


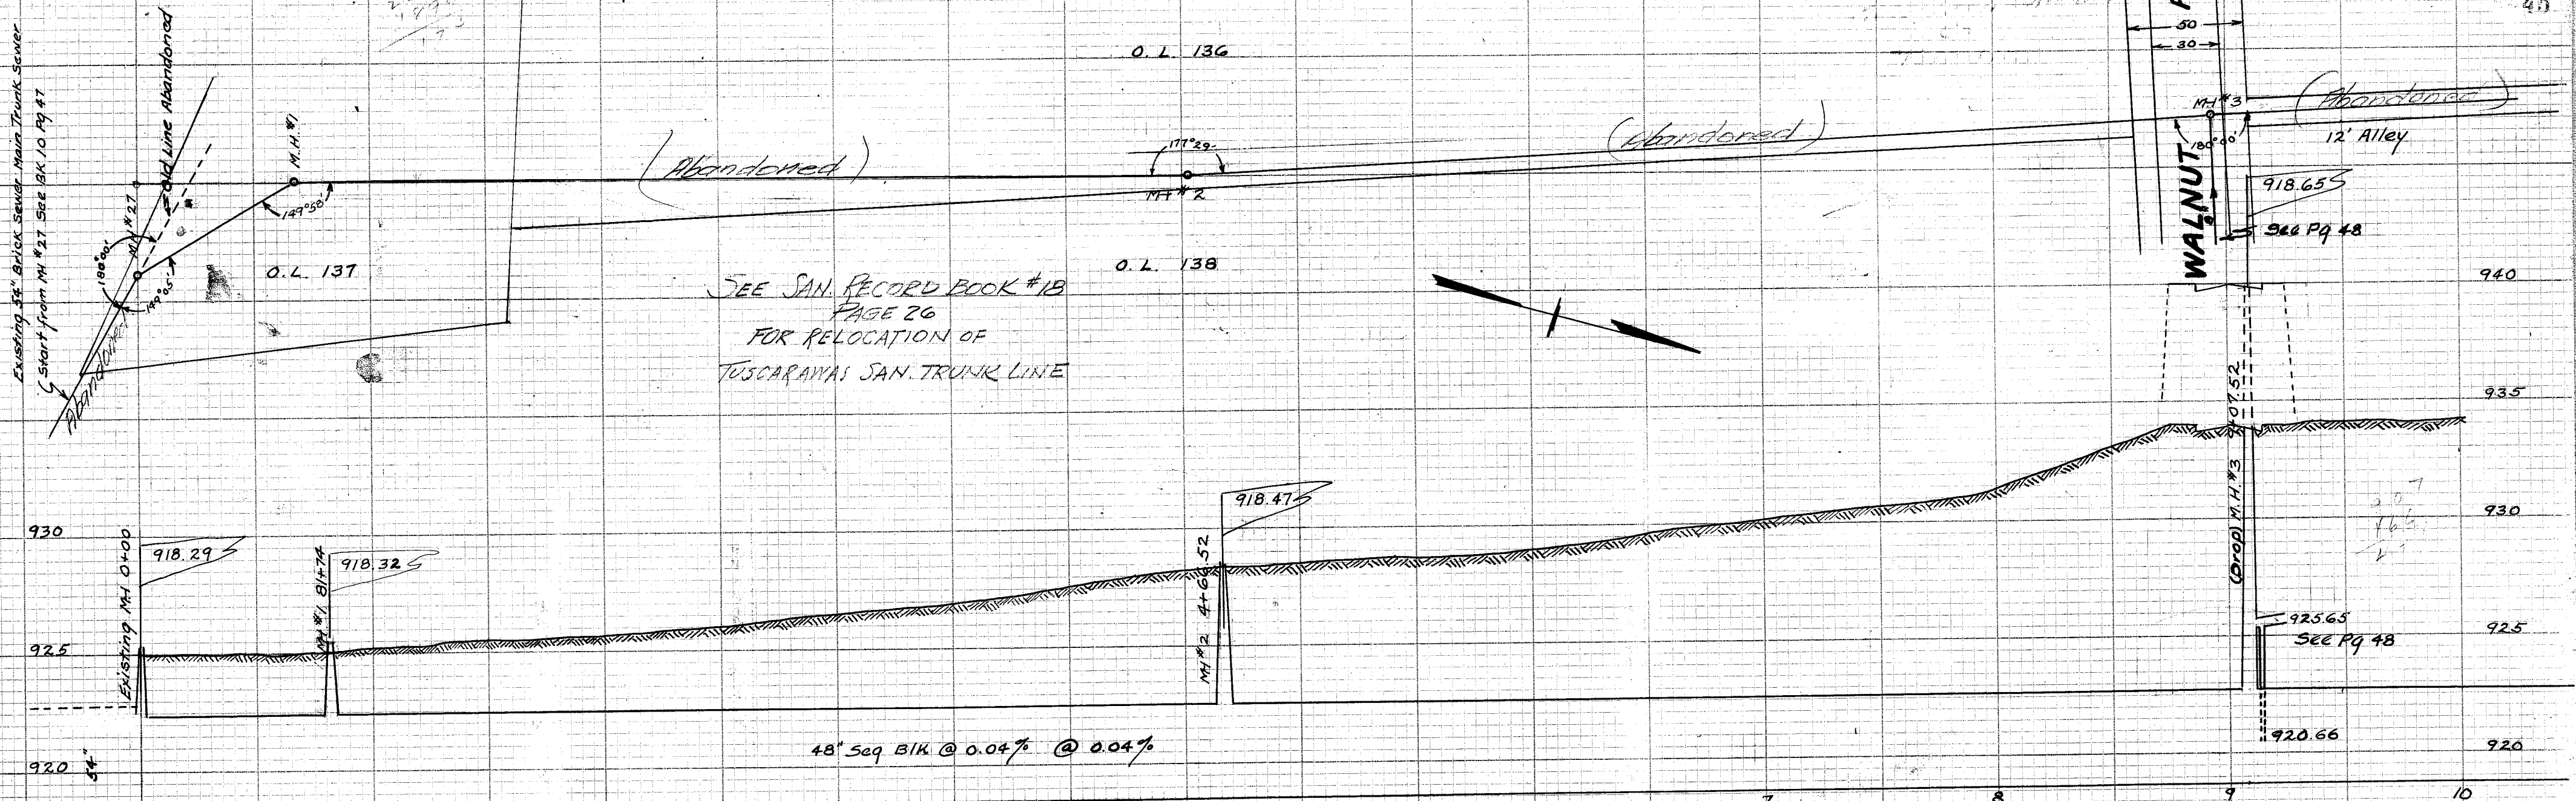

TUSCARAWAS TRUNK SEWER RELOCATION

DESIGNED AND CONSTRUCTED BY U.S. ARMY ENGINEERS
IN CONNECTION WITH TUSCARAWAS RIVER IMPROVE-
MENT PROGRAM. W. MCGROBA RESIDENT ENGINEER.
C. J. ALBRECHT CO. CHICAGO CONTRACTOR. C. E. RICE
CITY ENGINEER. FINAL MEASUREMENTS BY U.S. ARMY
ENGINEERS. CONSTRUCTED 1941 FIELD BOOK 160 PG
52 PLOTTED BY C. E. RICE 5-25-43 SCALES H 1"=50
V 1"=5'