


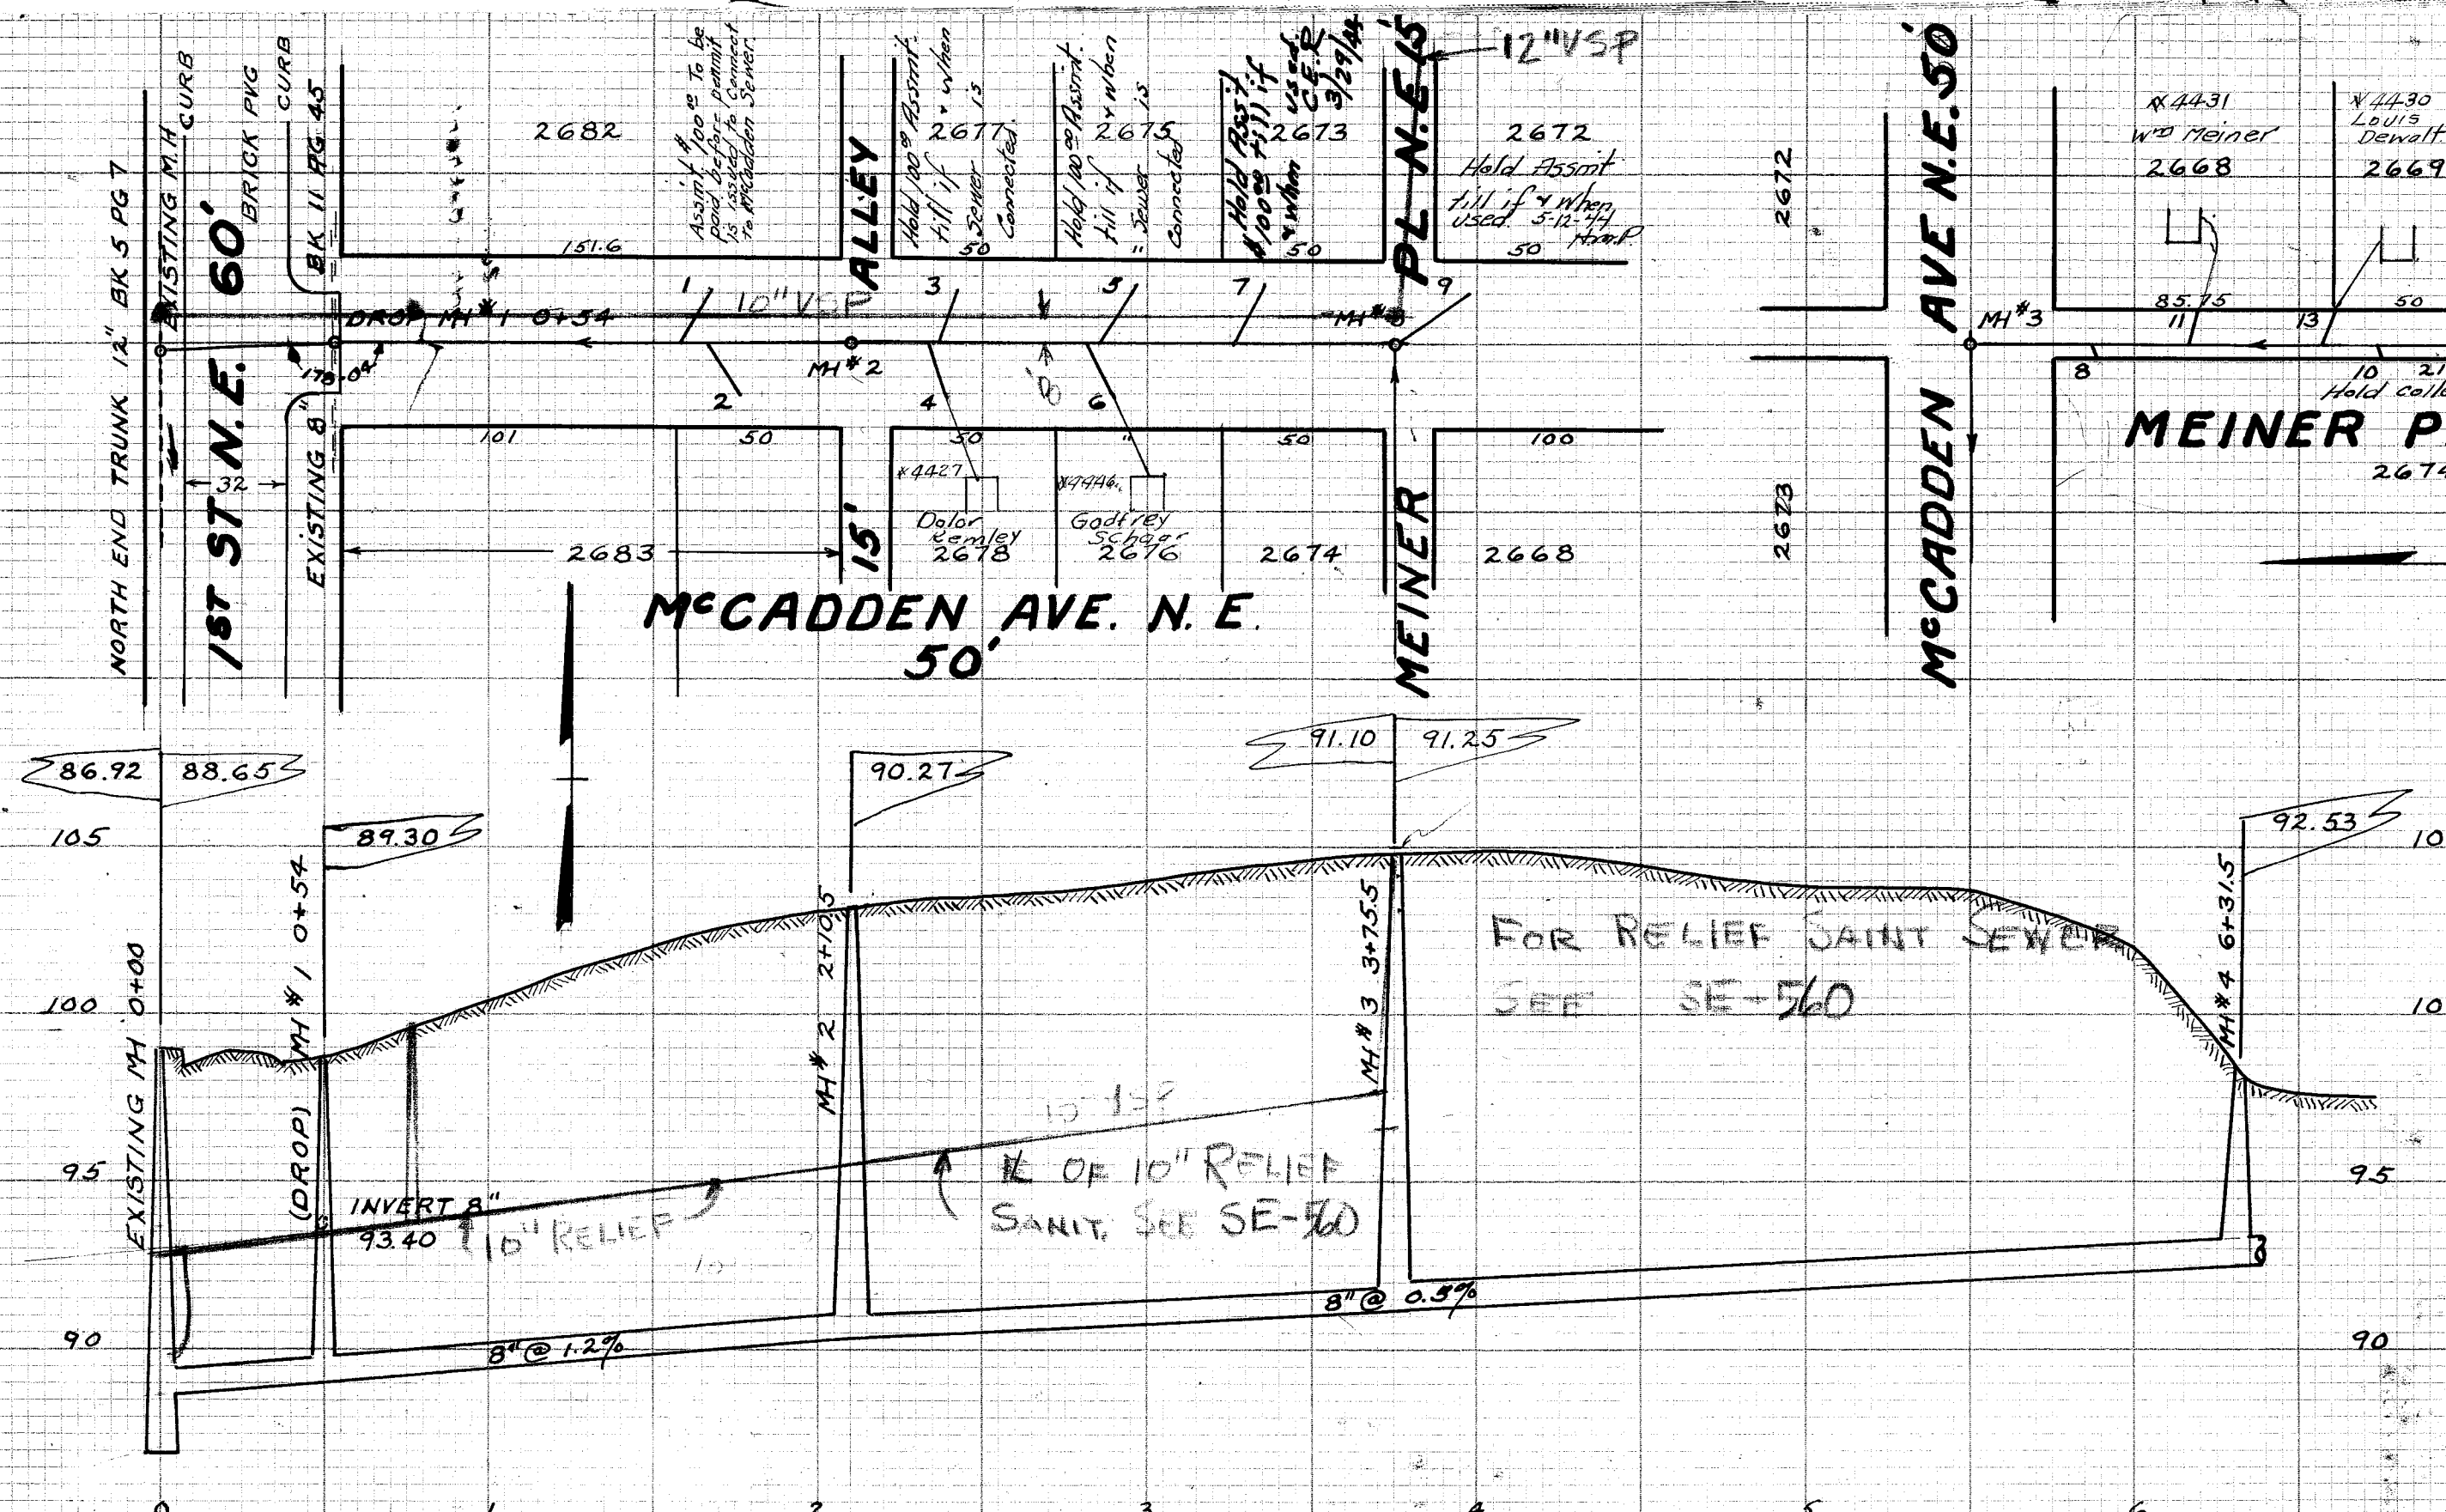

LATERAL RECORD

NO	SIDE	LOT NO	STATION	X DIST	DPTH	REMARKS
EXISTING MH			0+00		11.3	
MH #1 DROP			0+52.2		6.2	
1	N	2682	1+66.5	16	9	
2	S	2683	1+76	15	9	
MH #2			2+10.5		12.8	
4	S	2678	2+38	16	9	
3	N	2677	2+41	16	10	
6	S	2676	2+96	16	10	
5	N	2675	2+96	17.5	10	
7	N	2673	3+34.5	17.5	10	
MH #3			3+75.5		13.55	
9	N	2672	3+97	14.5	10	
8	W	2674	4+14.5	4	10	
11	E	2668	4+44	11.5	10.5	
13	E	2669	4+84.5	11.5	10.5	
10	W	2674	5+00.5	4	11	
12	W	2674	5+58	4	12	
15	E	2670	5+67	12	9	
17	E	2671	5+90	11.5	8	
14	W	2674	6+03.5	4	10	
MH #4			6+31.5		5.5	
19	E	O.L. 160	6+35.2	54		BLD WYE

McCadden Ave. N.E. 1st St. N.E. to Meiner Pl. N.E. & Meiner Pl. N.E. from McCadden Ave. N.E. 255' South.

CONSTRUCTED 1943 BY P.F. BICKEL CONTRACTOR PLANS & SUPERVISION BY CITY ENGINEERING DEPARTMENT. CHARLES URBAN INSPECTOR. H.M. PIPER CONSTRUCTION ENGINEER. C.E. RICE CITY ENGINEER. PRELIMINARY NOTES FIELD BOOK 133 PAGE 75 CONSTRUCTION NOTES FIELD BOOK 162 PAGES 73-77. FINAL MEASUREMENTS FIELD BOOK 161 PAGE 34. INSPECTOR'S RECORD NO. 194. PLOTTED 10-25-43 BY C.E. RICE. SCALES V 1"=5' H 1"=50'

60.00 Paid
10-6-48
C.E.R.

Hold until
Asst. 120°
is paid
C.E.R.