


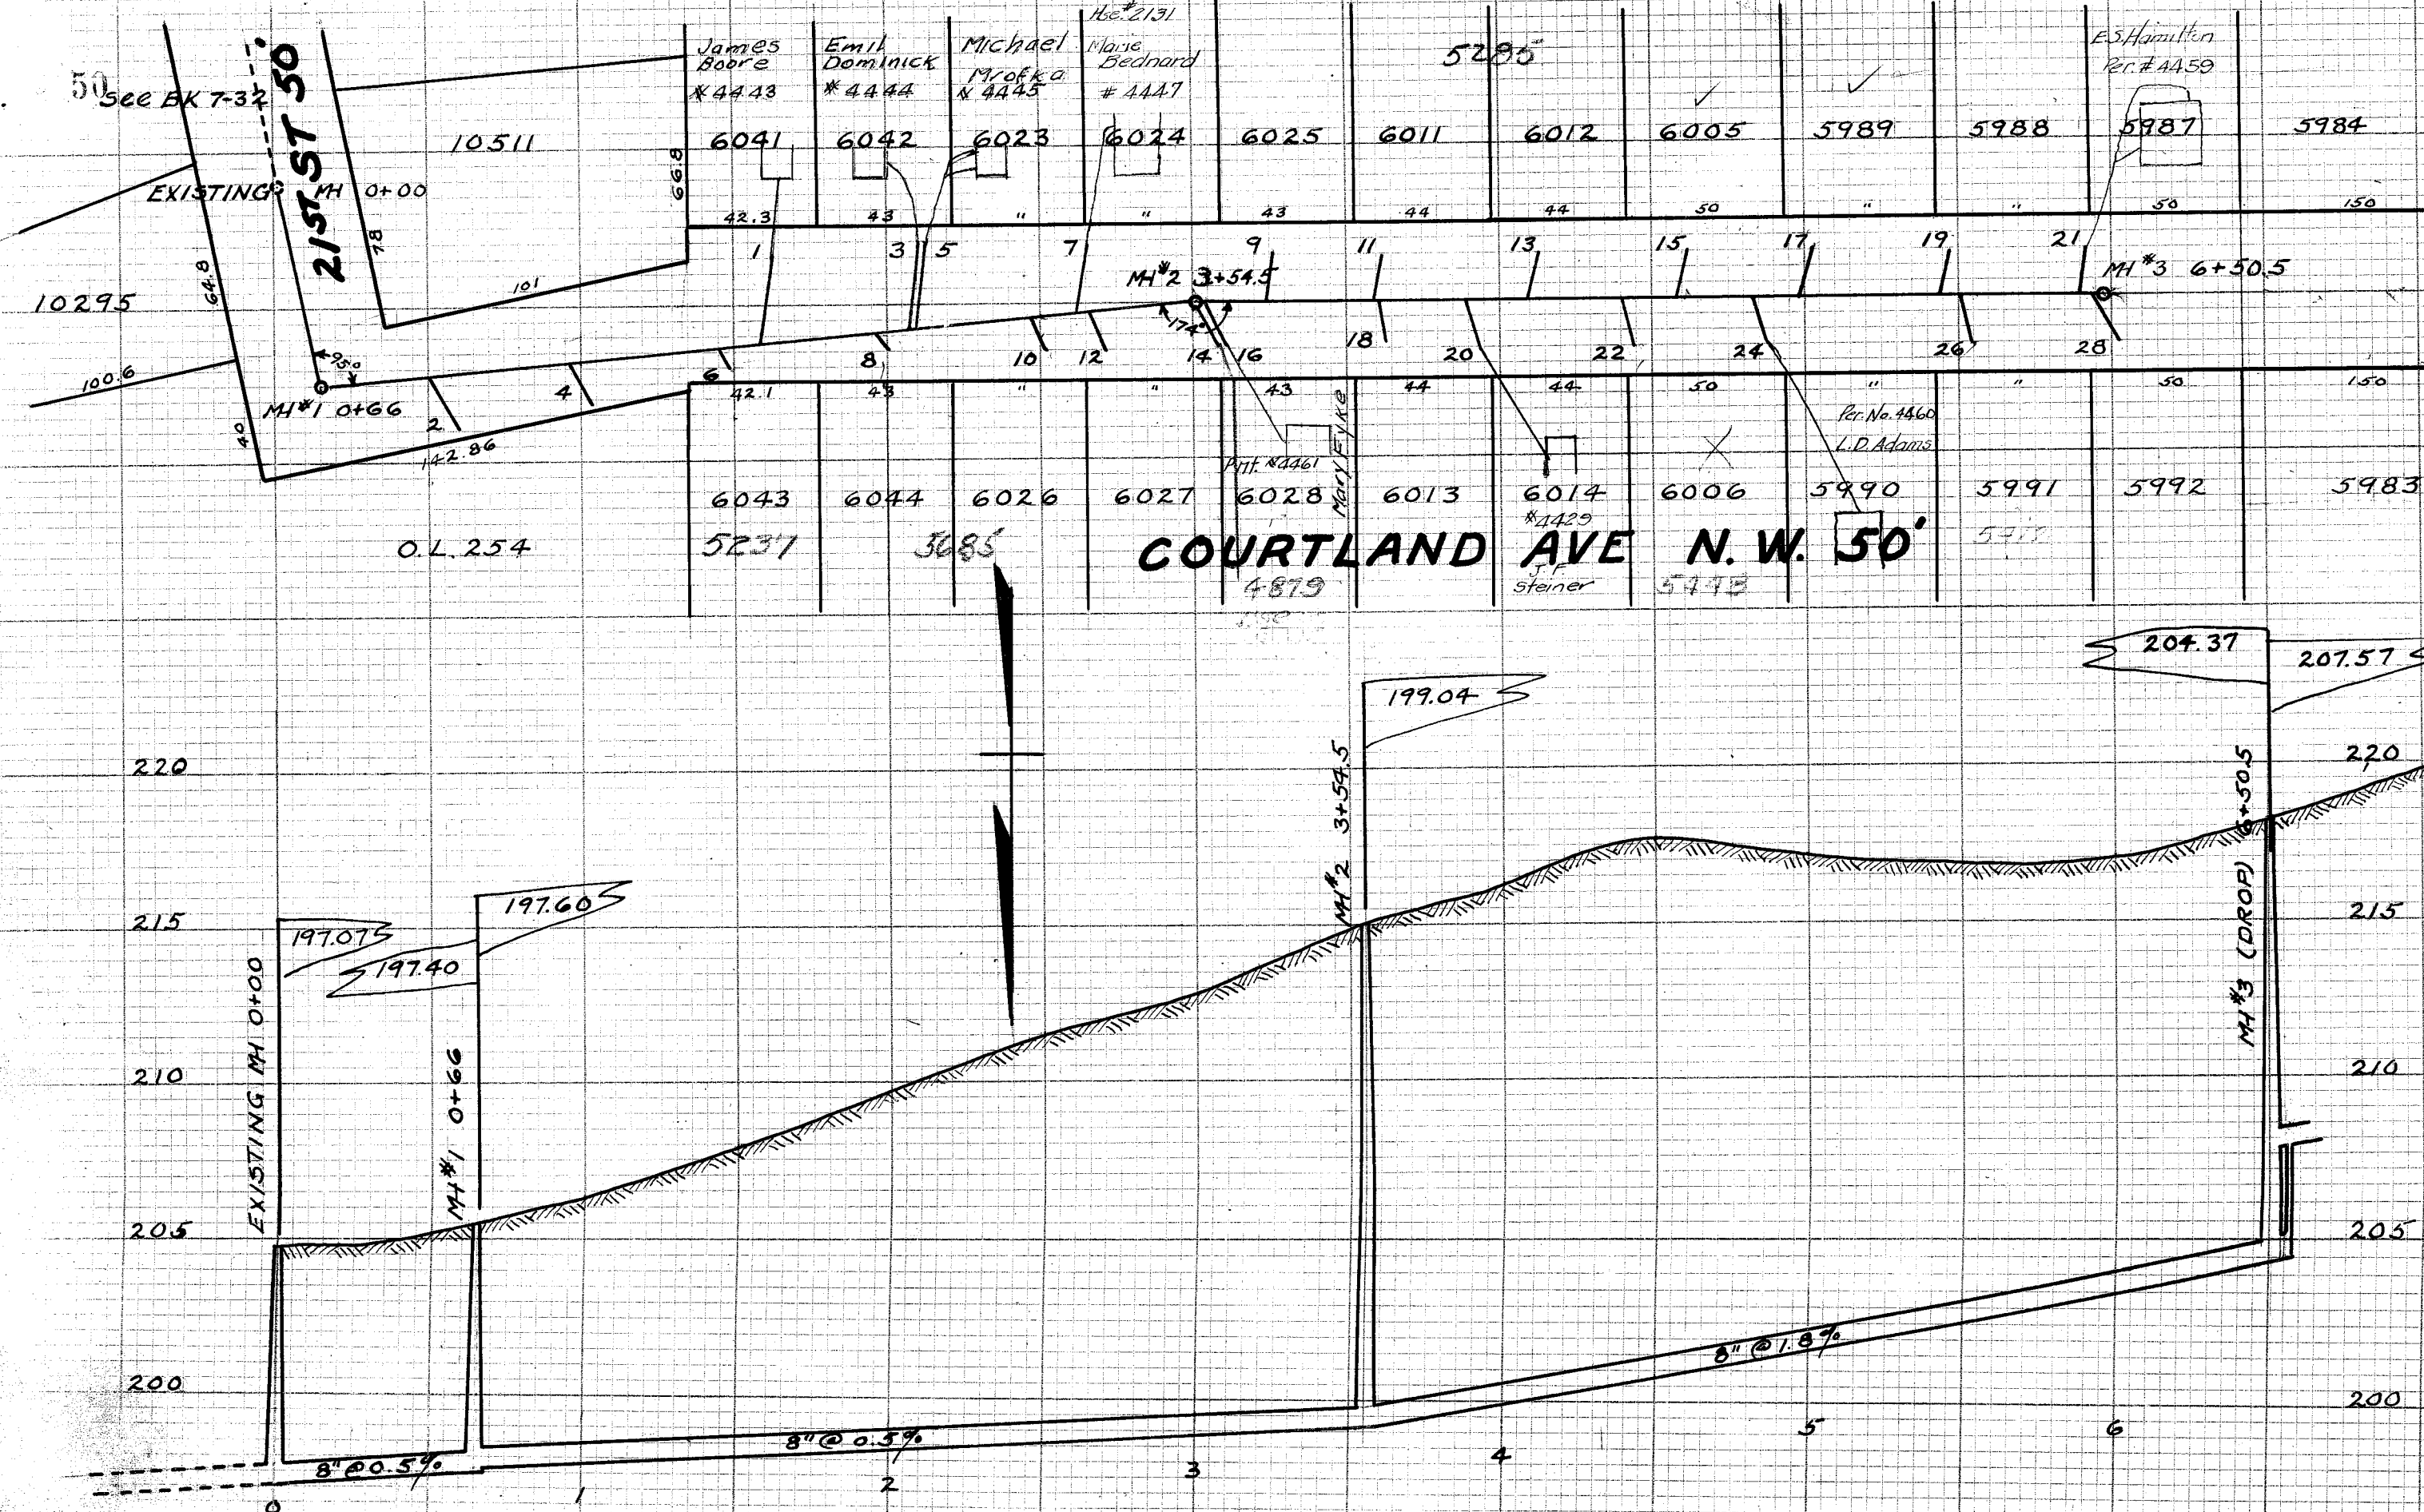

LATERAL RECORD						
NO	SIDE	LOT NO	STATION	X-DIST	DEPTH	REMARKS
EXISTING MH			0+00		8.6	
MH #1			0+66		6.85	
2	N	O.L. 254	1+05	17	7.5	
4	N	O.L. 254	1+53	12.6	8.5	
6	N	6043	1+99	6.6	10	
1	S	6041	2+16	29	6.5	
8	N	6044	2+50	4.5	11	
3	S	6042	2+65	28.5	7.5	} BOTH IN SAME DITCH
5	S	6023	2+66	28.5	7.5	
10	N	6026	3+01.5	9.3	13	
7	S	6024	3+19	23	8	
12	N	6027	3+22	10.8	11.5	
MH #2			3+54.5		14.8	
14	N	R-6028	3+58	15	14.6	} BOTH IN SAME DITCH
16	N	6028	3+61	16	10	
9	S	6025	3+79.5	16	11	
11	S	6011	4+14	14.5	11	
18	N	6013	4+16	13.5	12.5	
20	N	6014	4+46	16	13	
13	S	6012	4+65	15	11	
22	N	6006	4+96	16.5	12	
15	S	6005	5+13	15	12	3' west
24	N	5990	5+40	14.5	14.5	
17	S	5989	5+64	14.5	10	
19	S	5988	6+00	14	10.5	
26	N	5991	6+06.5	16	11	
21	S	5987	6+43	15	6.5	
MH #3 (DROP)			6+45.5		13.45	
28	N	5992	6+50.5	15	10	

**COURTLAND AVE N.W. 23RD ST N.W.
600 FEET WEST**

CONSTRUCTED 1943 BY P.E. BICKEL CONTRACTOR UNDER PLANS
MADE BY & SUPERVISION OF CITY ENGINEERING DEPARTMENT
C.E. RICE CITY ENGINEER H.M. PIPER CONSTRUCTION ENG-
INEER CHARLES URBAN INSPECTOR PRELEMINARY NOTES
FIELD BOOK 136 PAGES 25 & 26 CONSTRUCTION NOTES FIELD
BOOK 163 PAGES 14 & 15 FINAL MEASUREMENTS FIELD BOOK
161 PAGES 38 & 39 INSPECTOR'S RECORD NO 195 PLOTTED
10-28-43 BY C.E. RICE SCALES V 1"=5' H 1"=50'