


10
LINCOLN WAY W.

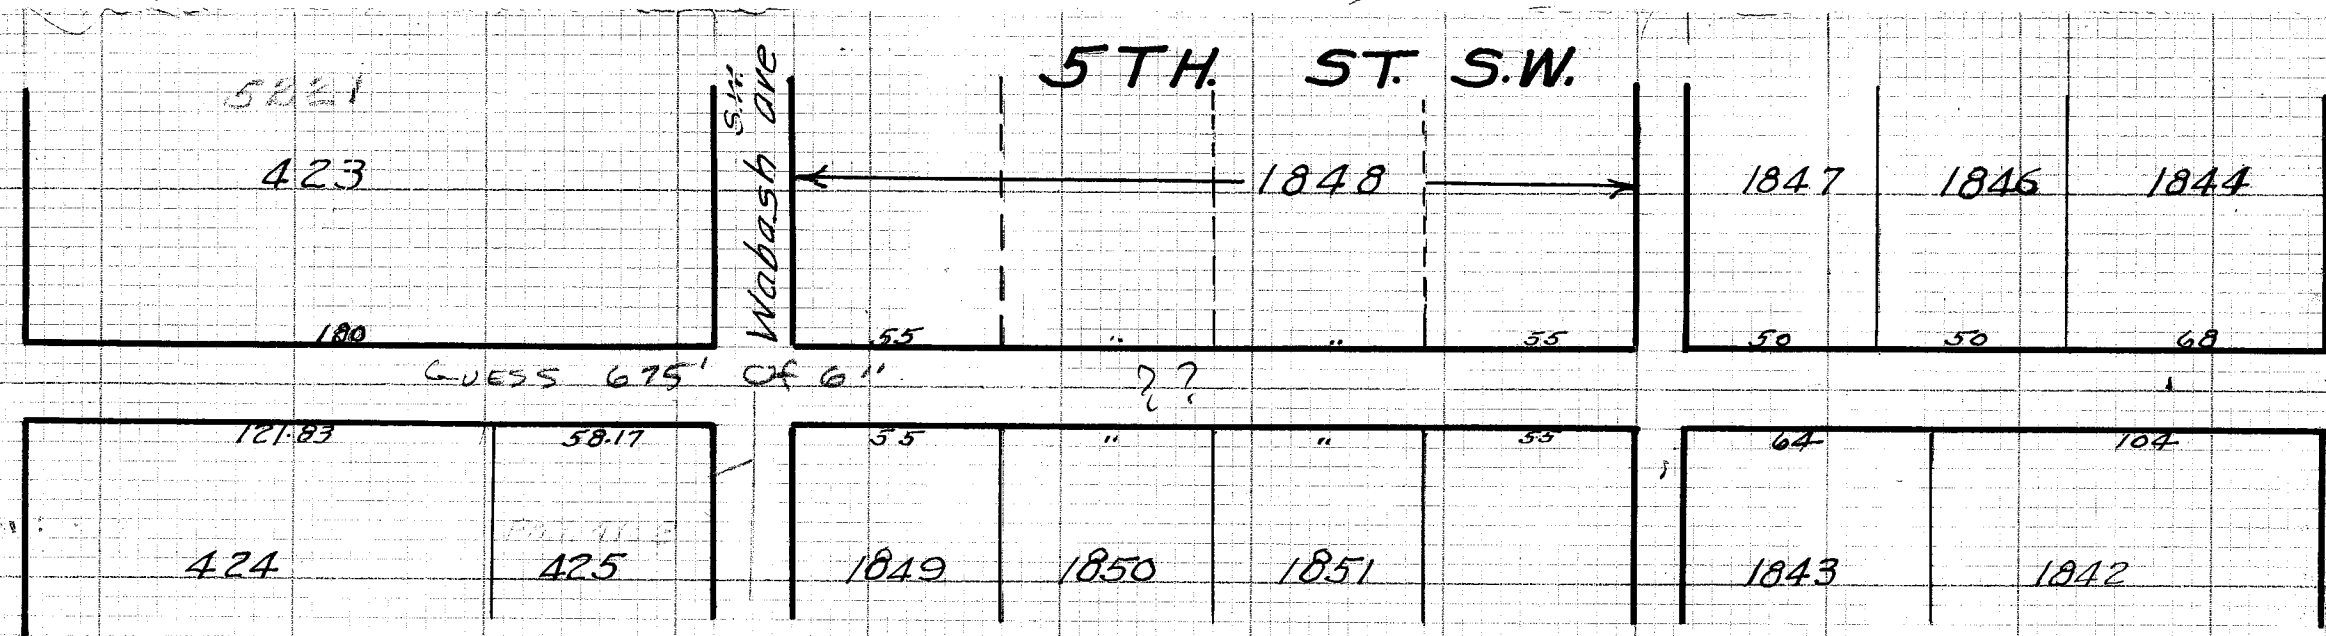

PLAN OF 5TH ST. S.W. FROM
Lincoln Way W. to Tremont Ave S.W.
To be used for Recording Sewer Permits.
This is an old sewer and no Notes or
Records of any kind in this office.
Plotted by DOC. 5-8-45 Scale 1" = 50'

MARION AVE S.E. SAN. SEWER
FROM 13TH ST. S.E. 354° EAST.
BUILT BY M. BLUESTONE UNDER
SUPERVISION OF CITY ENGINEER.
H. PIPER CITY and CONST. ENGR.
JOHN EHMER INSPECTOR.
CONST. NOTES N.B. 169 Page 23.
Inspectors Record # 206.
Scale = 1" = 5' ver. 1" = 50' HOR
Constructed 11-19-46. Dr. by DOC.

