
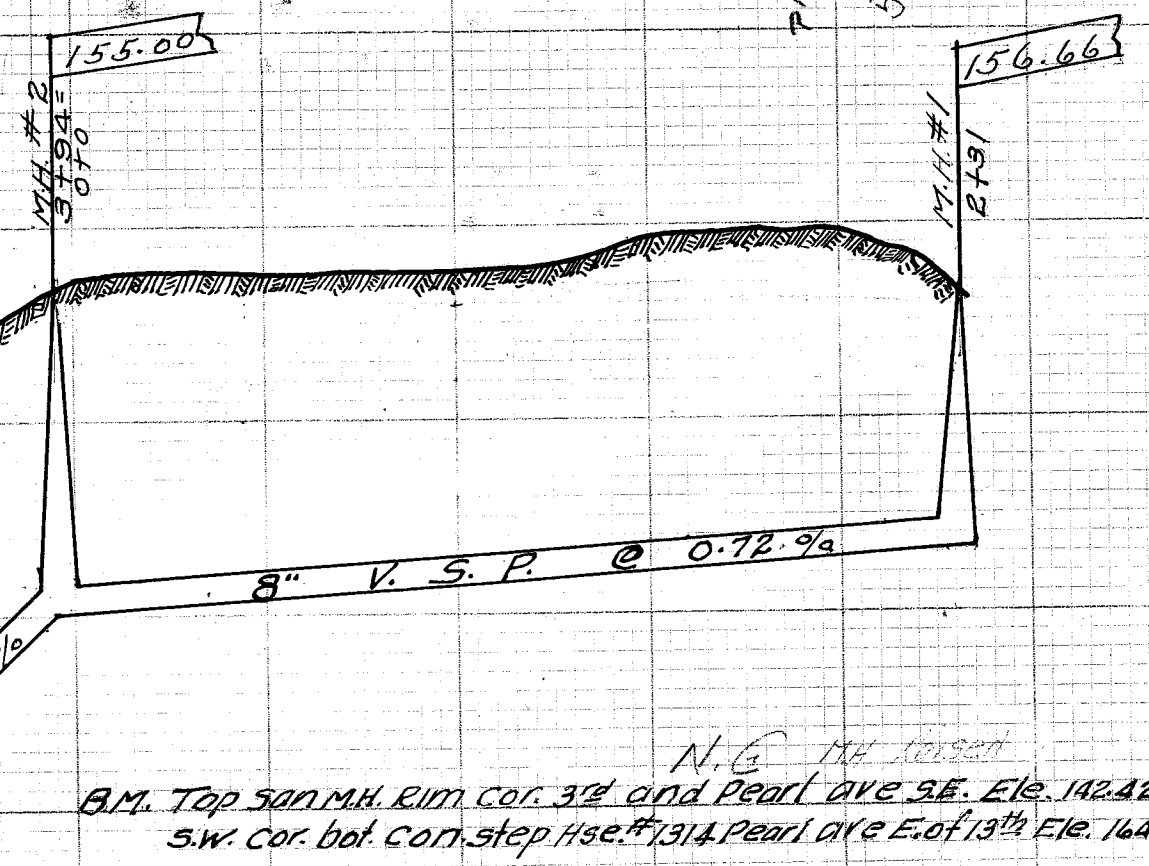
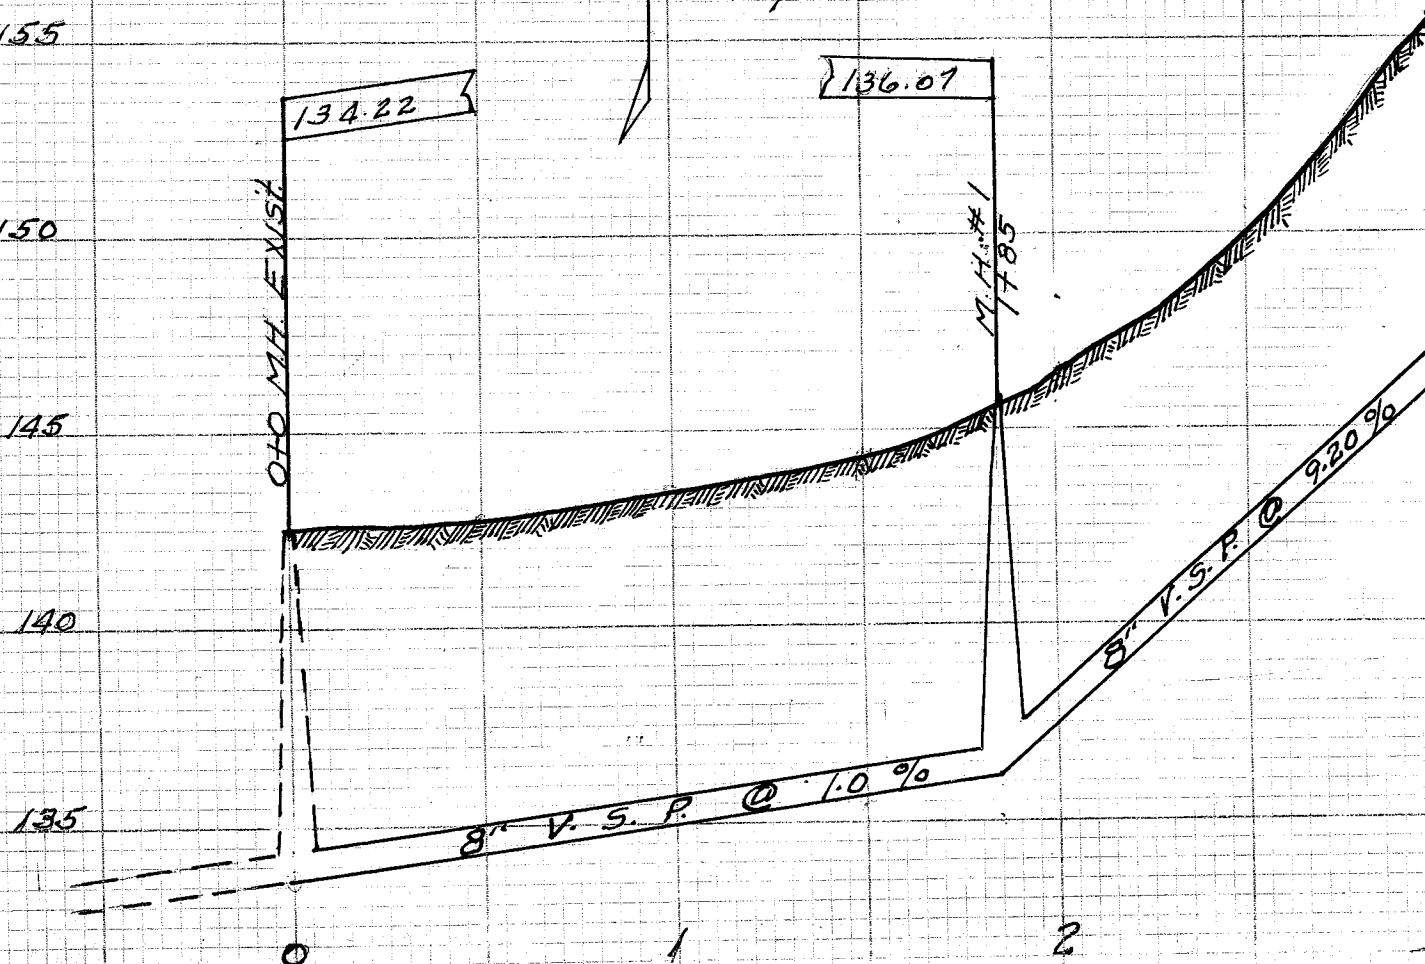


FOREST AVE. S.E.
50'

PEARL AVE S.E. SAN. SEWER
From 3rd St. S.E. To 13th St. S.E. and
231' East of 13th St. S.E. built by M. Bluestone
under supervision of city Engr. H. Piper City
and Const. Engr. const. Notes N.B. 168 Pg. 51-52
John Ehmer Insp. Plotted 12-18-46 by Doc.
Inspectors Record 206 Scale 1"=5' ver 1"=50' Hor.

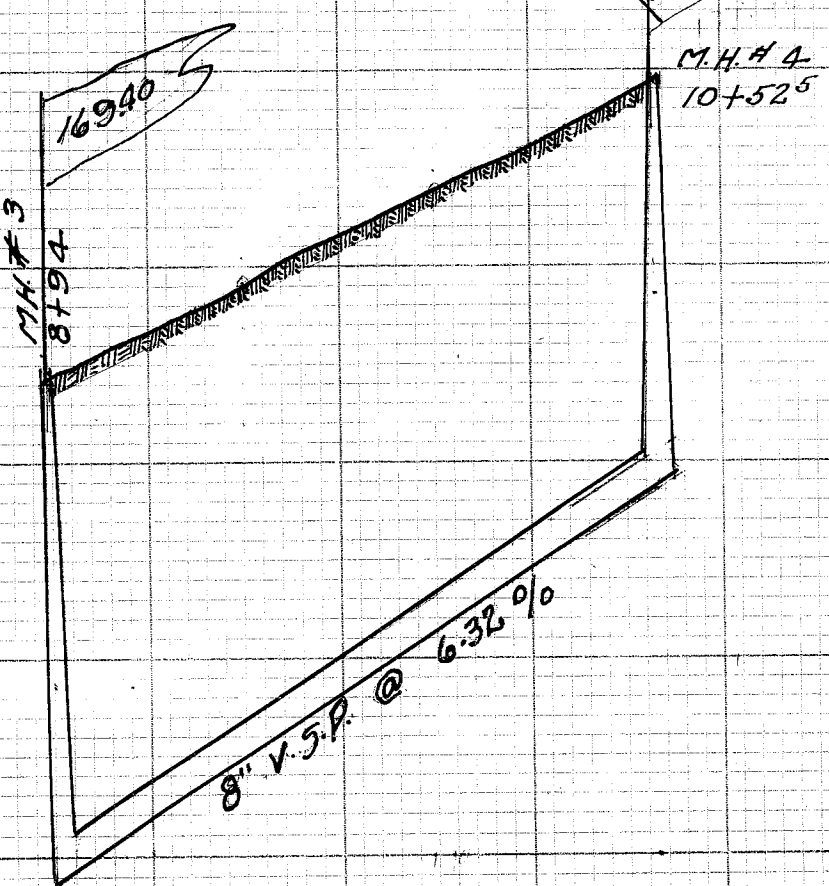

N.G. 114' 10' 10" 10"
B.M. Top San M.H. Rim cor. 3rd and Pearl Ave S.E. Ele. 142.42
S.W. cor. bot. cor. step Hse. #1314 Pearl Ave E. of 13th Ele. 164.68