




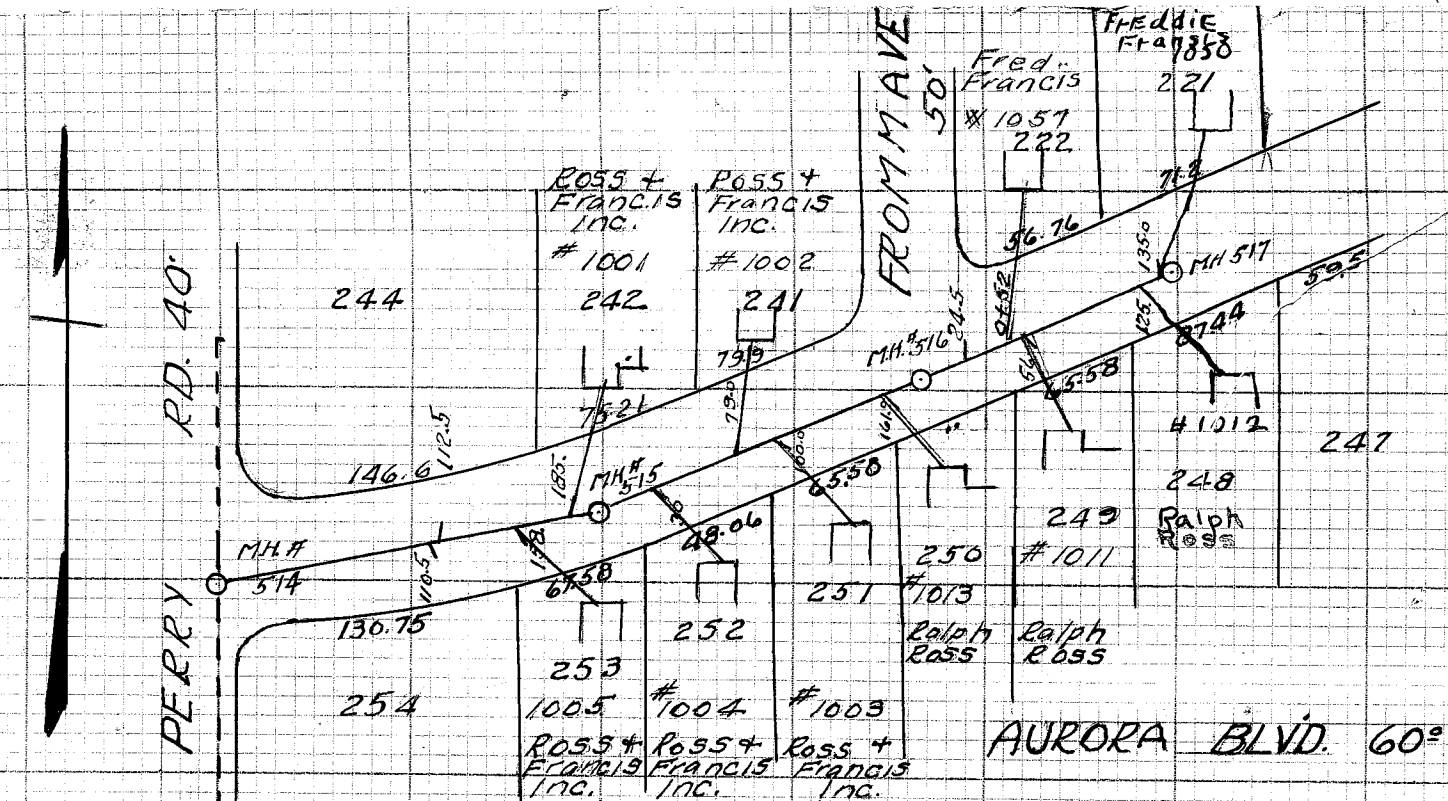

AURORA BLVD. San. sewer
Reedurban - Genoa
scale = 1" = 10' ver. 1" = 100' hor.

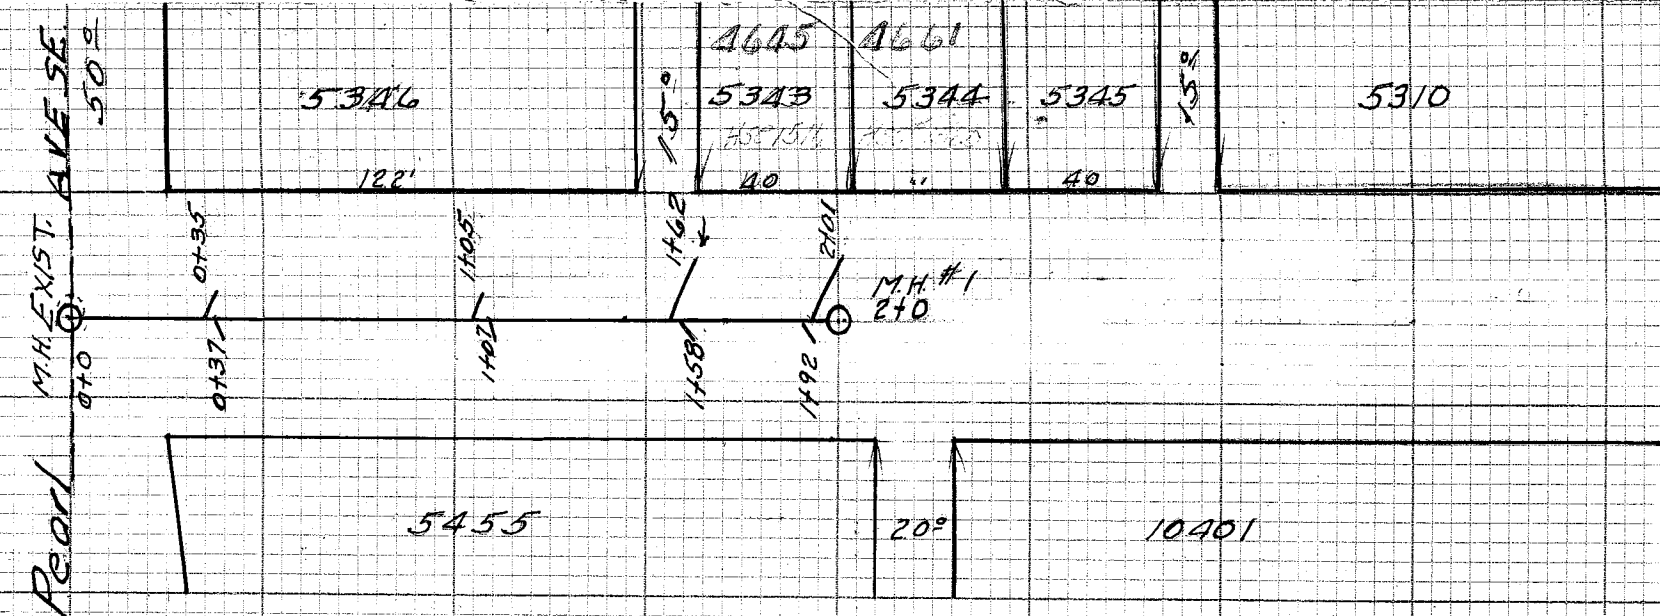

JOHNSON ST. SE. San. sewer
From Pearl Ave SE. 200' Southerly
Built in 1946 Privately by Morris Bluestone
under Supervision of City Engineering
Dept. Harry Piper City & Const. Engineer
John Ehmer Insp. Const. Notes N.B. 168
Page 31 Plotted by Doc. 1946
Scale 1" = 5' ver. 1" = 50' hor.

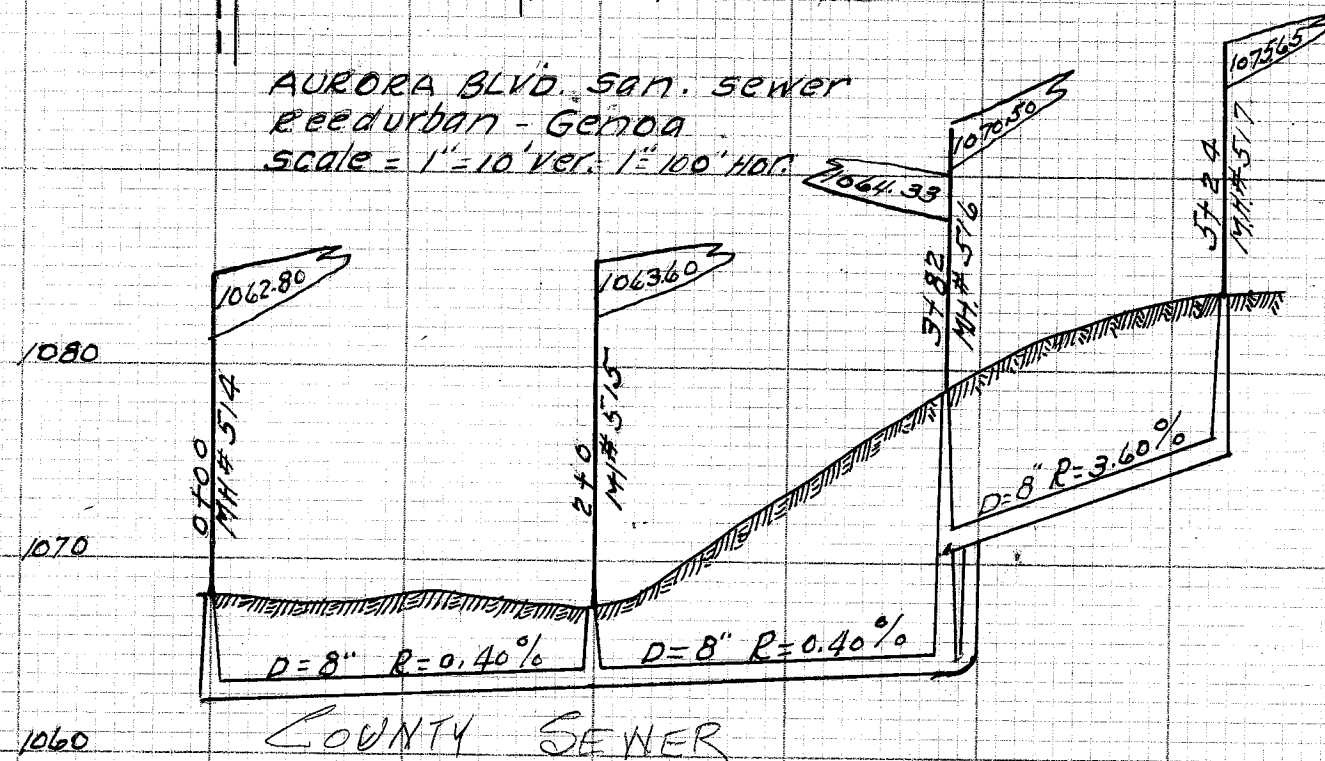