


Private Sewer No Records
of any kind in this office.
For Sewer Permits only.

THIS IS A Private Sewer (SEE S.R.2 PG.53)
and no records in this office.
For sewer Permits only

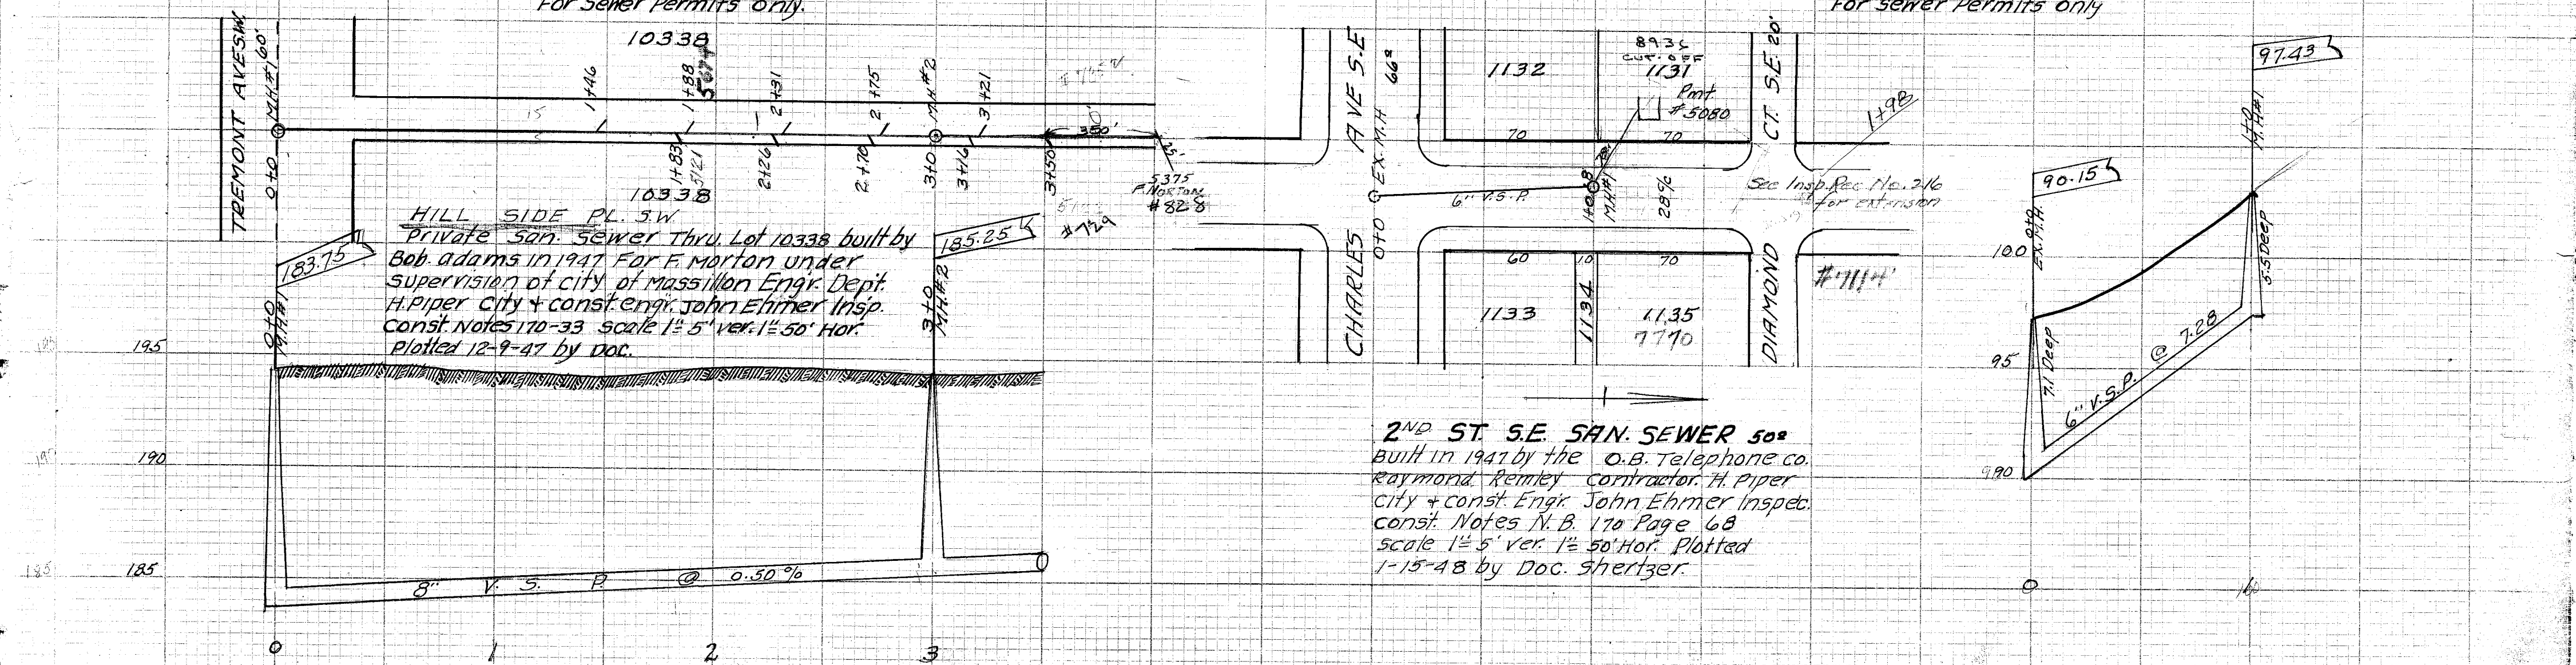

HILL SIDE PL SW
Private San. Sewer Thru. Lot 10338 built by
Bob Adams in 1947 For F. Morton under
supervision of city of Massillon Engr. Dept.
H. Piper city + const. engr. John Ehmer Insp.
const. Notes 170-33 scale 1" = 5' ver. 1" = 50' Hor.
Plotted 12-9-47 by Doc.

2ND ST SE SAN. SEWER 50"
Built in 1941 by the O.B. Telephone Co.
Raymond Remley contractor. H. Piper
city + const. Engr. John Ehmer Insp.
const. Notes N.B. 170 Page 68
scale 1" = 5' ver. 1" = 50' Hor. Plotted
1-15-48 by Doc. Shertzer.

