

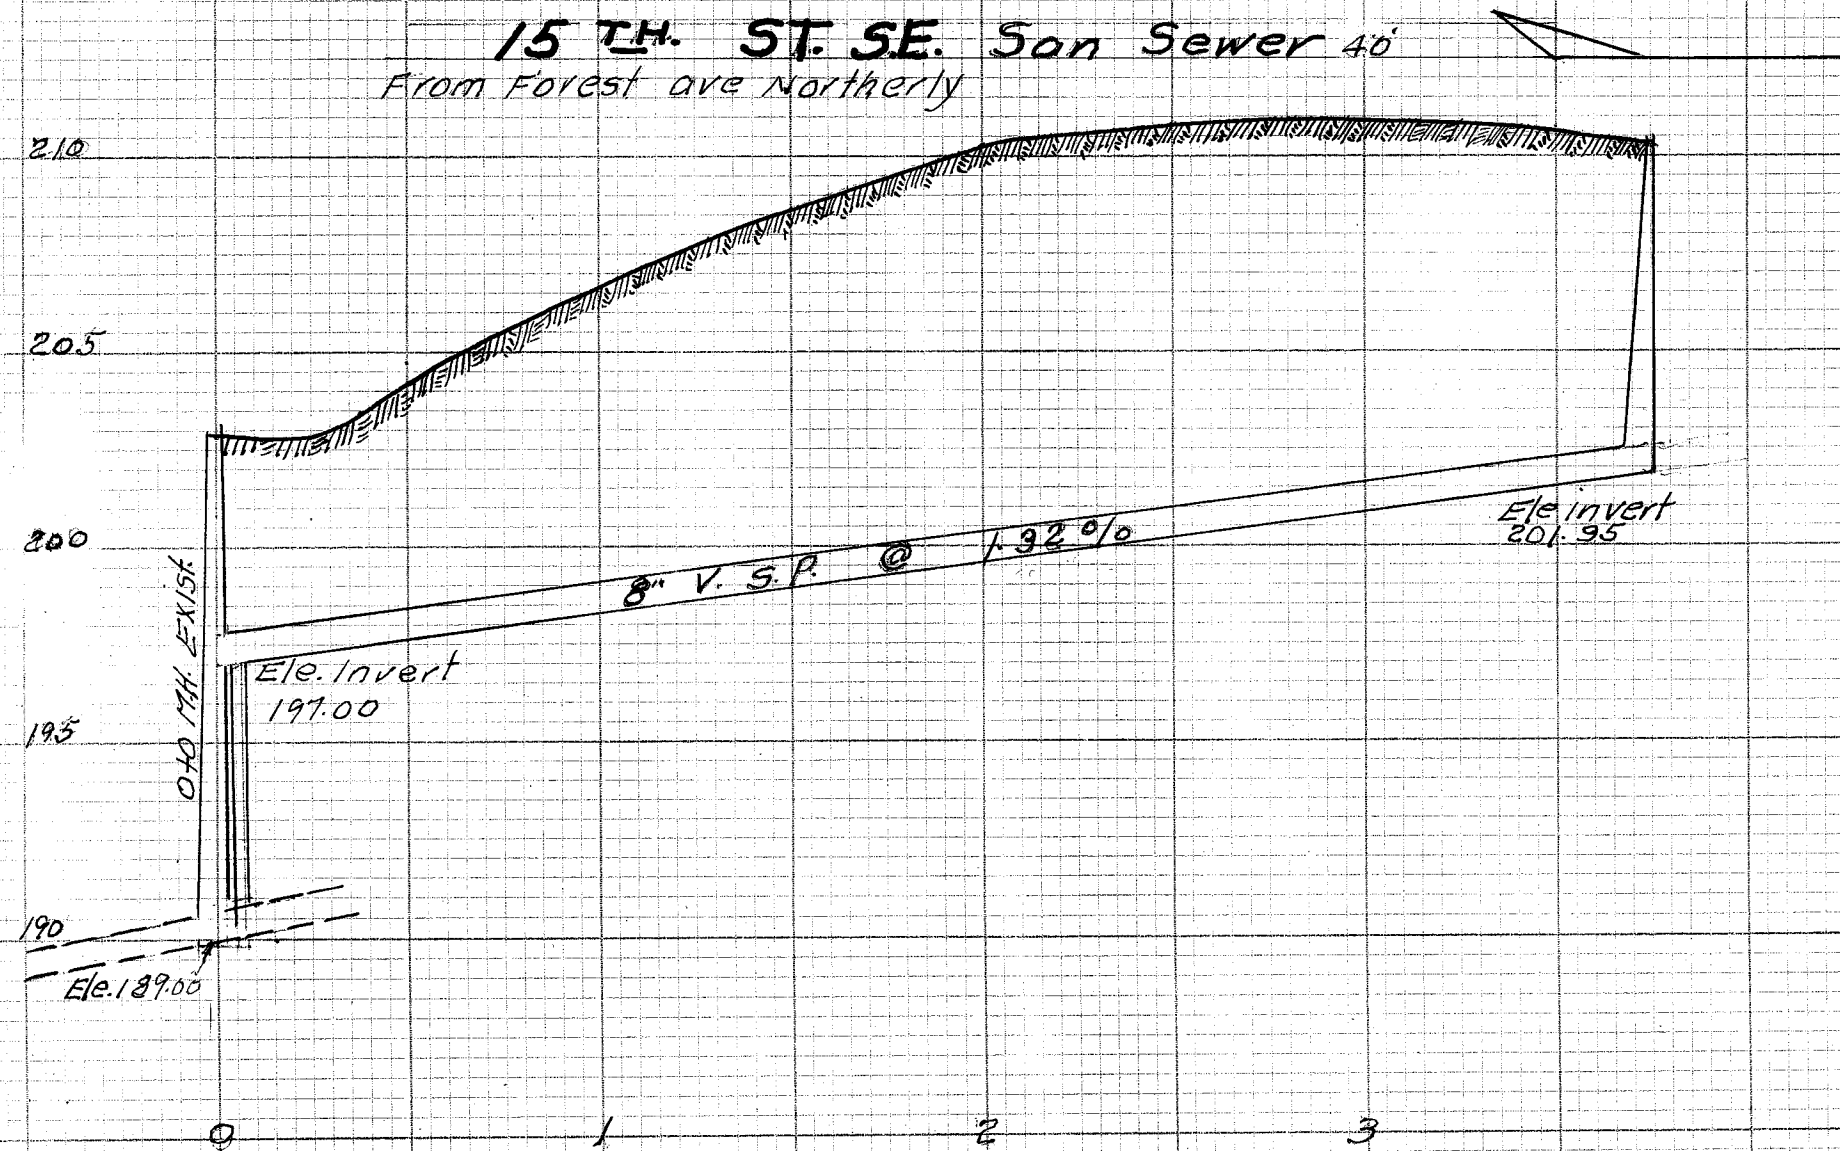
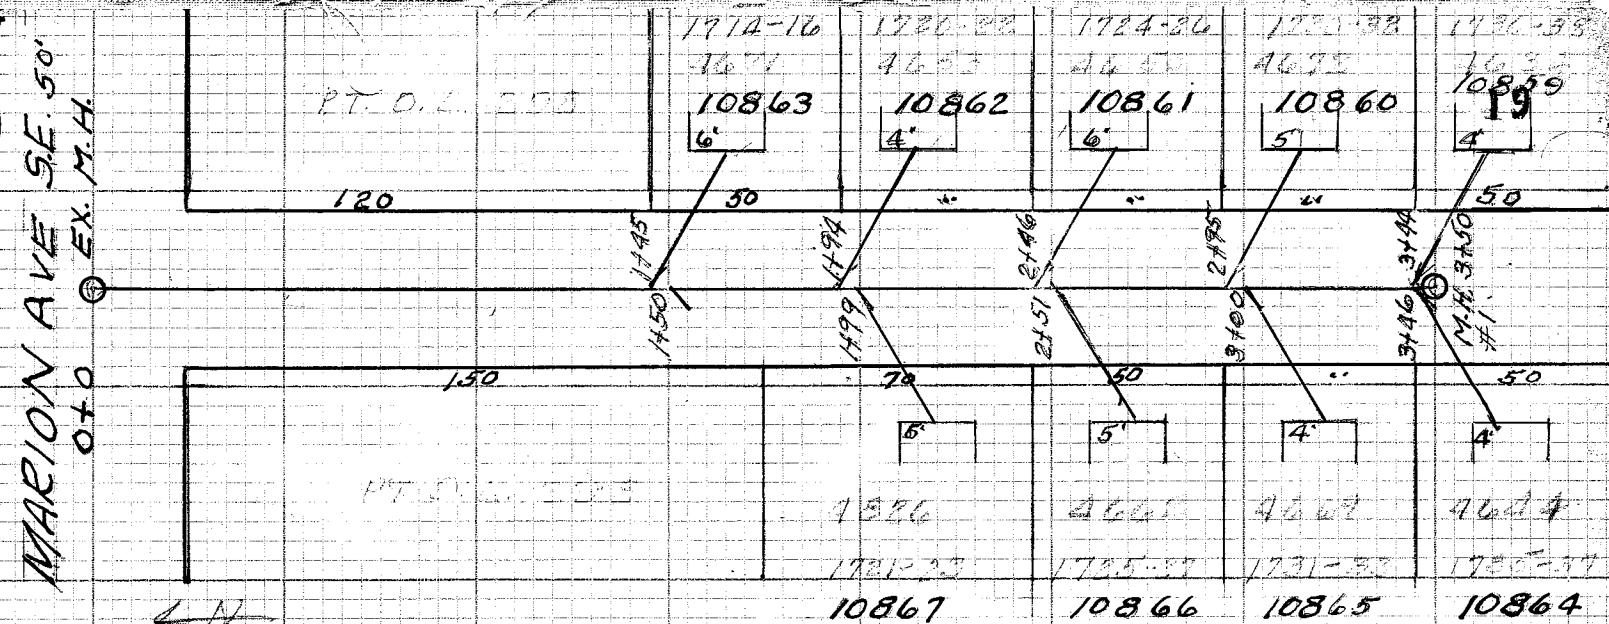


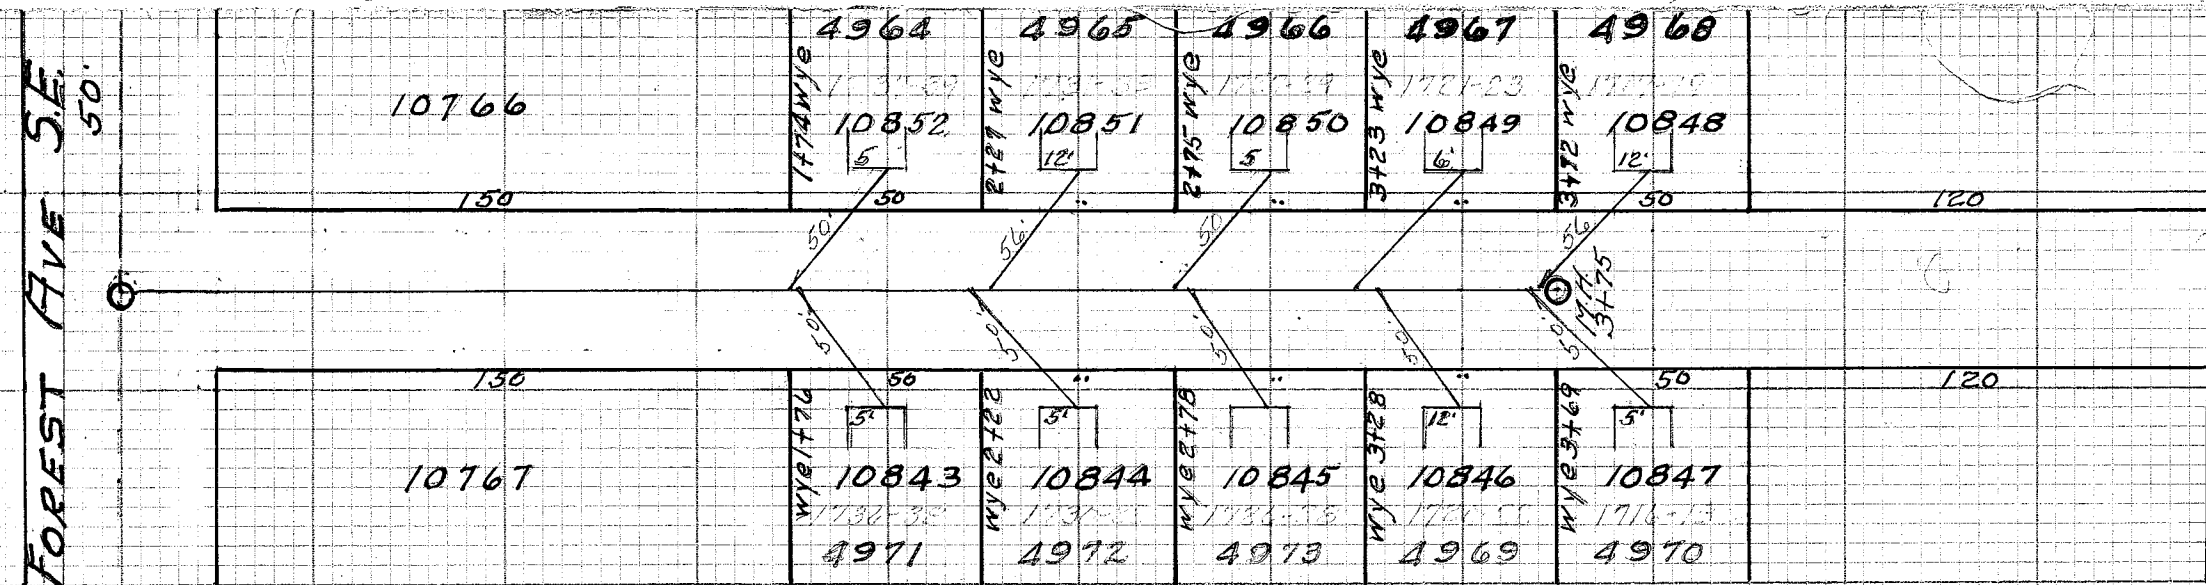

15TH ST. S.E. San. Sewer From Forest
are Northerly 375'. Built in 1947 by M.
Bluestone under supervision of City of
Massillon Harry Pper city + const. Engr.
John Ehmer Insp. Const. Notes N.B. 170
Pages 3-23 Scale 1"=5' Ver. 1"=50' Hor.
Plotted by D.C. 9-19-47

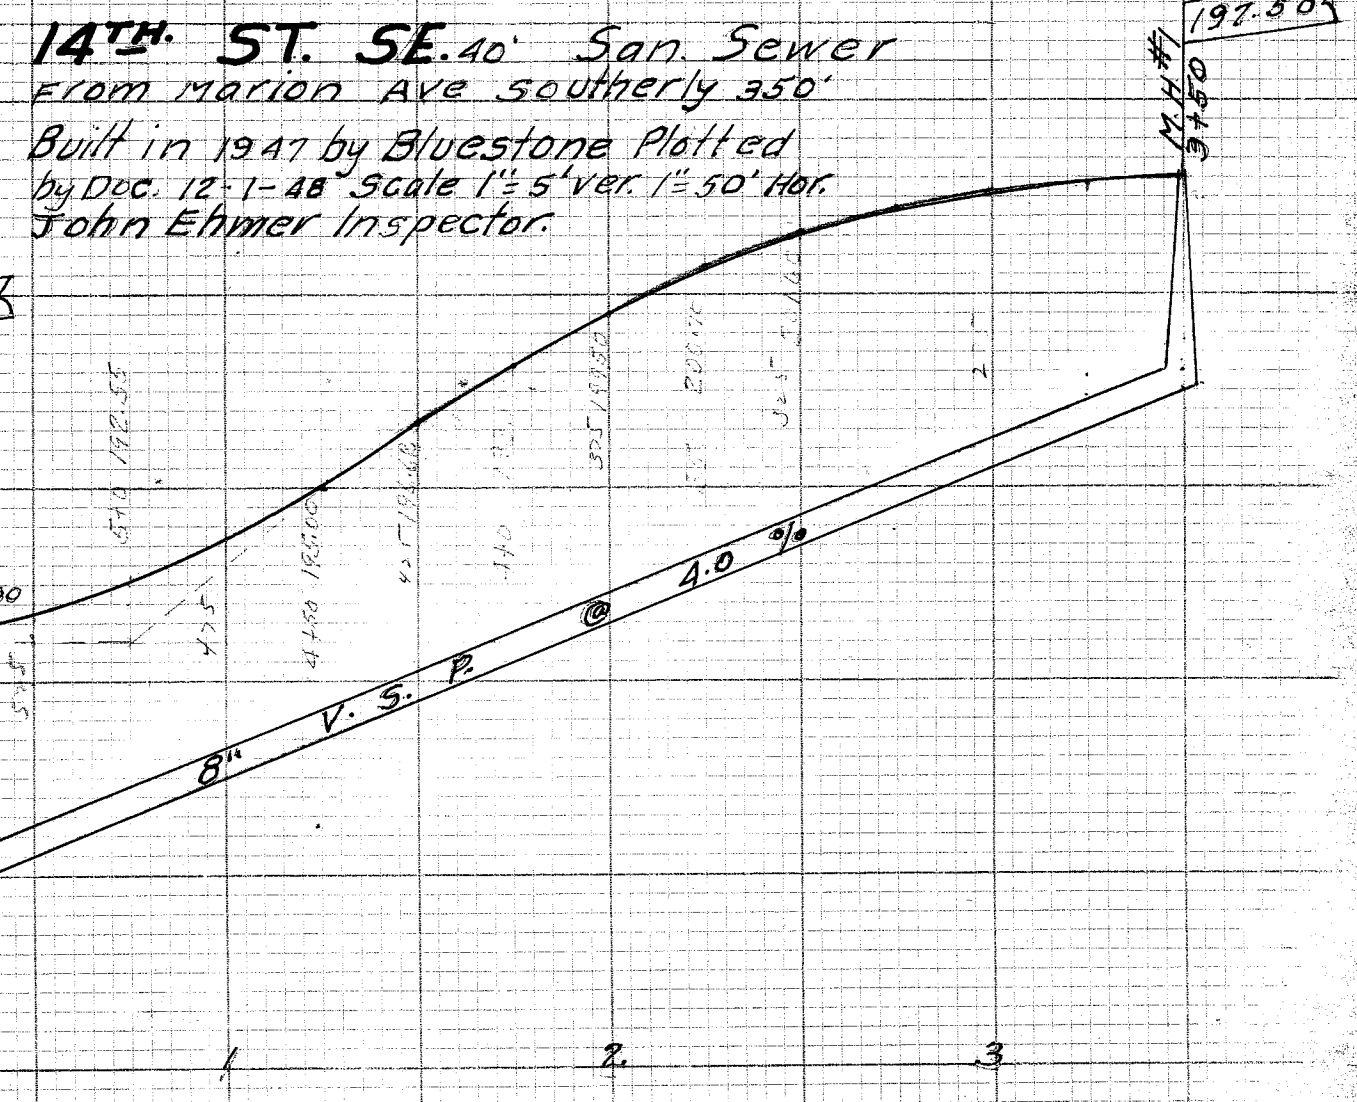

14TH ST. SE. 40' San. Sewer
From Marion Ave southerly 350'
Built in 1947 by Bluestone Plotted
by D.C. 12-1-48 Scale 1"=5' Ver. 1"=50' Hor.
John Ehmer Inspector.