




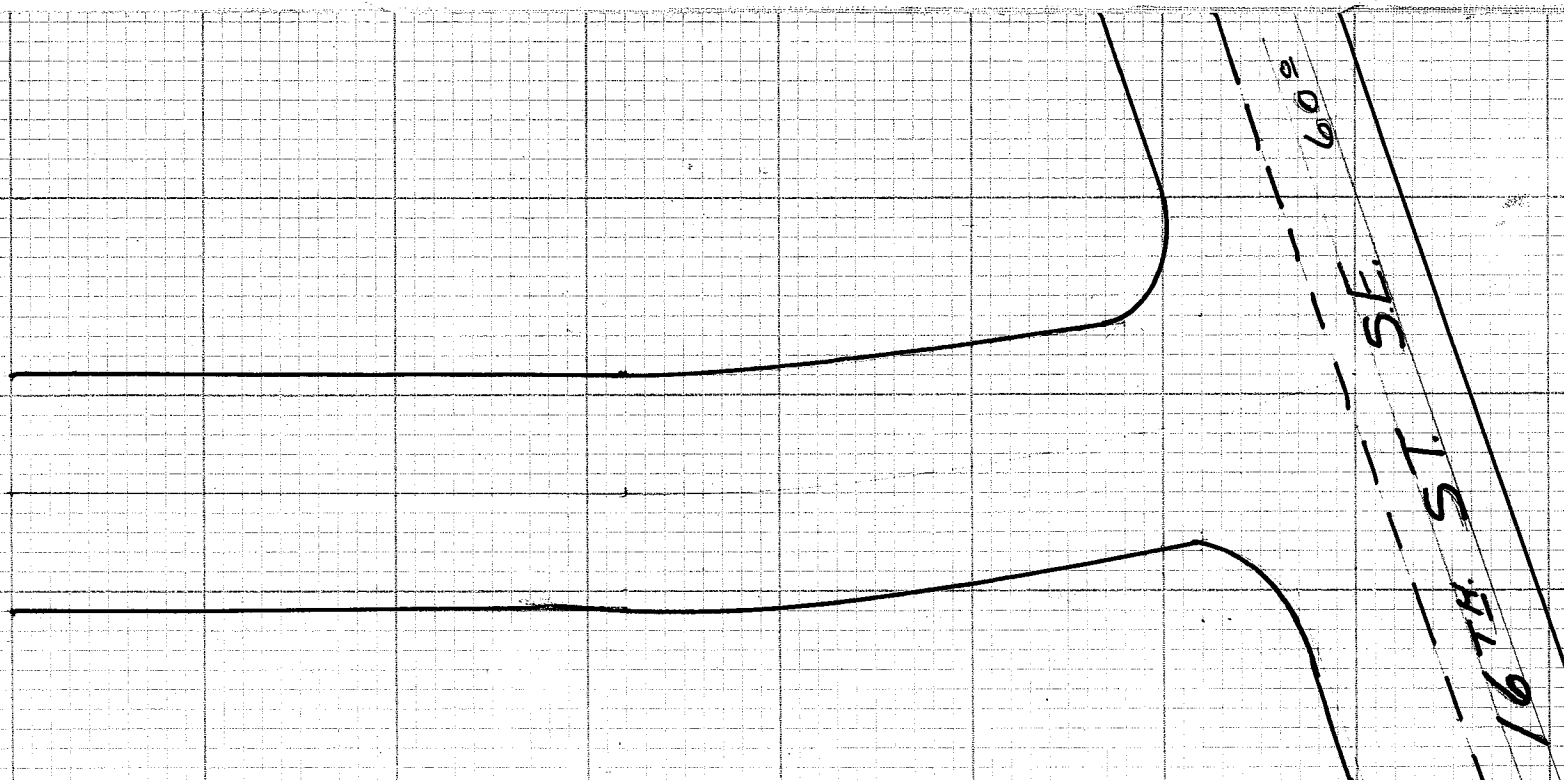

12TH ST. N.W. No. OF L.W. N.W. MEAS.				
STATION	DEPTH	SIDE	LOT NO.	
0+0	MH	EXIST	ON	Blacet allot
0+52	9"	W	9775	conn.
0+77	9"	W	9776	Y
0+82	MH	1		
1+26	7"	W	9777	conn
1+72	7"	W	9778	wye
2+25	7"	W	9779	conn
1+03	8"	E	9773	conn
1+56	7"	E	9772	conn
1+96	7"	E	9771	conn
2+51	MH	2		Dead end

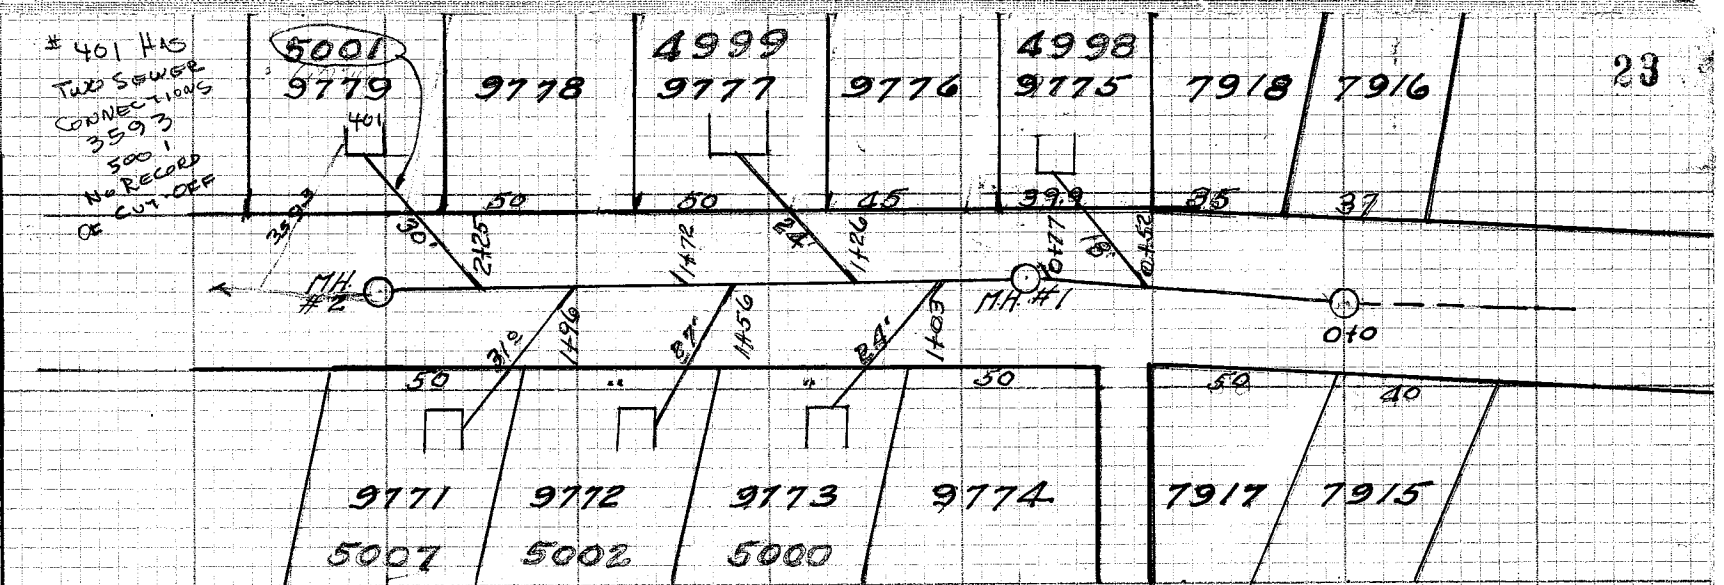

12TH ST. N.W. San Sewer North of Lincoln Way N.W.
From Exist. M.H. on Blacet allot. southerly. 251°

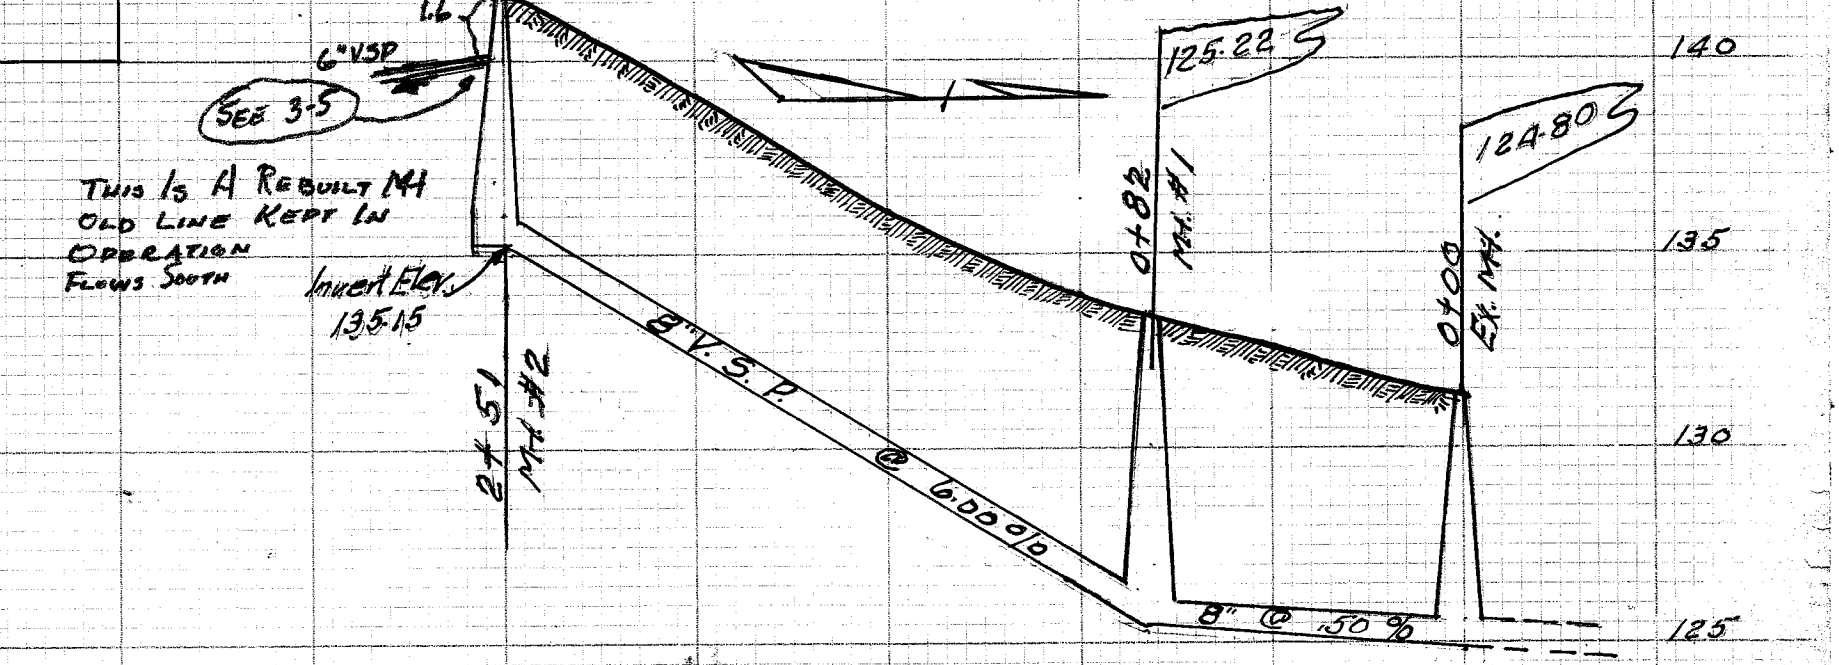

12TH ST. N.W. San. Sewer
Built in 1947 by Ray Remley
H. Piper Const. Engr. Dick Snyder
Insp. Dr. by Doc. 9-17-47
Scale = 1" = 5' ver. 1" = 50' Hor.
Const. Notes N.B. 169 Page 66.
Final Meas. N.B. 161 Page 65.