


COUNTY SEWER

BROOKSIDE ACRES San. Sewer,
 built in 1947 by E.K. Albrecht for F.L. Huffman
 Under Supervision of City of Massillon
 H.M. Piper City and Const. Engineer-John
 Ehmer Insp. Prelim. Notes N.B.-M. Page 29-31
 Const. Notes N.B.-M. Page 36-51. Final Meas.
 N.B. Page 58 scale 1"=5' ver. 1"=50' hor.
 Insp. Rec. 206 Dr. by Doc. Shertzer 9-24-47

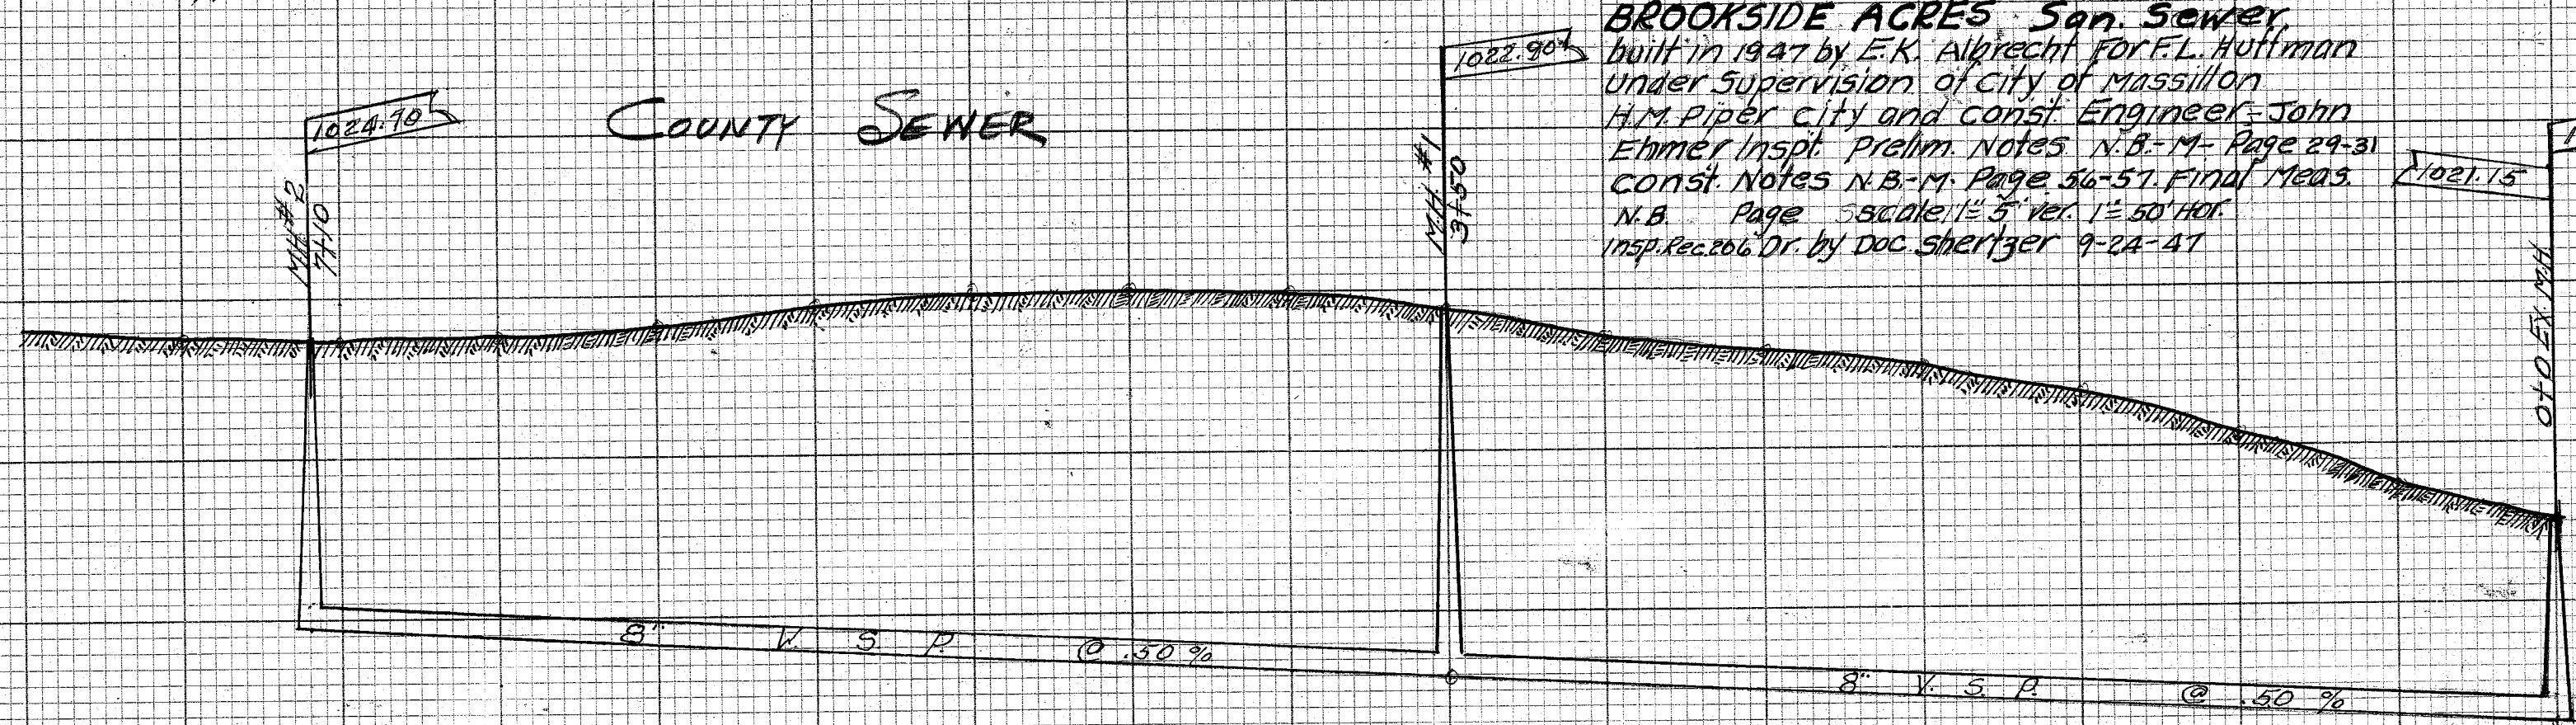

11.62
 11.62
 11.62
 11.62