

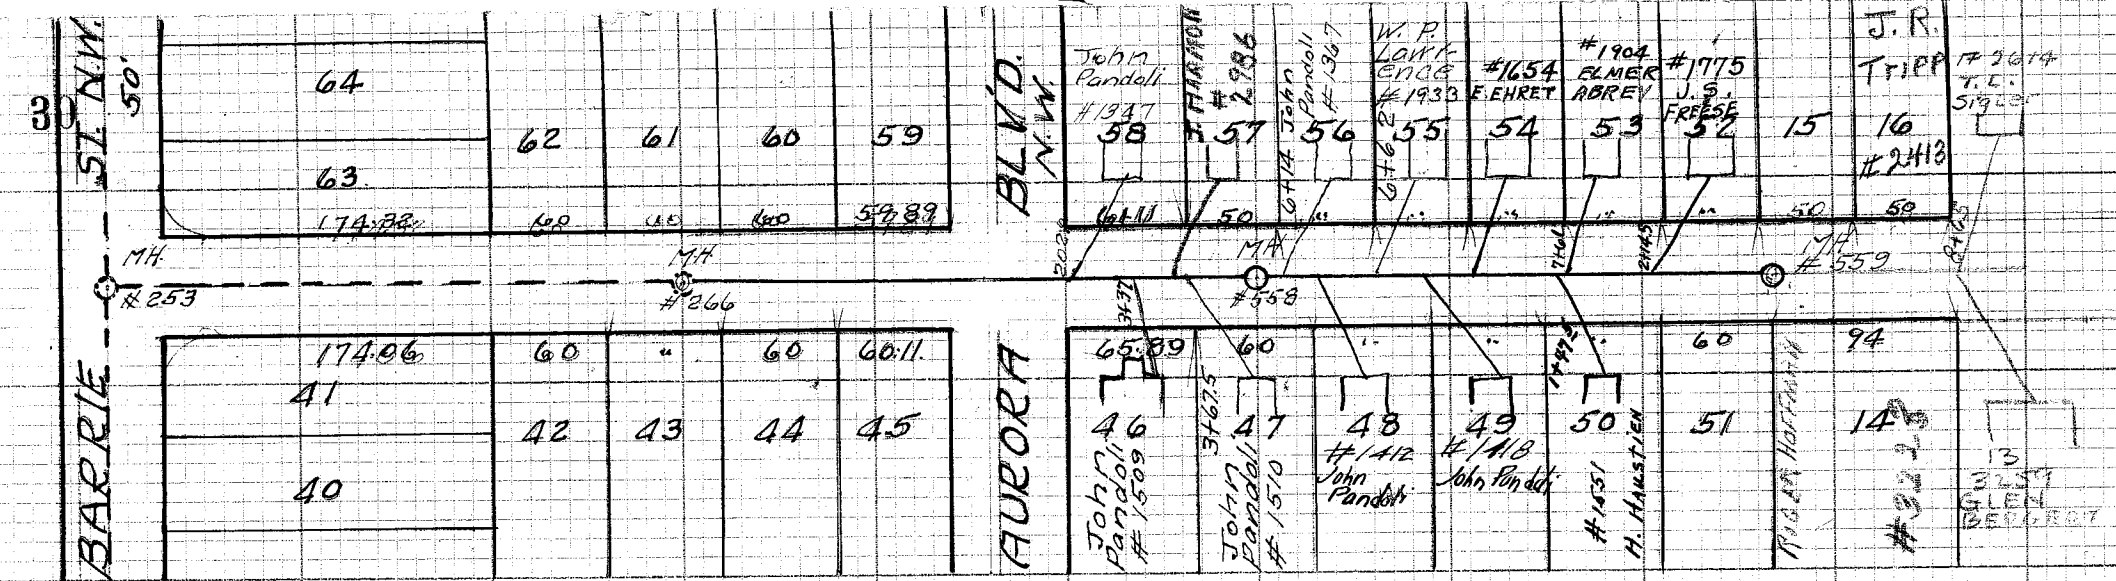


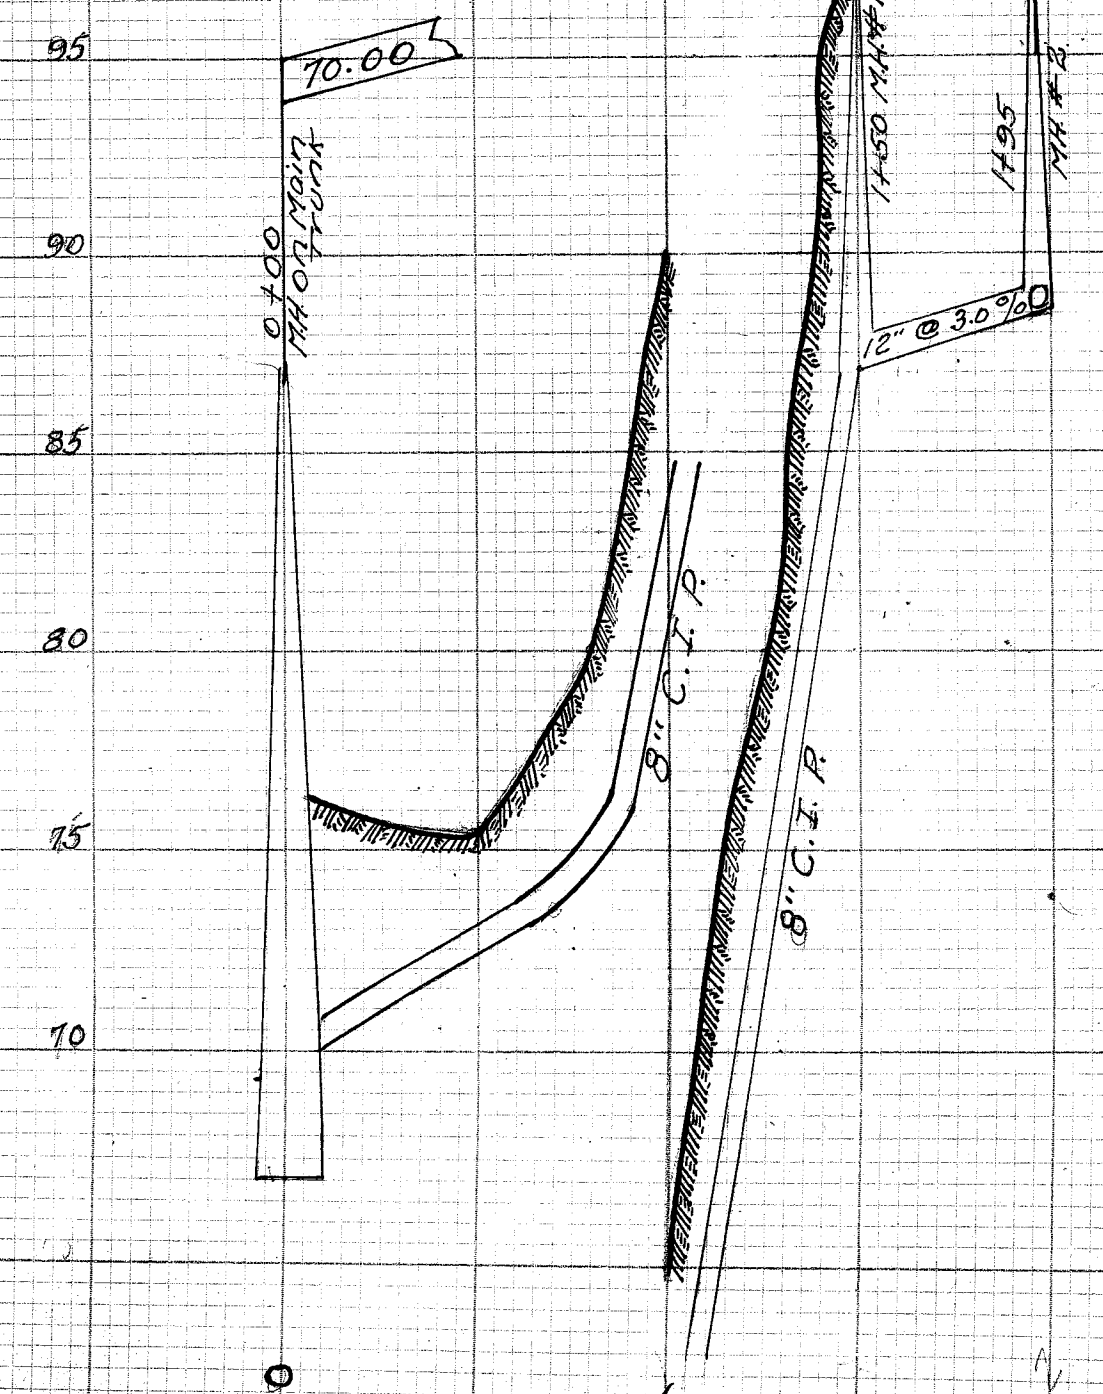

reedurban - Genna
MT. MARIE DRIVE N.W.
 Scale 1" = 100'

COUNTY SEWER

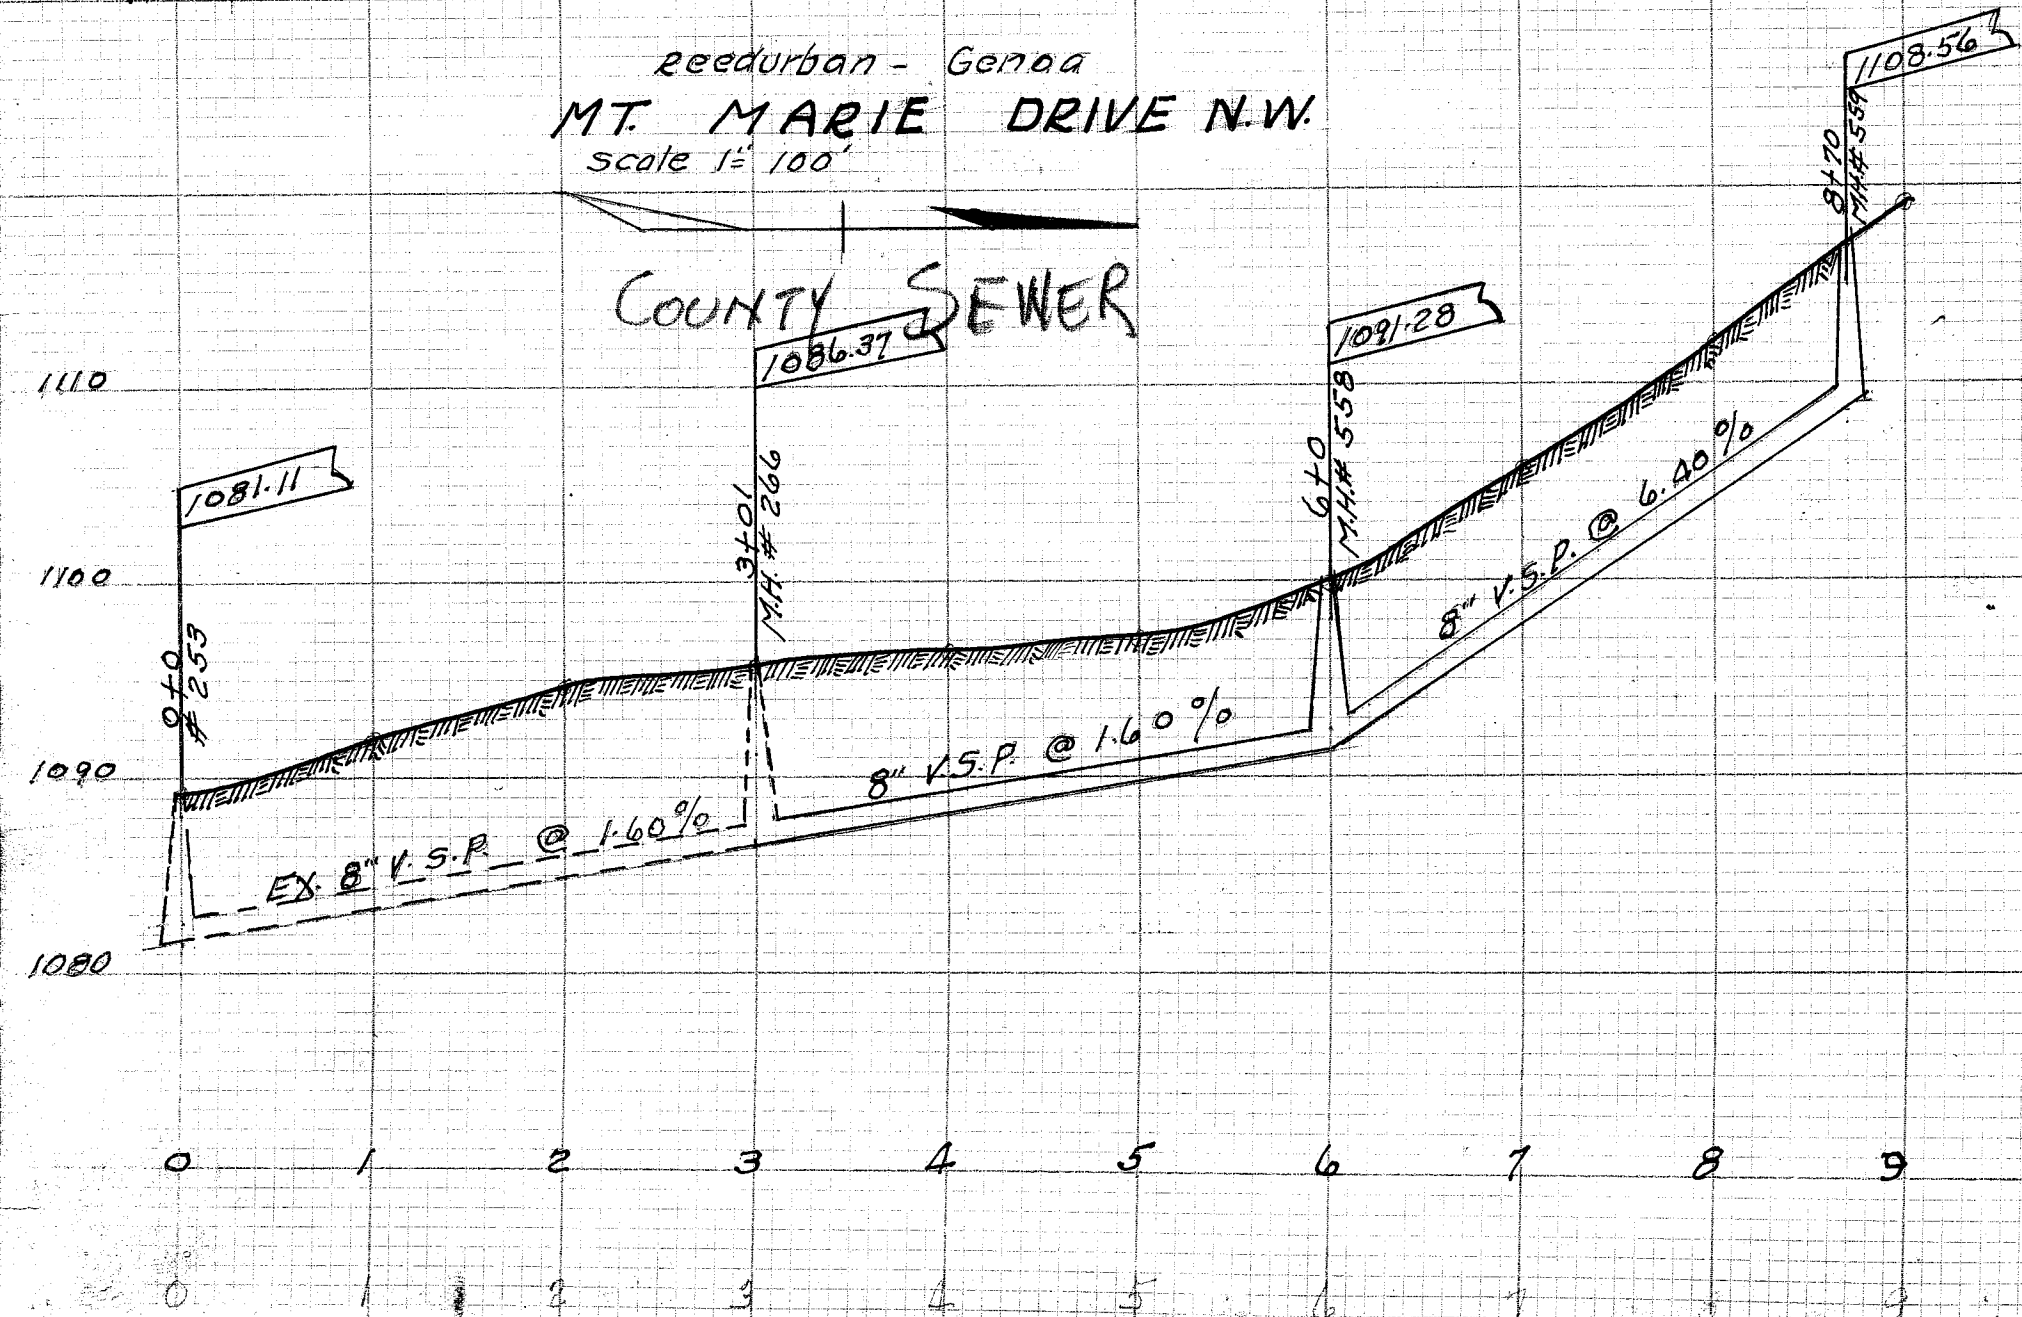

PEARL AVE SE. SAN SEWER
 by-Pass. From Johnson St. SE.
 TO MAIN TRUNK SEWER THRU.
 Lot 7138+ Built in 1947 by the
 schullo const. co. of Akron Ohio
 under Plans + spec. of city of
 Massillon. H. Piper city + const.
 Engr. John Ehmer Inspector.
 Prelim. Notes N.B. 167 Page 65
 Const. Notes 169 Page 77 + 170
 Pages 7-23-25A-42 Final Meas.
 161 P. 67 Scale 1" = 5' Ver. 1" = 50' Hor.
 Plotted 12-8-47 by DOC.