


JANICE ST. N.E. 50' Keuper Allot.

ALL LATERALS ARE T'DEEP of Prop. Line.
Inspectors Record #207

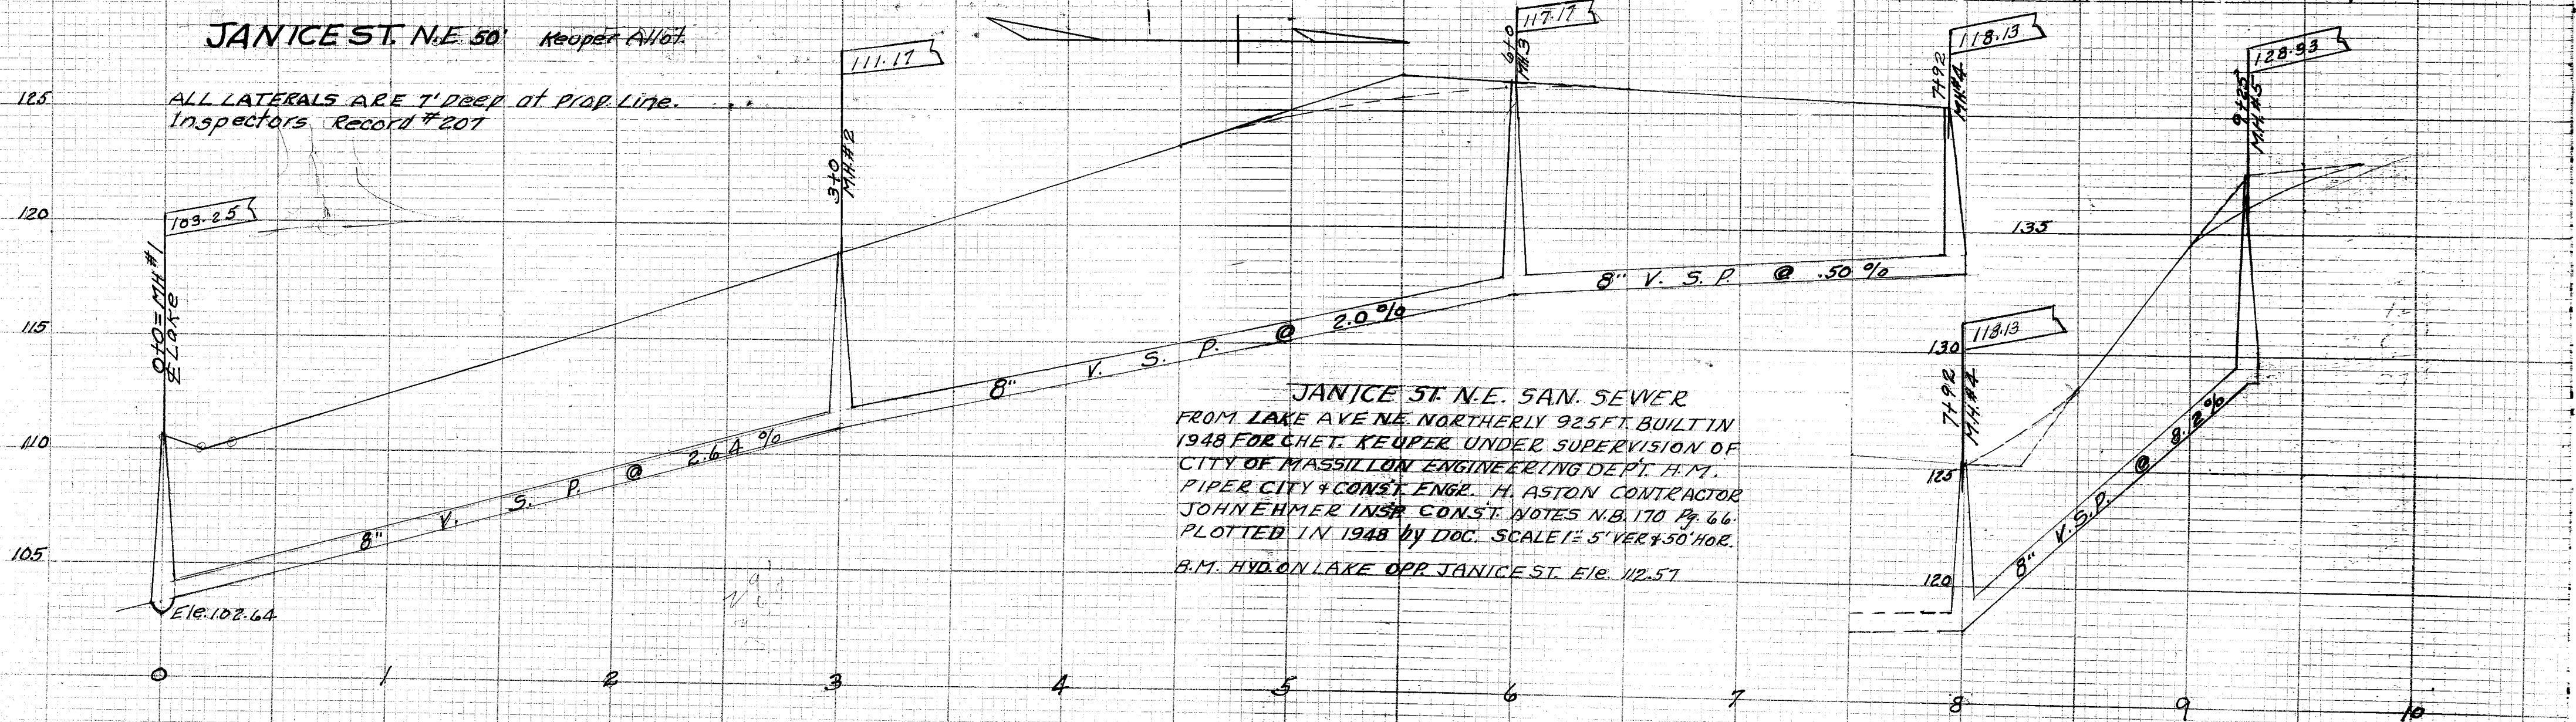

JANICE ST. N.E. SAN. SEWER
FROM LAKE AVE NE NORTHERLY 925 FT. BUILT IN
1948 FOR CHET. KEUPER UNDER SUPERVISION OF
CITY OF MASSILLON ENGINEERING DEPT. H.M.
PIPER CITY & CONST. ENGR. H. ASTON CONTRACTOR
JOHN EHMER INSR. CONST. NOTES N.B. 170 Pg. 66.
PLOTTED IN 1948 by DOC. SCALE 1"= 5' VER & 50' HOR.
B.M. HYD. ON LAKE OPP. JANICE ST. ELEV. 112.57