

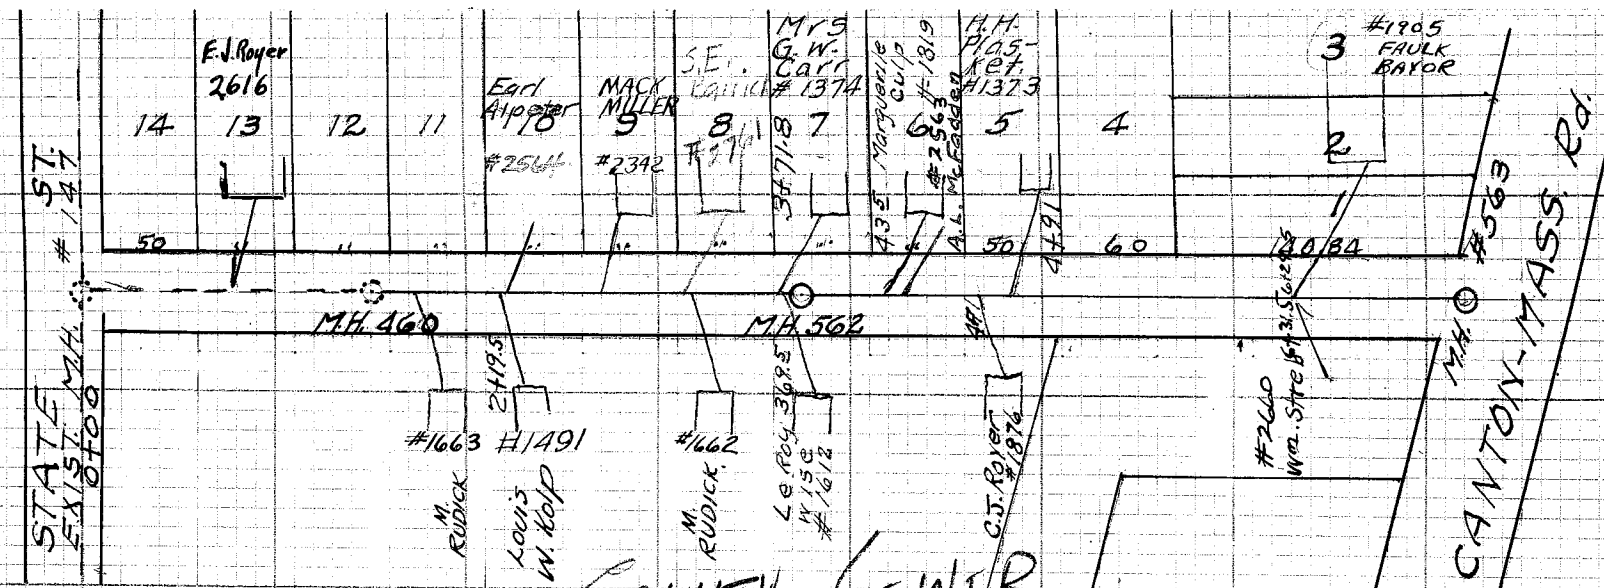


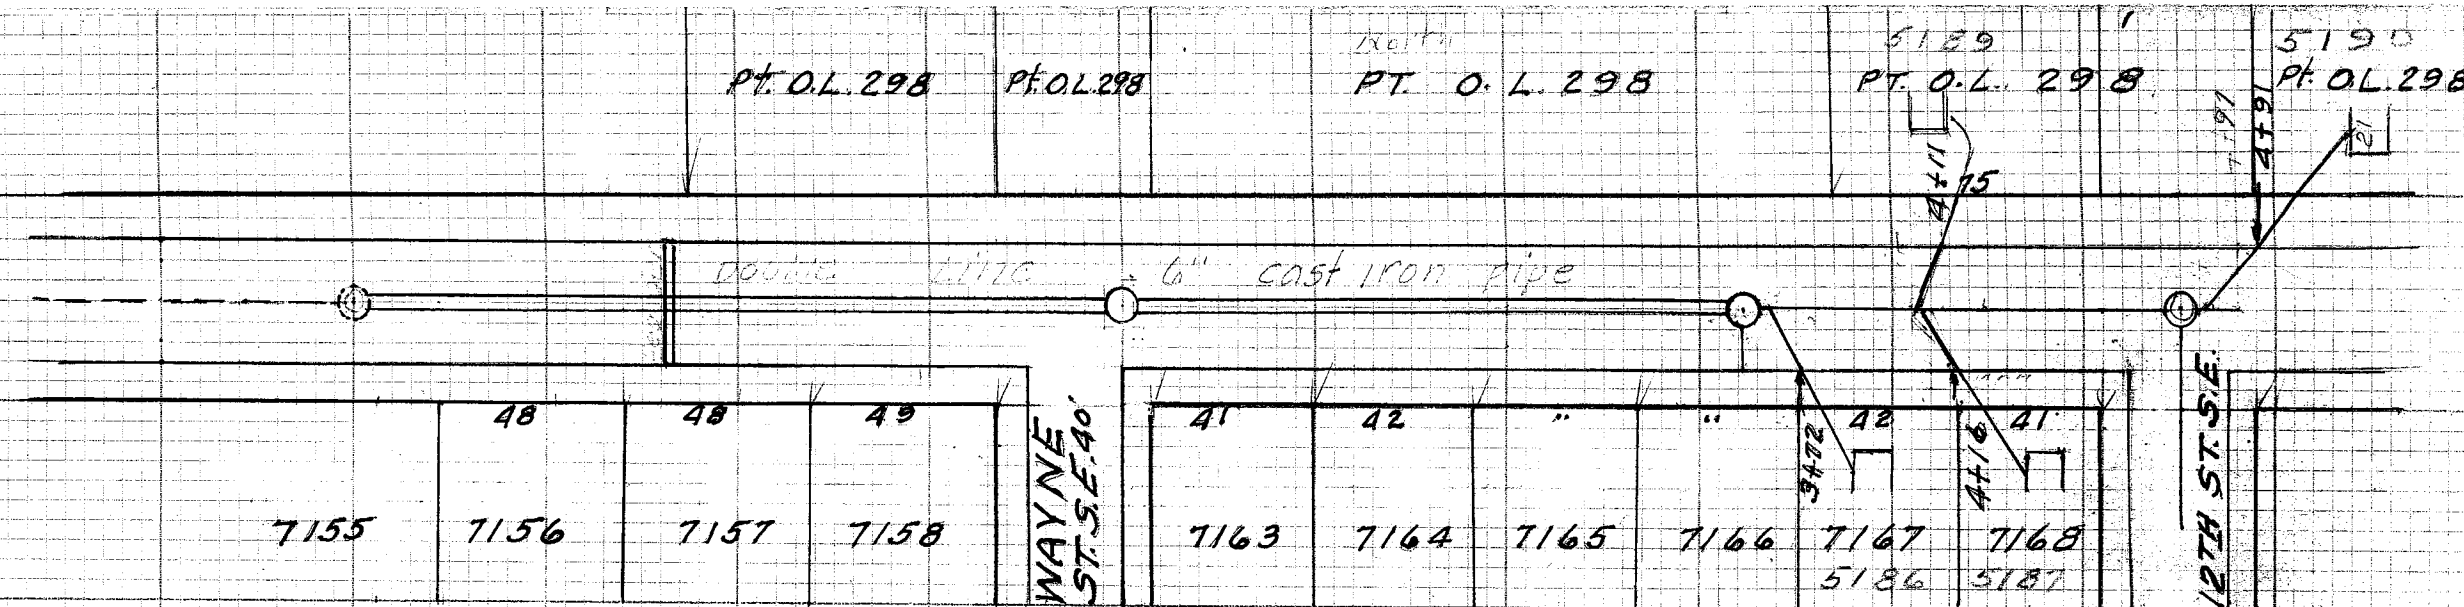

KOLP Rd. SAN. SEWER

STATE AVE TO C.M. Rd.
Location of Wyes Scale 1" = 10' ver.
Plotted 1938 by Doc 1" = 100' HOR.

COUNTY SEWER
Reedurban - Genoa

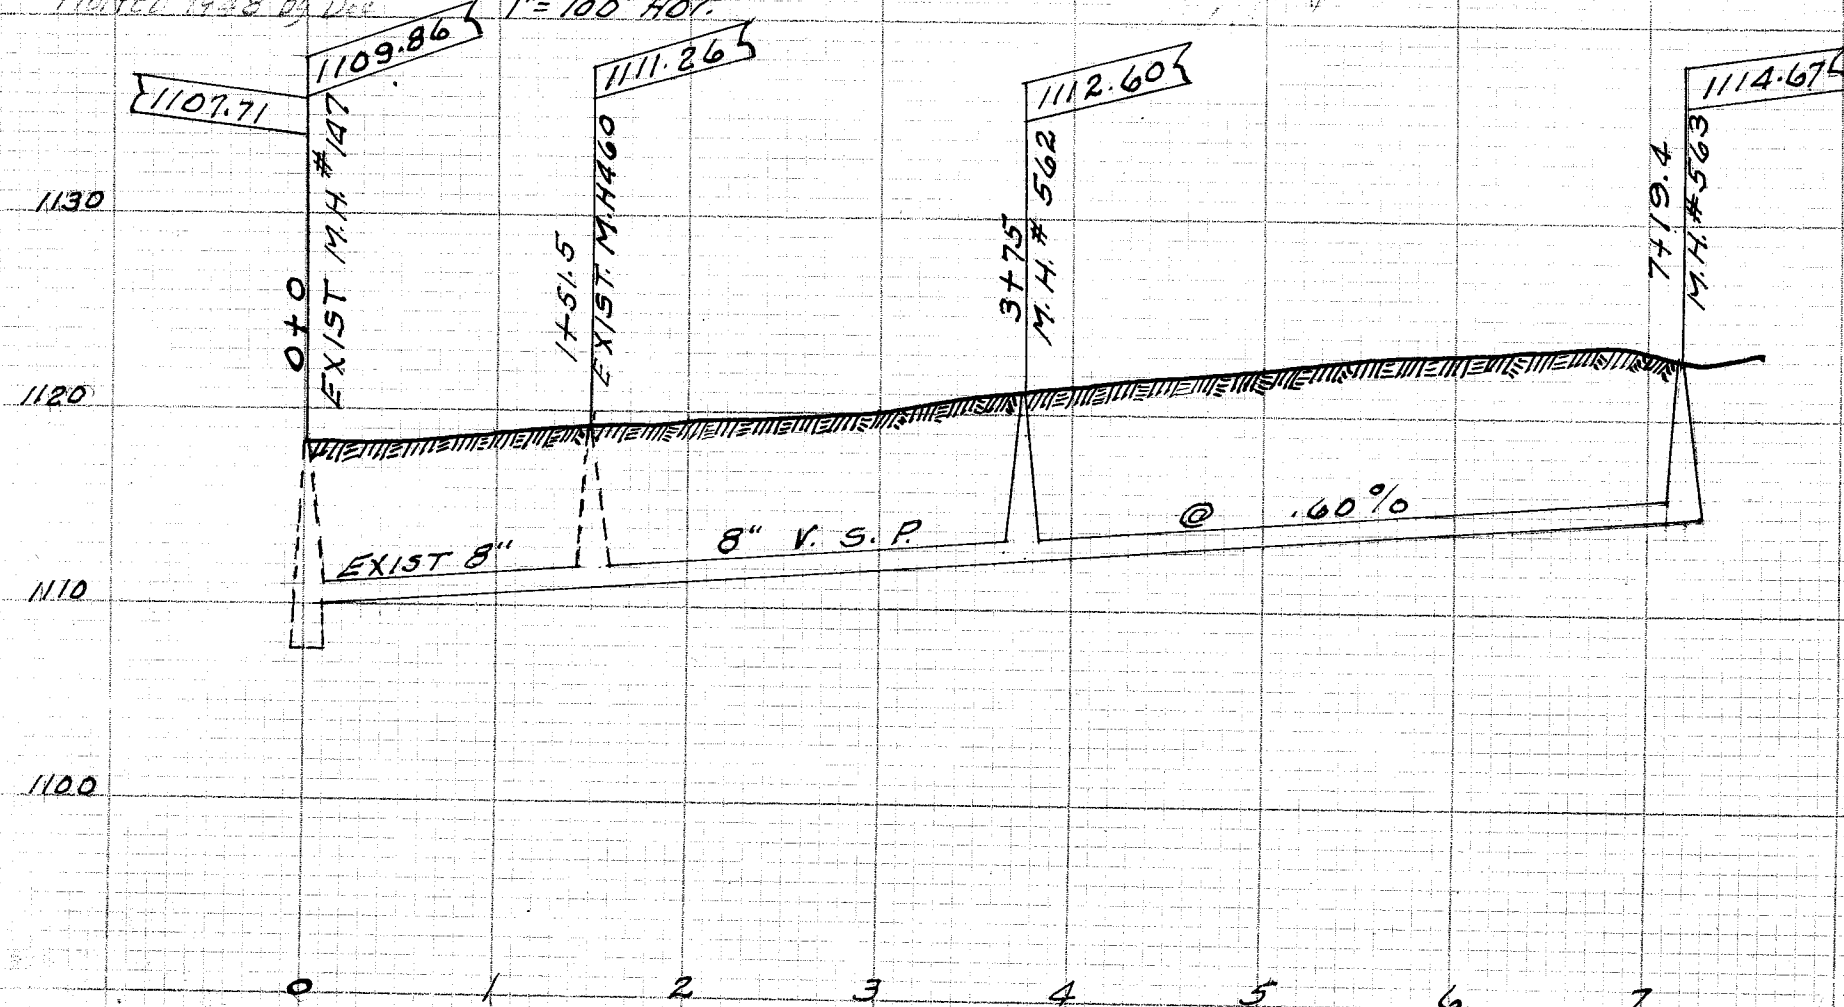

FOREST AVE San Sewer

FROM EX. SEWER 660' E. OF ERIE ST. SO. TO 12th
ST. S.E. Built by Shultz Const. Co. of Akron, O.
under supervision of City of Massillon.
H. Piper City & Const. Engr. John Ehmer Insp.
Built in 1948 N.B. 171 Page 41. Final 161-69
Plotted by Doc 8-12-1948

B.M. Hyd. at end of ex. permit on Forest 152.71
I.P. set SW. cor. 12th and Forest 162.24

