



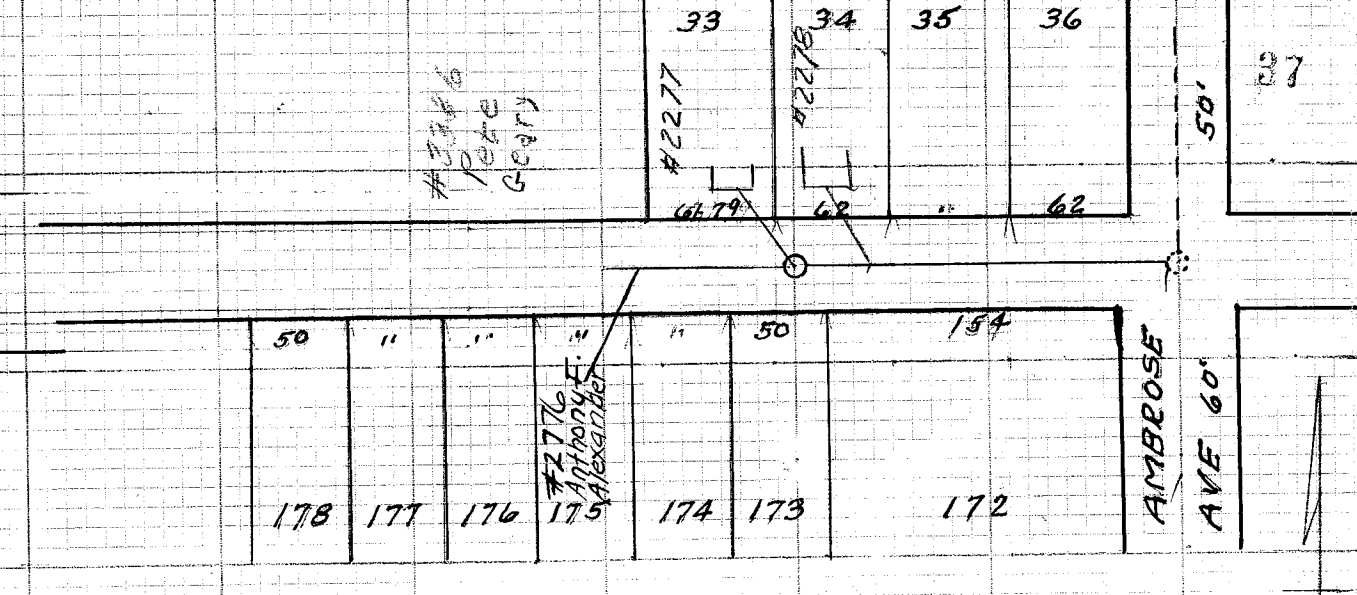

12TH ST. SE. SAN SEWER
 FROM FOREST AVE SE. southerly.
 Built in 1948 by Shull's Const. Co.
 of Akron O. Under supervision
 of city of Massillon. H. Piper city
 and const. Engr. John Ehmer insp.
 Plotted by Doc. 8-12-1948
 Const. Notes N.B. 171-Page 41-42
 Final Meas. 161-69
 Scale 1" = 50' ver. 1" = 100' HOR.

2ND. ST. reedurban & Geona san. sewer district
 scale 1" = 10' ver. 1" = 100' HOR.

COUNTY SEWER

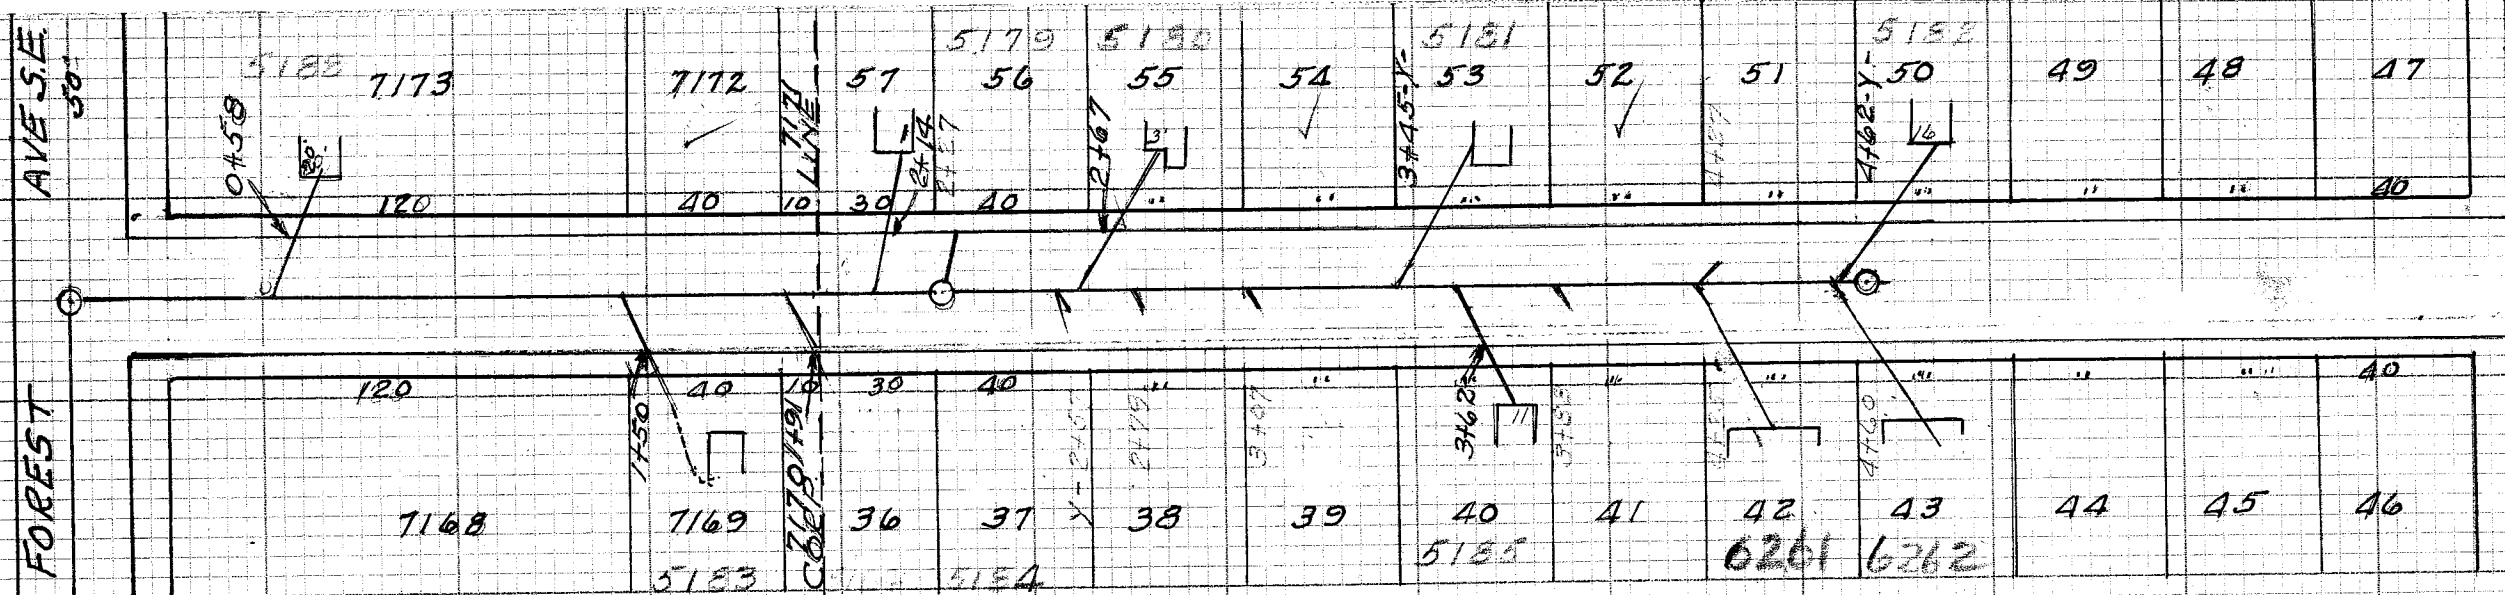