
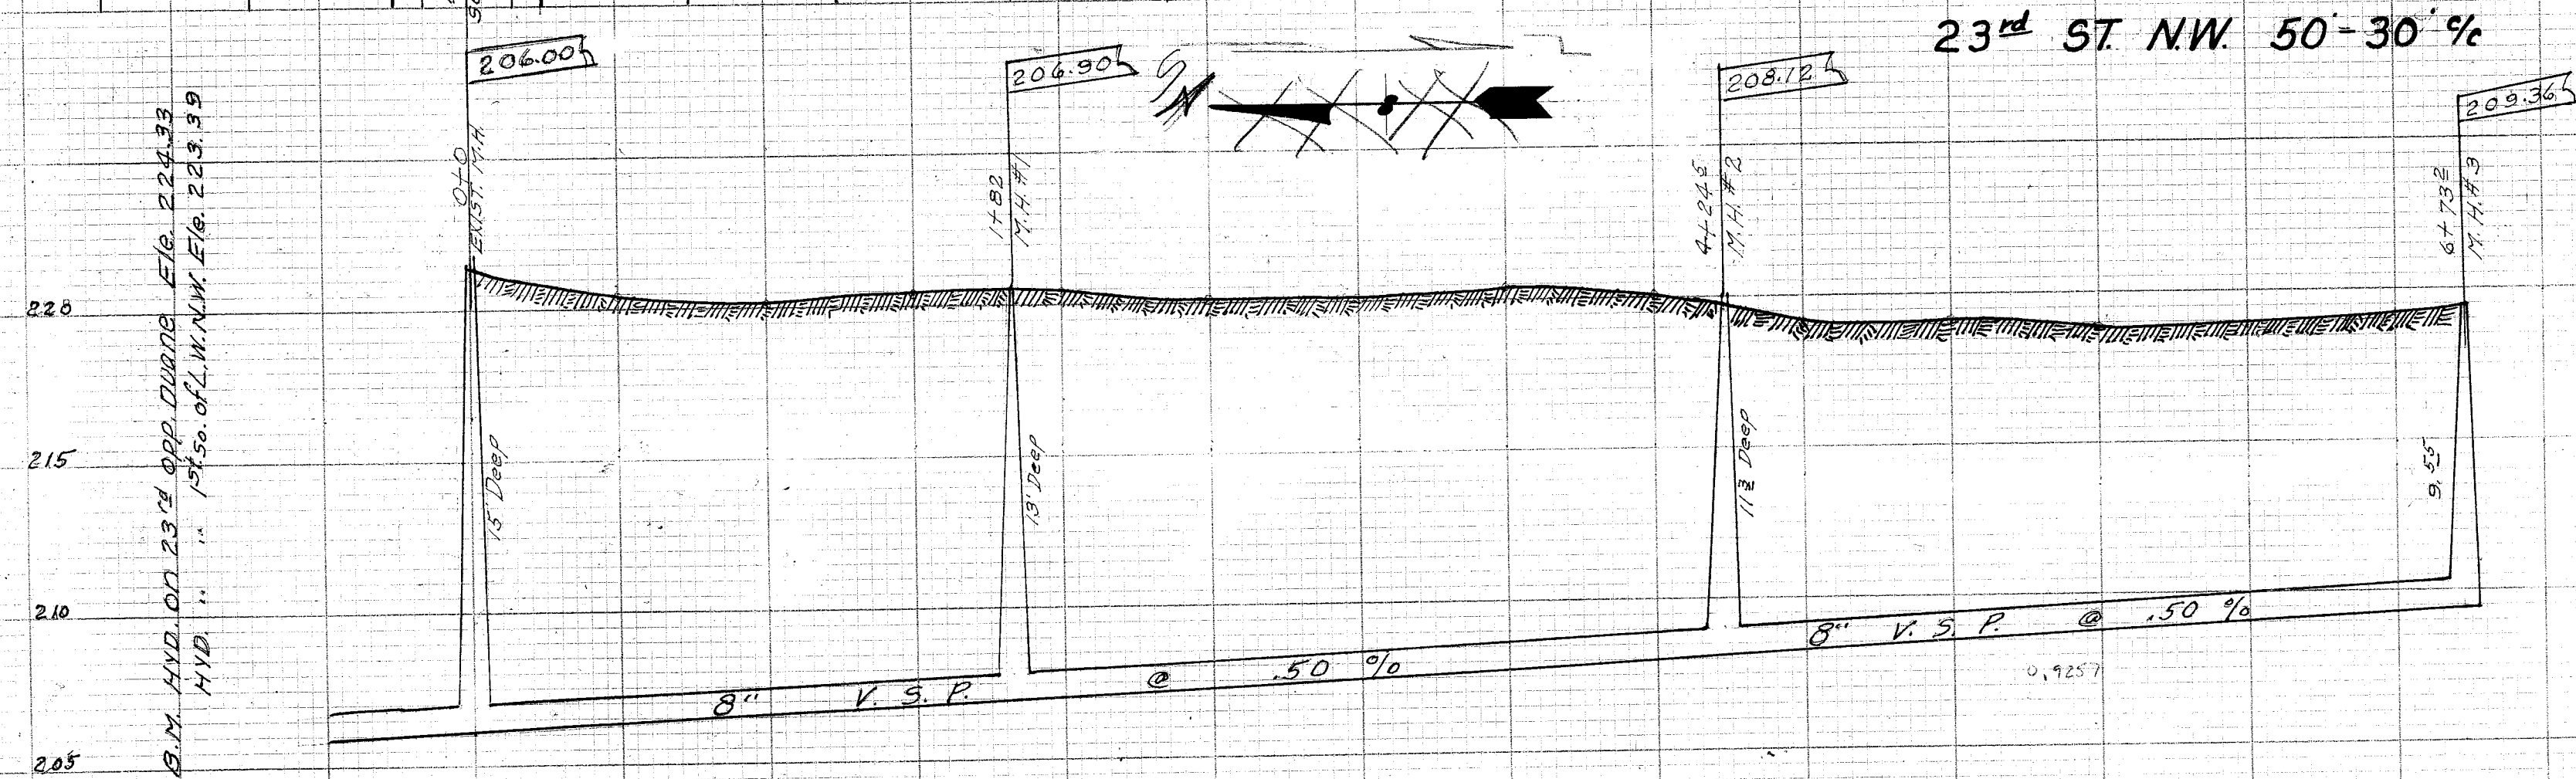


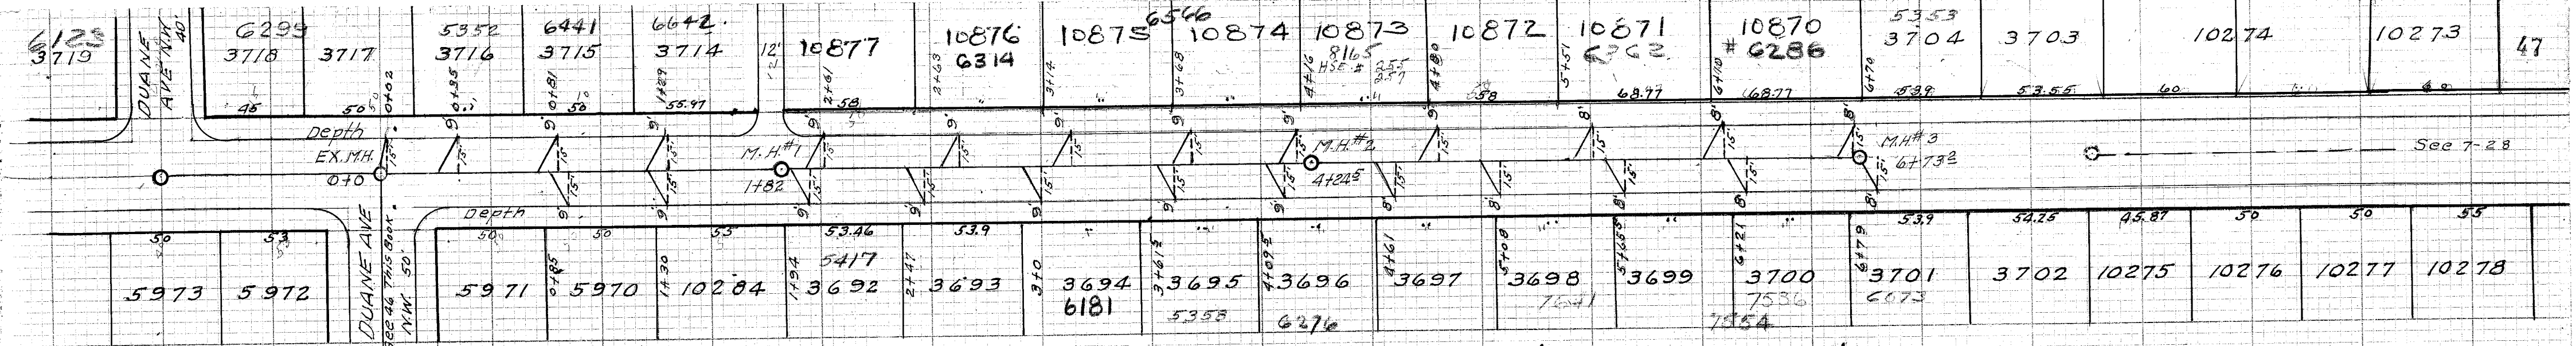

23RD. ST. N.W.
 SAN. SEWER 6732
 FROM DUANE AVE N.W. Northerly 973 Ft.
 Built in 1949 by the Deluca const. co.
 OF AKRON, Ohio under plans & super-
 vision by the city of Massillon, Ohio
 H. Piper City & const. Engineer, Chas.
 Urban Inspector. Prelim. Notes Note-
 BOOK 171 pages 7-8-9 const. Notes N.B. 173
 page 55-56 Final Meas. N.B. 175-5-6
 Scale 1" = 5' Ver. - 1" = 50' HOR.
 Plotted in 1949 by Doc. Shertzer.