



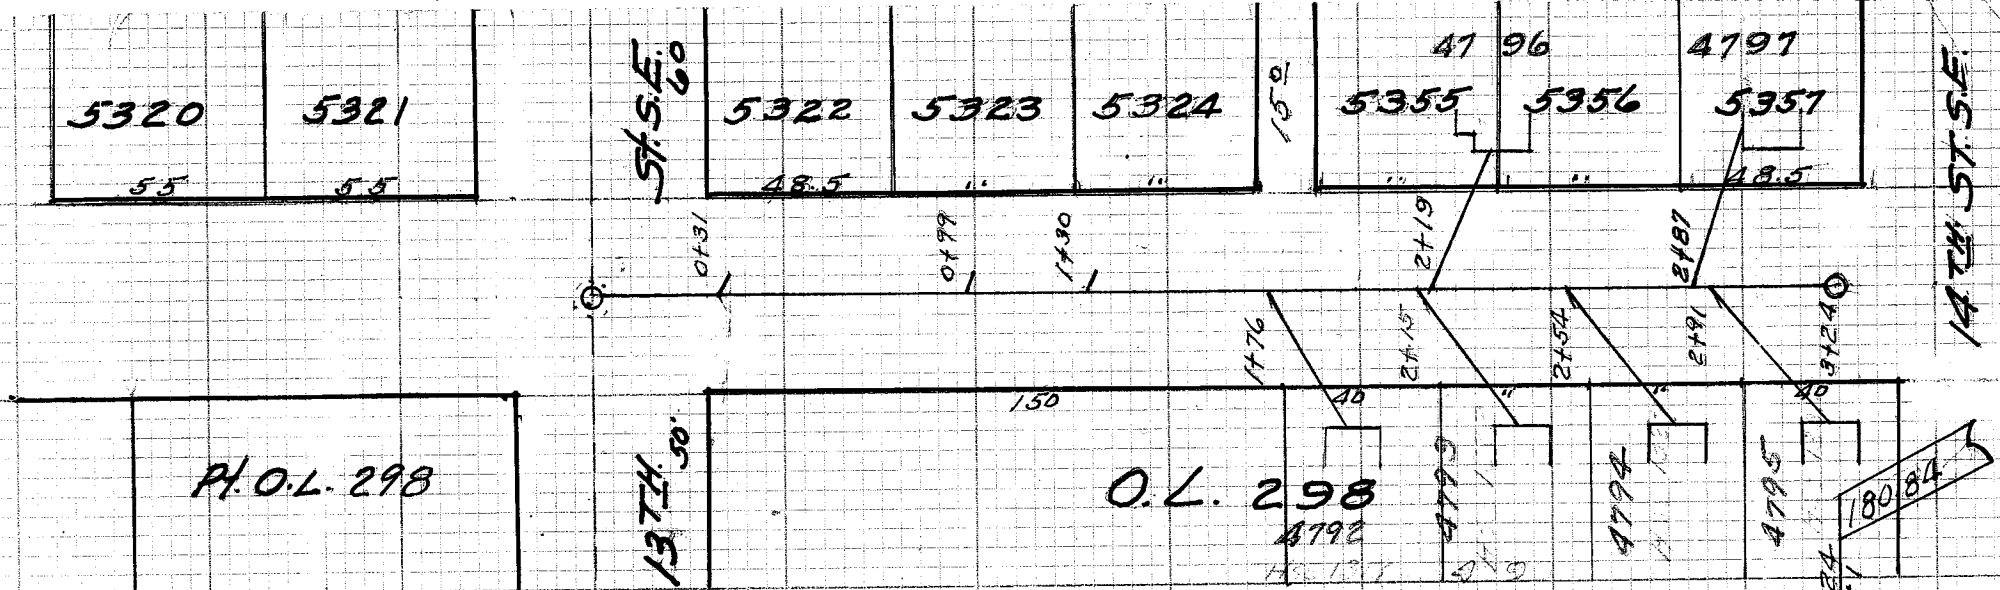

Woodland Ave S.E. 50°

WOODLAND AVE SE.

San sewer
 constructed by M. Bluestone
 Under supervision of City of
 Massillon Harry Piper City
 and Construction Engineer
 R.F. Snyder Inspector
 constructed in 1946
 Plotted by Doc Shertzer 11/4/46
 Scale 1" = 50' HOR. - 1" = 5' VER.
 Const. Notes N.B. 168 Page 65
 Inspectors Record 206

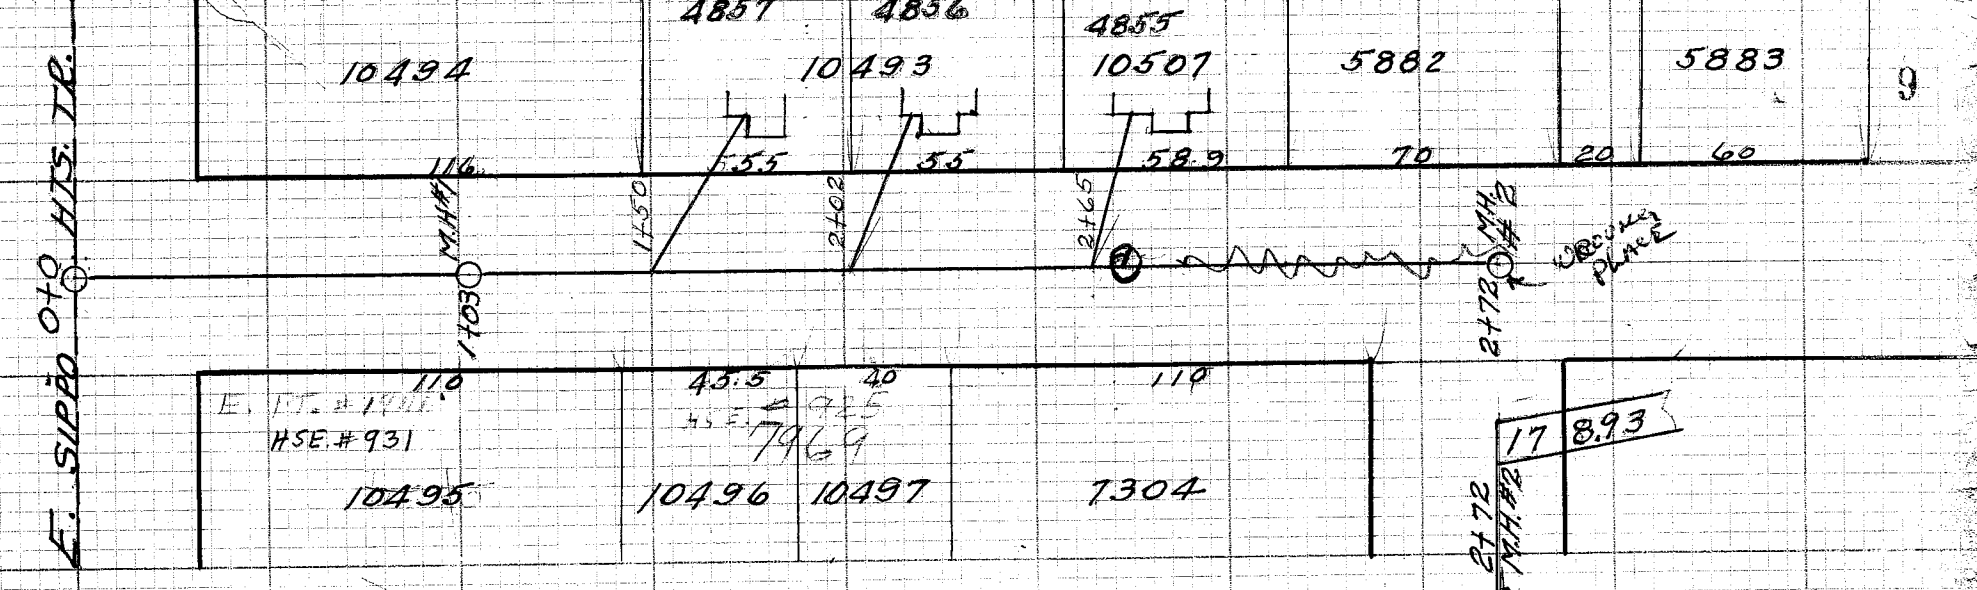

16TH ST. N.E. San Sewer

16TH ST. N.E. SAN SEWER FROM EAST
 Sippo Hts. Trunk southerly 272' built 1947
 by K. Boger of Canton For Ray Telanot
 Under supervision of City of Massillon
 H. Piper City & Const. Eng. John Ehmer
 Insp. Prelim. Notes N.B. 168 Page 71
 Const. Notes N.B. 169 Page 4
 Scale 1" = 50' HOR. - 1" = 5' VER.
 Inspectors Record 206