
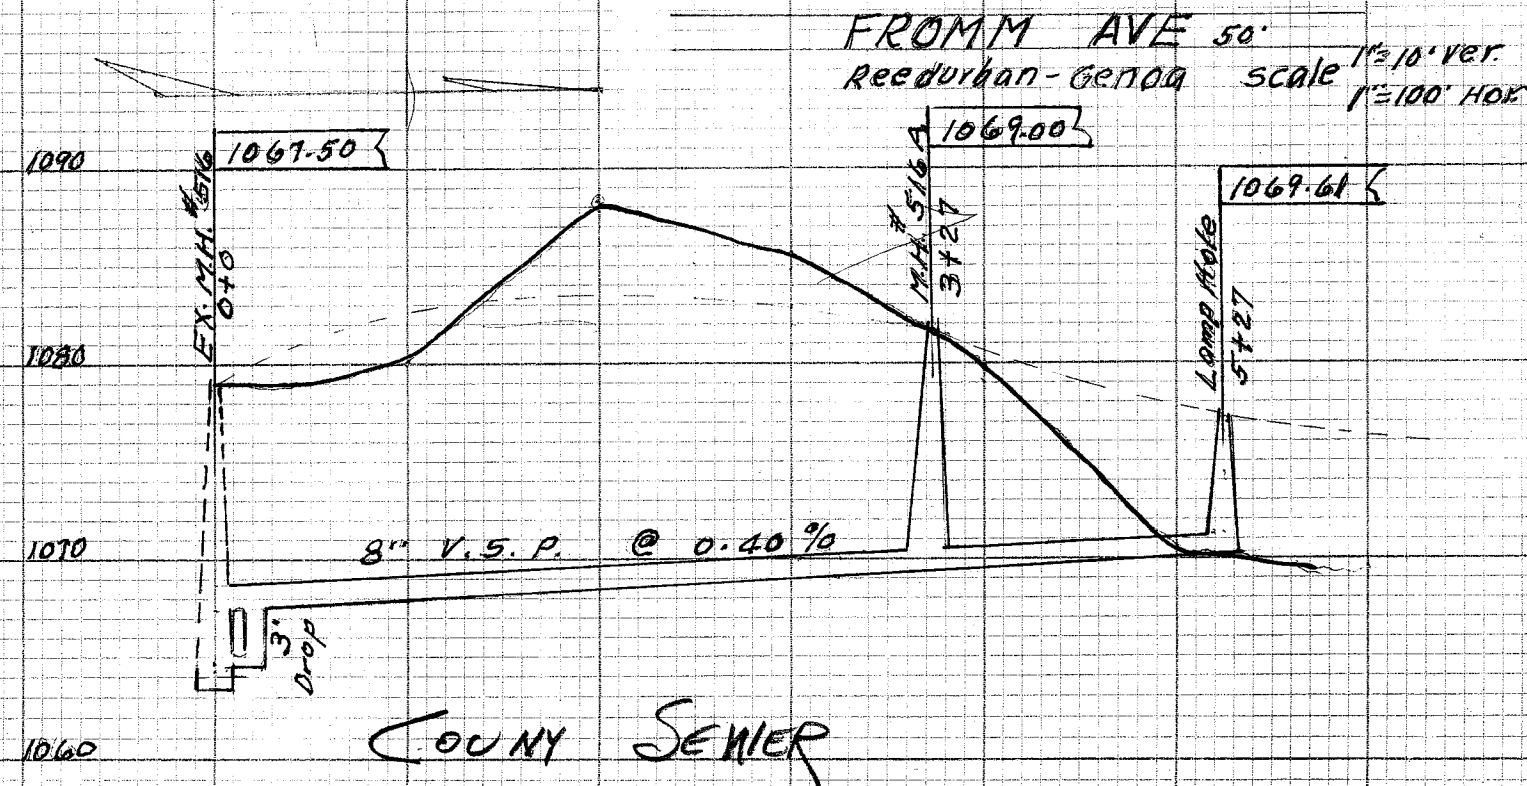
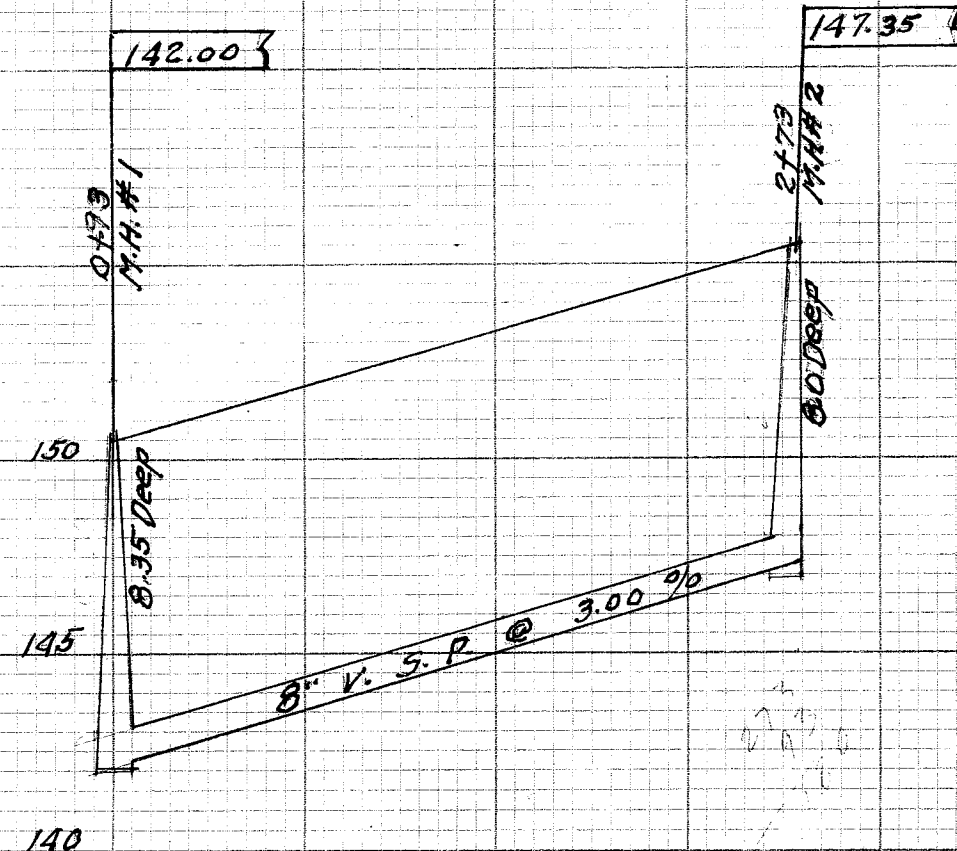


14TH & AUBURN AVE N.W.
 5A N. SEWER
 From M.H. No. 20 on Waoster Trunk to
 Auburn Ave. Thence Easterly on Auburn
 178 ft. built in 1951 by Remley Sewer Co.
 For Cliff Grabbill. Under supervision of
 The City of Massillon H. Piper City & Const.
 Engineer John Ehmer Insp. Const Notes
 N.B. 178 Page 66 Final Meas. 173 Page 33
 Scale 1" = 5' ver. Plotted 11-7-57 by Deo.

14TH ST. N.W. 40'

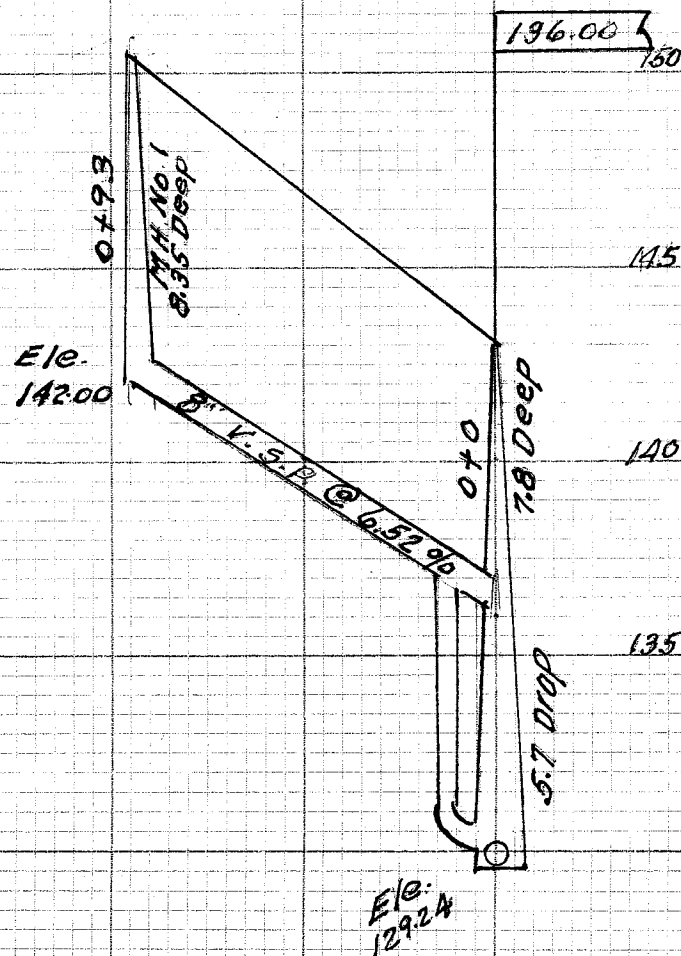

O.L. 122
 #6848

9823 PT. O.L. 123

PT. O.L. 123

AUBURN AVE
 N.W. 50'

136.00

142.00

147.35

AUBURN AVE N.W. 50'

#7169
 PT. O.L. 123
 #6847
 N.C. 128

O.L. 125 #4190

PT. O.L. 123

O.L. 125

14TH ST. N.W. 40'

AURORA No. 516 BLD. 60'

242

241

#2329
 Cletus L.
 Johnson

LESTER
 ROSS
 #2441
 240

236

R.M.
 SALMER
 #2453
 233

232

#2821
 R. H. HARRIS
 227

SFE 16-2
 228

227

222

223
 #2125

224
 #2126

225
 #2127

226
 #2128

#2631
 T.A. 212
 PARNER

221

Ralph
 ROSS

Ralph
 ROSS

Ralph
 ROSS

Ralph
 ROSS

#2631
 T.A. 212
 PARNER

FROMM AVE 50'

Reedman - Genoa scale 1" = 10' ver.
 1" = 100' hor.

1069.00

1069.61

8" V.S.P. @ 0.40%

COUNTY SEWER