
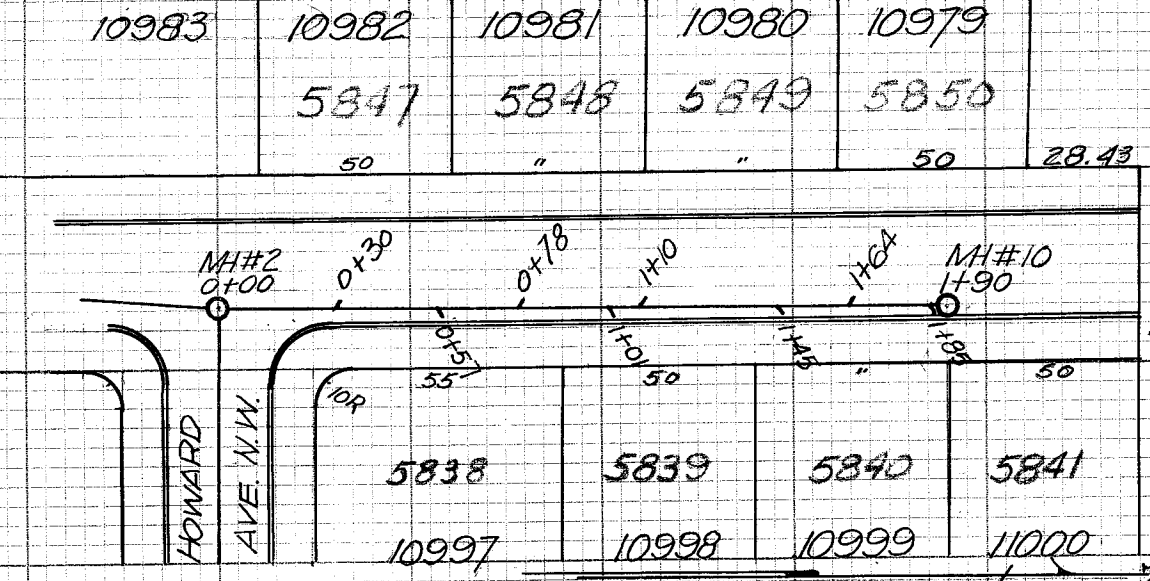


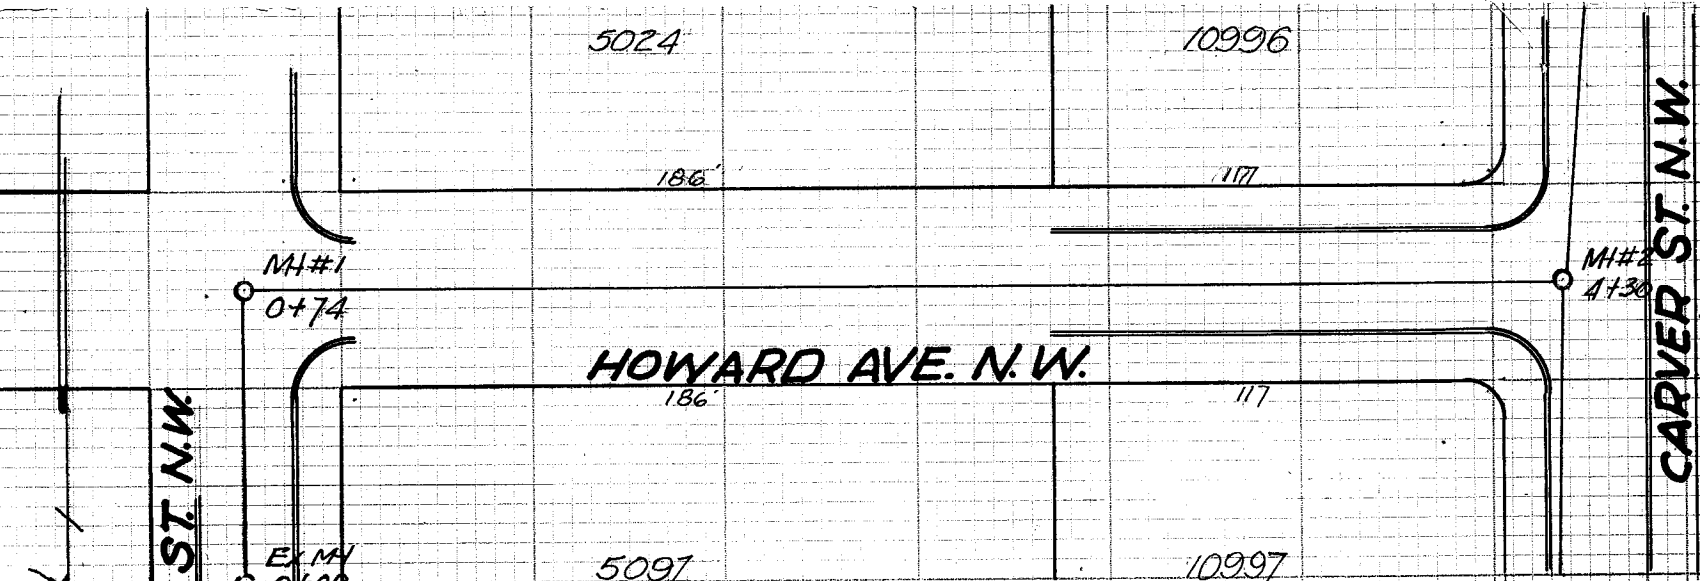

HOWARD AVE. N.W. 50'
19TH ST. to CARVER ST.
SANITARY SEWER

MAYFLOWER ALLOT.
SANITARY SEWER

Constr. in 1952 by L.E. Albrecht Constr. Co.
for Garson-Paige Constr. Co., Paige
Constr. engineer, H.M. Piper City Engineer,
Leroy Latham inspector. Final Measurements
175-56-58. Plotted Aug. 1953 by B. Wagoner.
Scale 1" = 50' Hor.
1" = 5' Ver.

BM - Hyd. 19TH & Howard Ave. N.W.
-- 226.24

CARVER ST. N.W. 50'
NORTH OF HOWARD AVE.
SANITARY SEWER

