
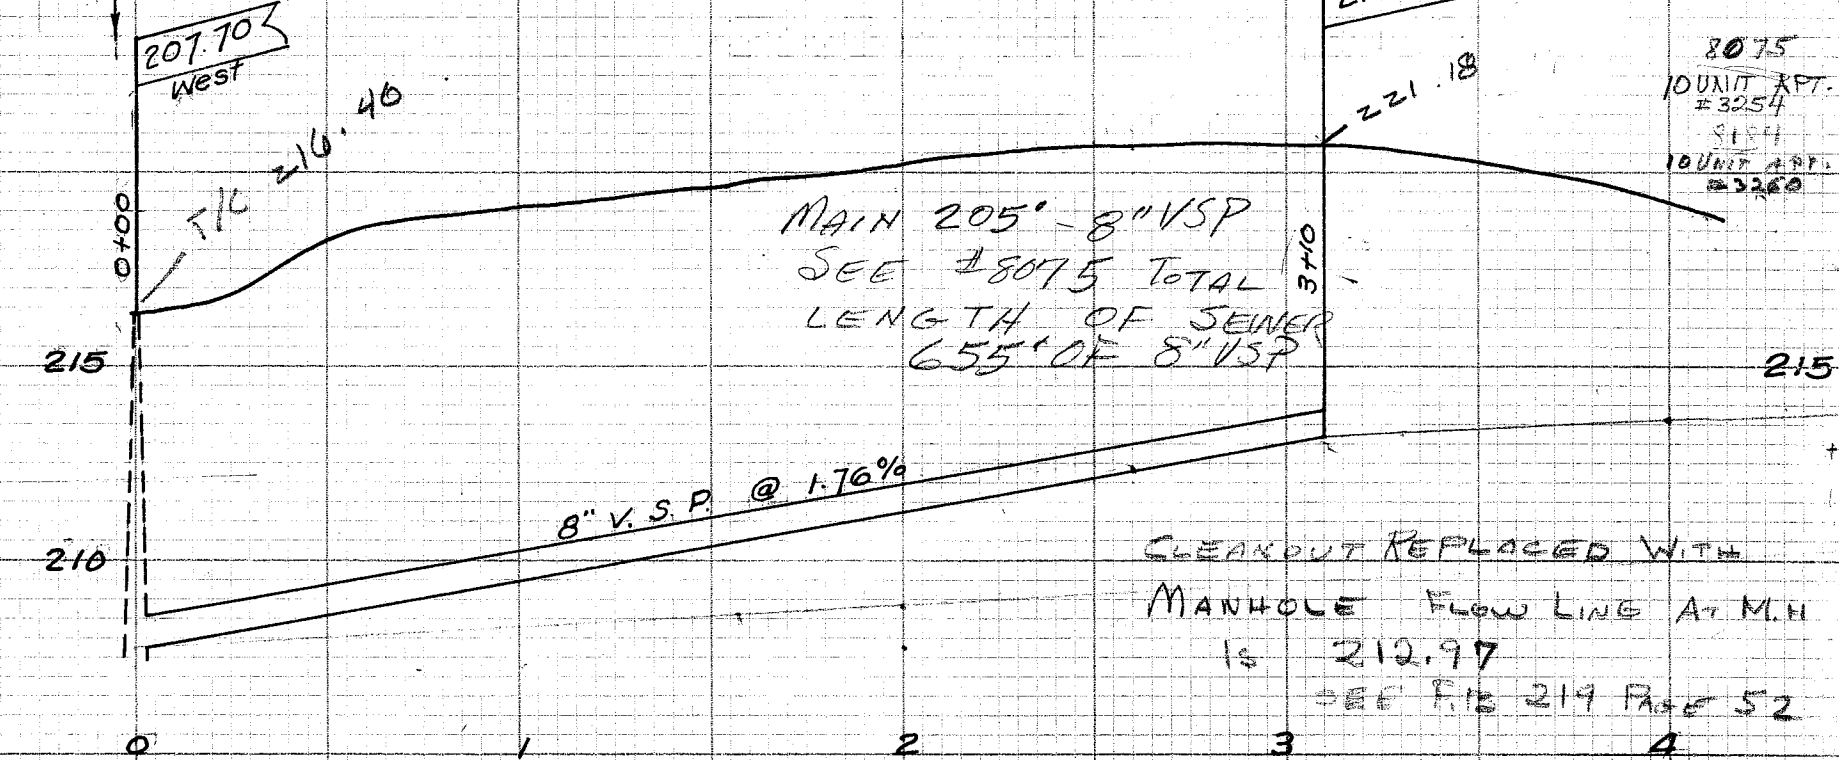


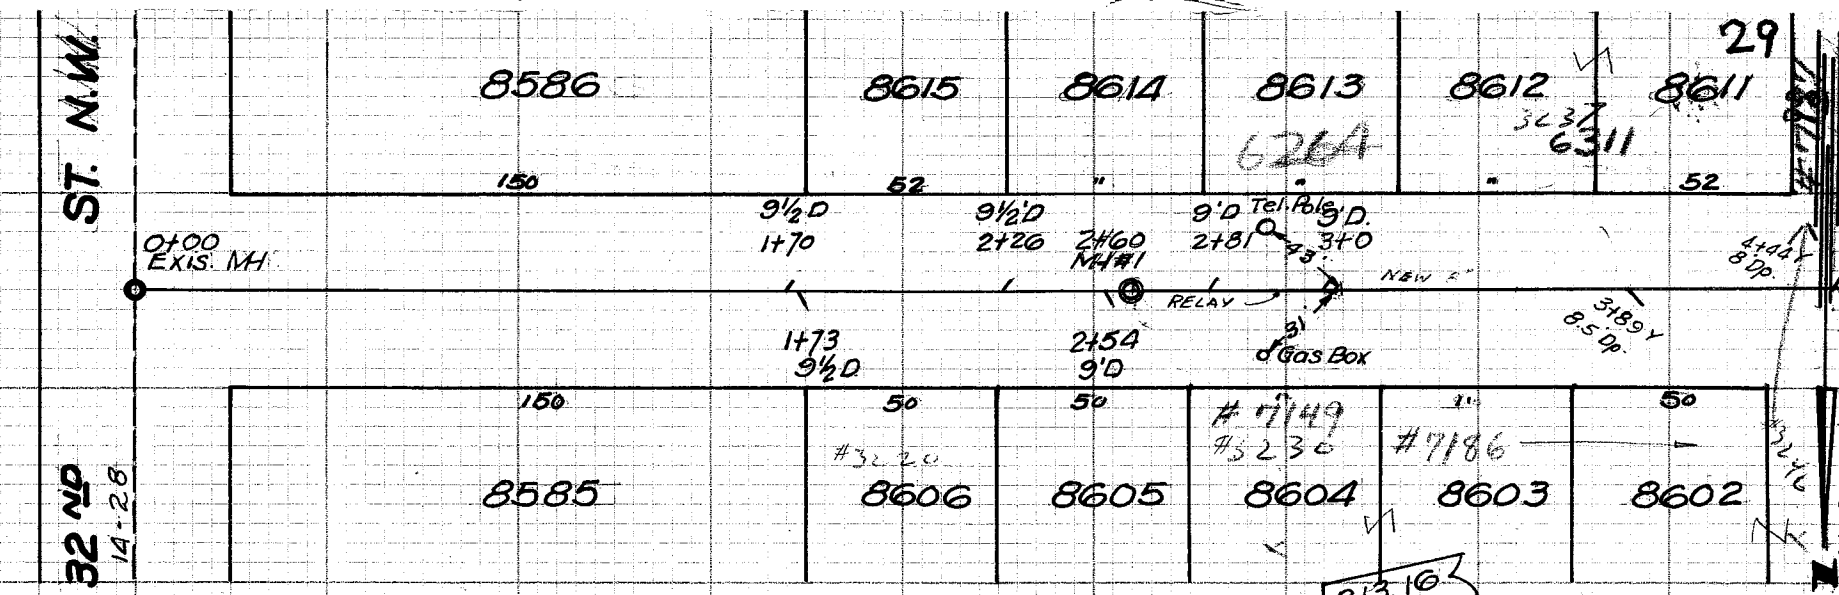

32ND ST. N.W. - WESTERLY ✓
Constructed April 1954 by Ringley & Urban, City plans.
and specifications. H.M. Piper - City and Construction Engr.
L. Latham - Inspector.

Preliminary and Construction Notes - N. B. 183 - P 52.
Final Measurements N. B. P.
Inspectors Book N.B. 183 # No. 213
Scale: 1" = 5' Ver.