


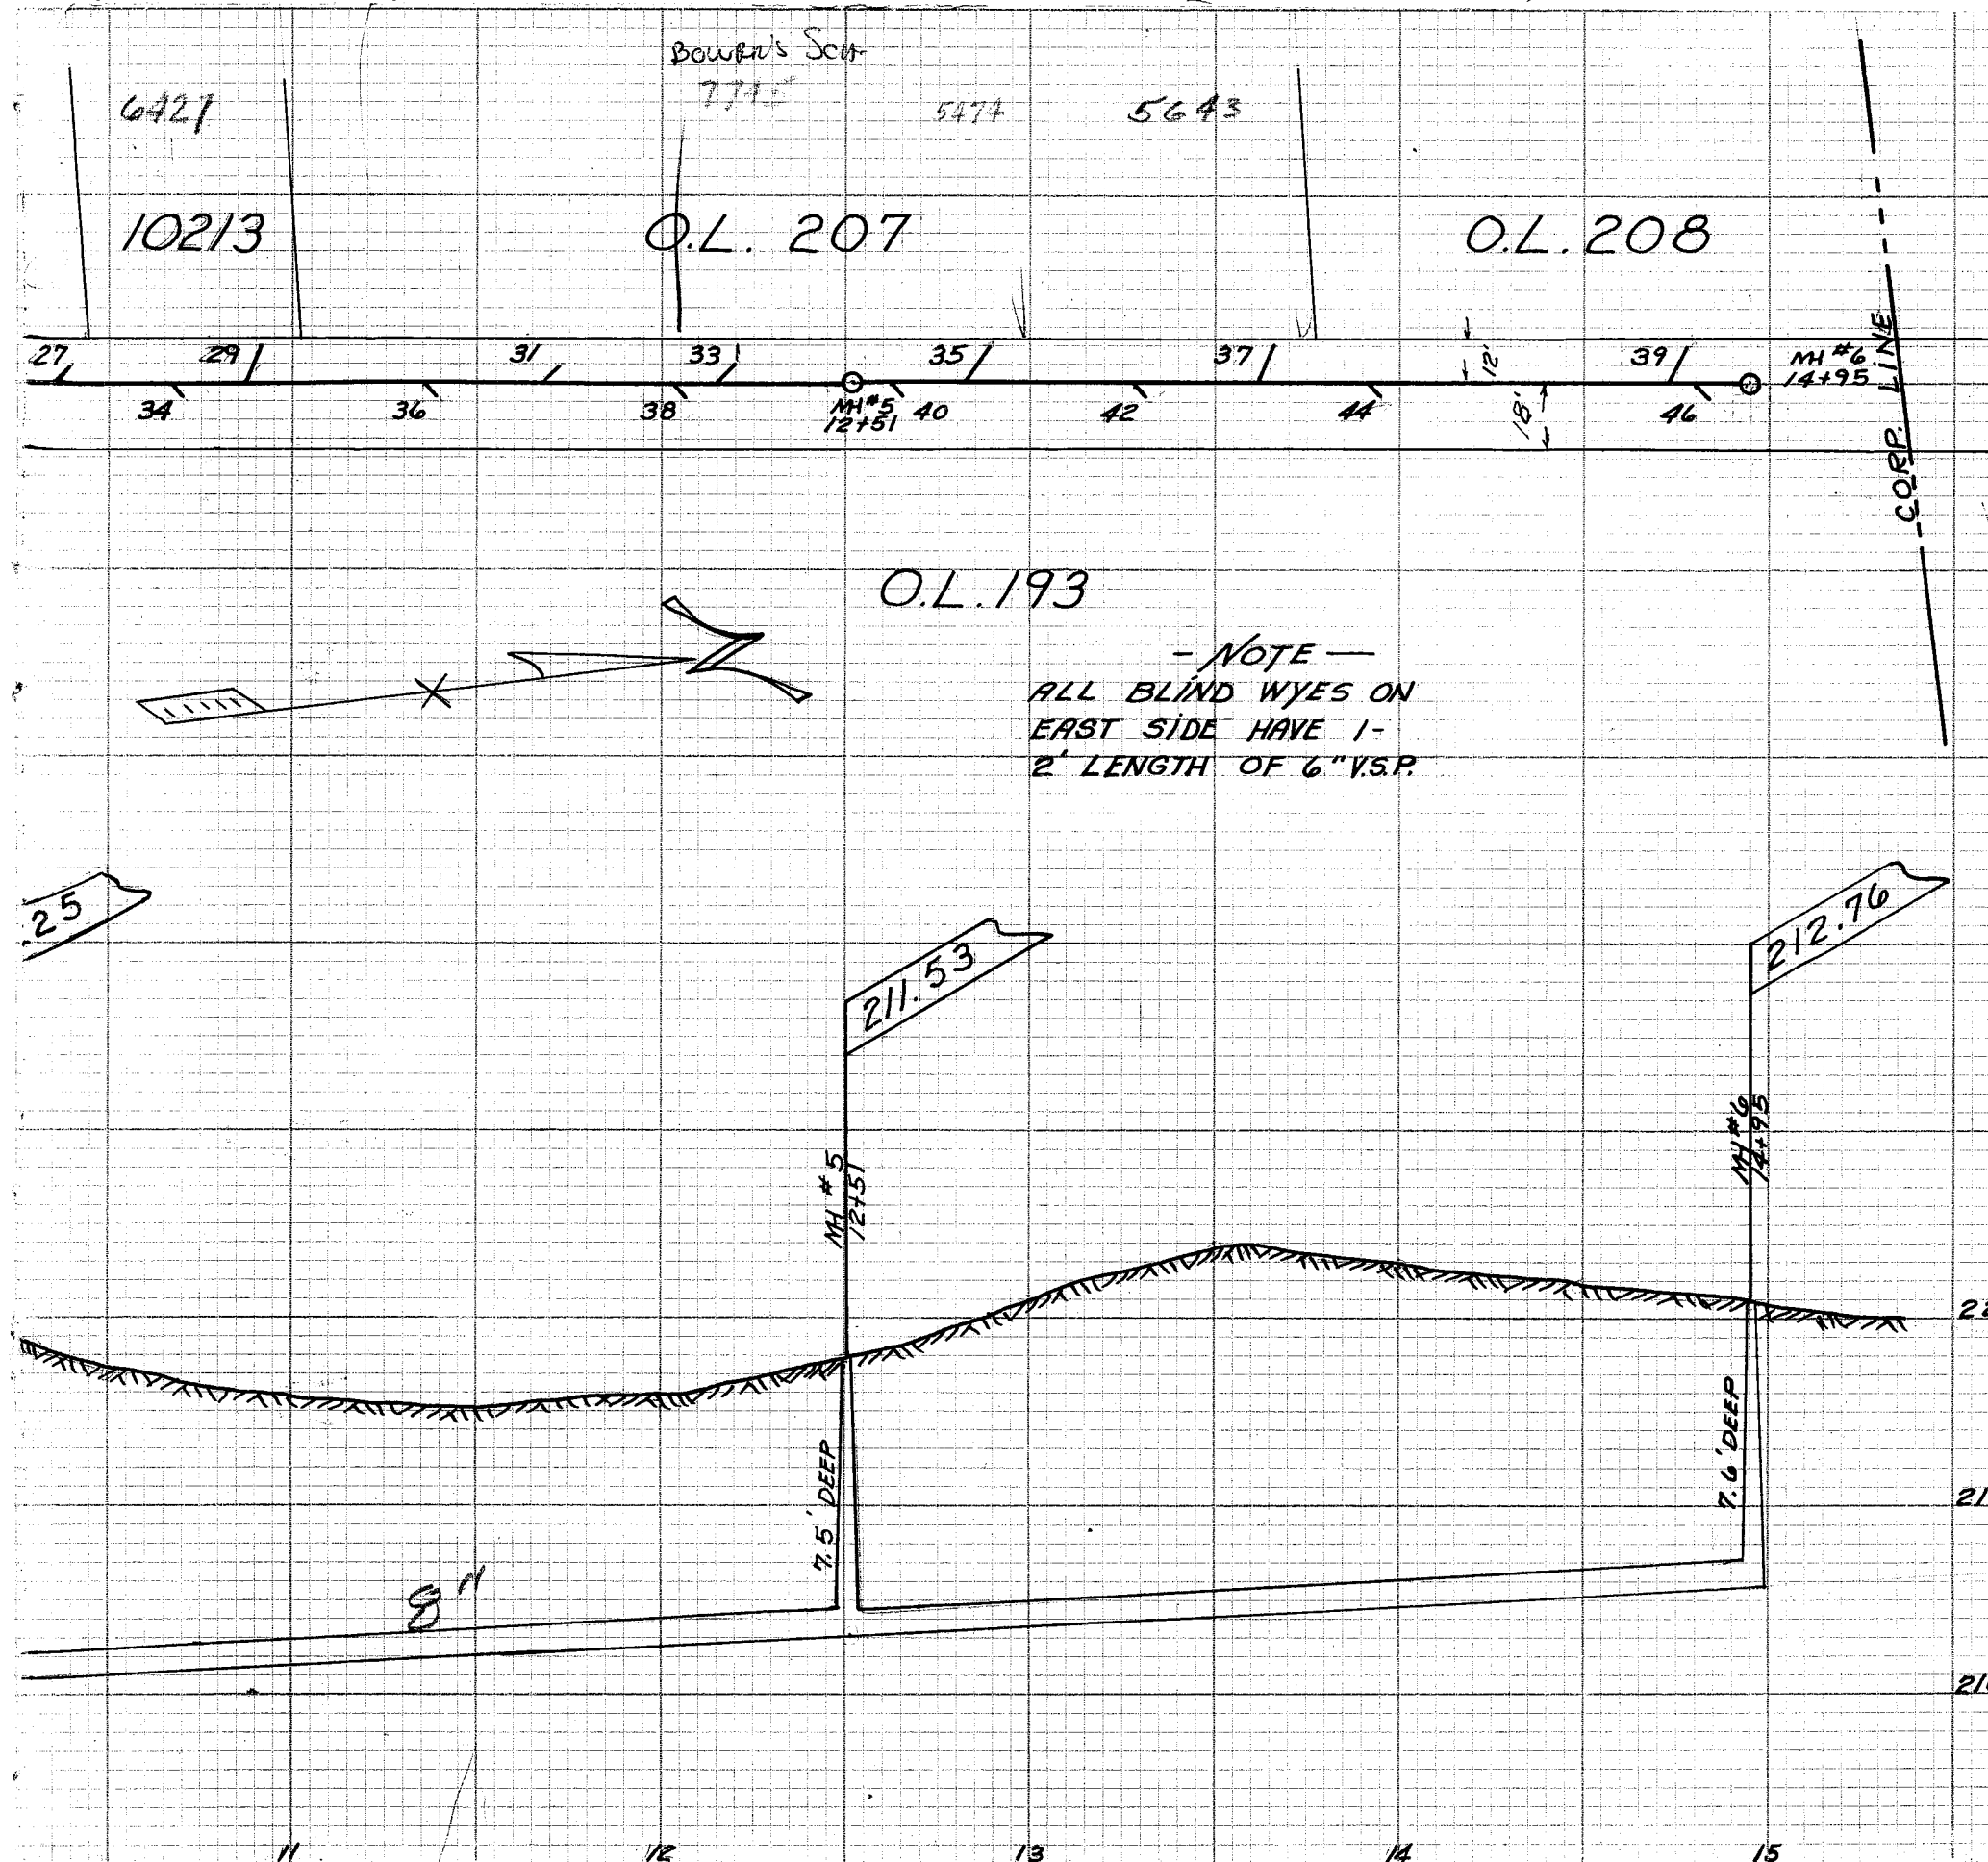

LATERAL RECORD						
LAT.	LOT NO.	SIDE	DPH.	X	STATION	REMARKS
MH			10.9 12.8		0+00	EX. MH #2-INLET N. OUTLET
2	O.L. 198	E			1+48	BLIND WYE #2'-6"
1	10214	W			1+50	" "
3	O.L. 200	W	8.0	11	2+09.5	
4	O.L. 198	E			2+12	BLIND WYE #2'-6"
MH			7.8 7.9		2+49	#1-INLET OUTLET
6	O.L. 197	E	7.3		2+49	OUT OF MH #1-STUB
5	O.L. 200	W			2+86	BLIND WYE
8	O.L. 197	E	8.0	16	3+06.5	
10	O.L. 196	E	8.0	16	3+49	
7	O.L. 201	W			3+50	BLIND WYE
12	O.L. 195	E			4+07	" " #2'-6"
9	O.L. 201	W			4+29	" "
14	O.L. 195	E	8.0	16	4+61	
11	O.L. 202	W			4+89	BLIND WYE
MH			7.7		4+97.5	#2
16	O.L. 194	E			5+22	BLIND WYE #2'-6"
13	O.L. 202	W			5+57	BLIND WYE
18	O.L. 194	E			5+87	BLIND WYE #2'-6"
20	O.L. 194	E	8.0	16	6+59.5	
15	O.L. 202	W			6+65	BLIND WYE
22	O.L. 194	E			7+14	BLIND WYE #2'-6"
17	O.L. 203	W	8.0	13	7+20	
MH			9.35		7+47	#3
24	10212	E			7+65	BLIND WYE #2'-6"
19	O.L. 204	W	8.0	15	7+90	
26	10212	E	8.0	16	8+13	
21	O.L. 205	W	8.0	14	8+43	
28	O.L. 193	E			8+65	BLIND WYE #2'-6"
23	O.L. 205	W	8.0	12	9+06	
30	O.L. 193	E			9+41	BLIND WYE #2'-6"
25	O.L. 205	W	8.0	12	9+69	
MH			9.95		9+98.6	#4
32	O.L. 193	E			10+11	BLIND WYE #2'-6"
27	O.L. 206	W			10+34	BLIND WYE
34	O.L. 193	E			10+65	BLIND WYE #2'-6"
29	10213	W	8.0	12	10+91	
36	O.L. 193	E			11+34	BLIND WYE #2'-6"
31	O.L. 207	W			11+67	" "
38	O.L. 193	E			12+01	" " " "
33	O.L. 207	W			12+14	" "
MH			7.5		12+51	#5
40	O.L. 193	E			12+61	BLIND WYE #2'-6"
35	O.L. 207	W	8.0	12	12+90	
42	O.L. 193	E			13+27	BLIND WYE #2'-6"

37	O.L. 207	W	8.0	12	13+67	
44	O.L. 193	E			13+91	BLIND WYE #2'-6"
39	O.L. 208	W	7.5	12	14+78.5	
46	O.L. 193	E			14+79	BLIND WYE #2'-6"
MH			7.6		14+95	#6

32nd ST. N.W. 30' SAN. SEWER

FROM EX. MH #2 - N. SIDE LINCOLN WAY WEST -
NORTH TO CORP. LINE - BUILT IN 1950 BY THE
SHULLO CONST. CO. OF AKRON, OHIO - UNDER
PLANS & SUPERVISION OF THE CITY OF MASSILLON,
OHIO - H. PIPER CITY & CONST. ENGR. - C. URBAN
INSP. - PRELIM. NOTES N.B. 134 - P29-30 -
CONST. NOTES N.B. - 174 - P67-69 - FINAL NOTES
NB-175 - P20 SCALE 1" = 5' VERT. - 1" = 50' HORIZ.
PLOTTED IN 1950 BY M. FRICKER - INSP. RECORD 210

From M.H. NO. 1 TO M.H. NO. 6 Sewer is 18' From E. Prop.
Line and 12' From W. Prop. Line.