


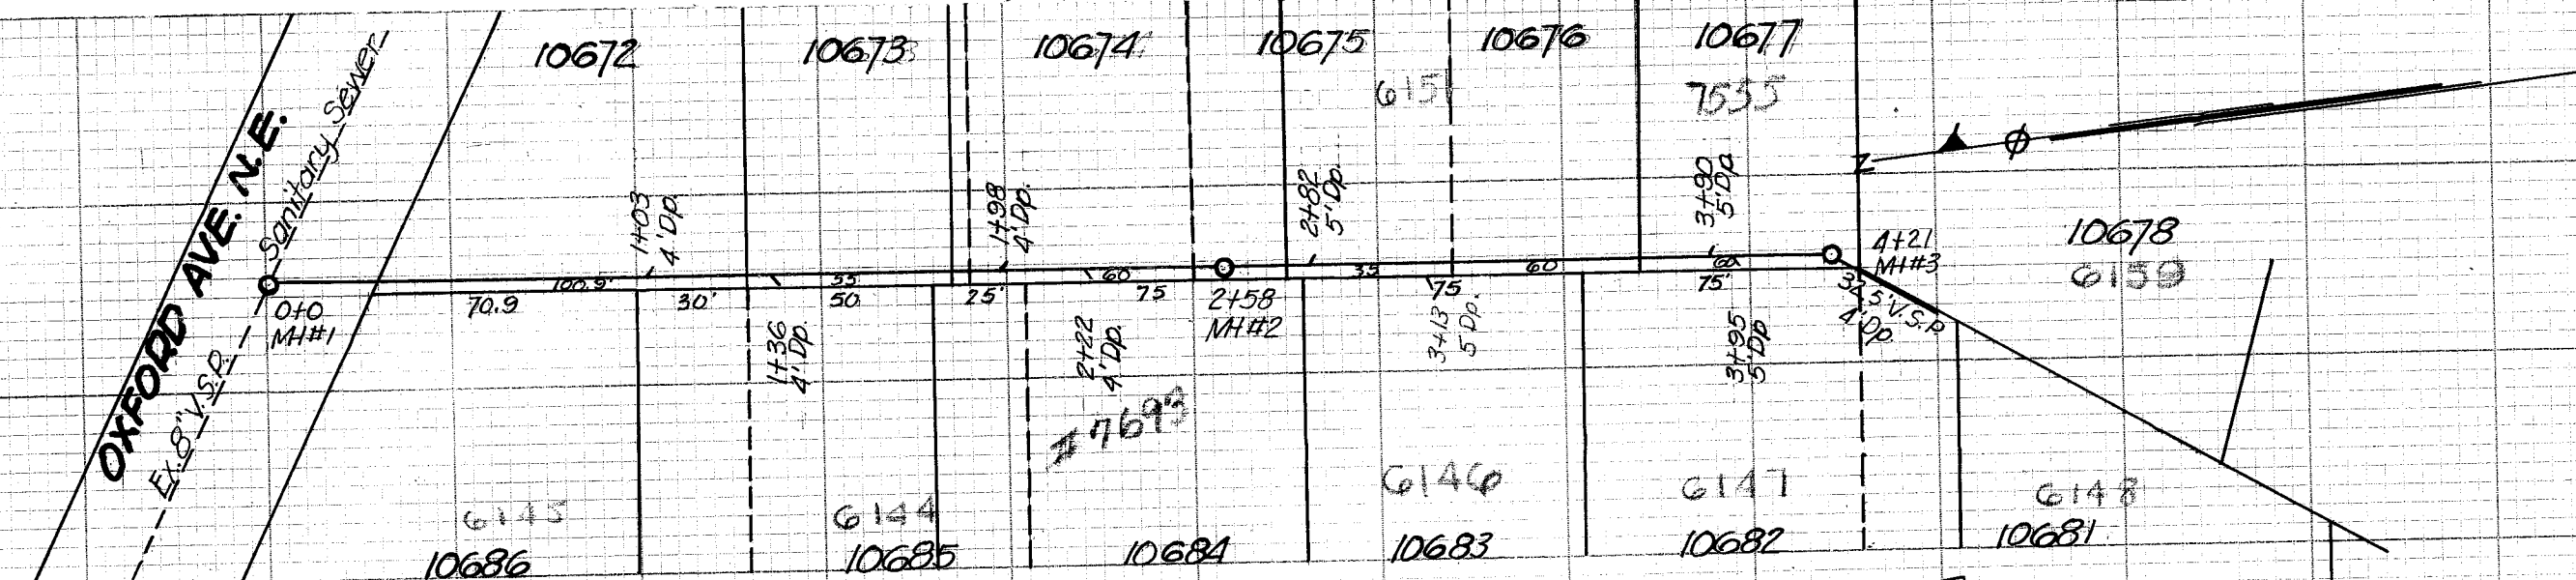


**SOUTH FROM OXFORD AVE. N.E.
BETW. AMHERST RD. & DEXTER RD.NE.**

SANITARY SEWER
Constr. Sept. 1953 by A.J. Diana & Sons under City Supervision,
H. M. Piper City & Constr. Engineer, R. Lathum Inspector.

Scale 1" = 50' Hor. 1" = 5' Ver. Drawn by Bob Wagner 1953.

Insp. Record 210 Prelim Notes 182-41
Const. Notes 183-8
Finals Notes 175-62

B.M. - Top San. MH Amherst & Oxford - 151.70

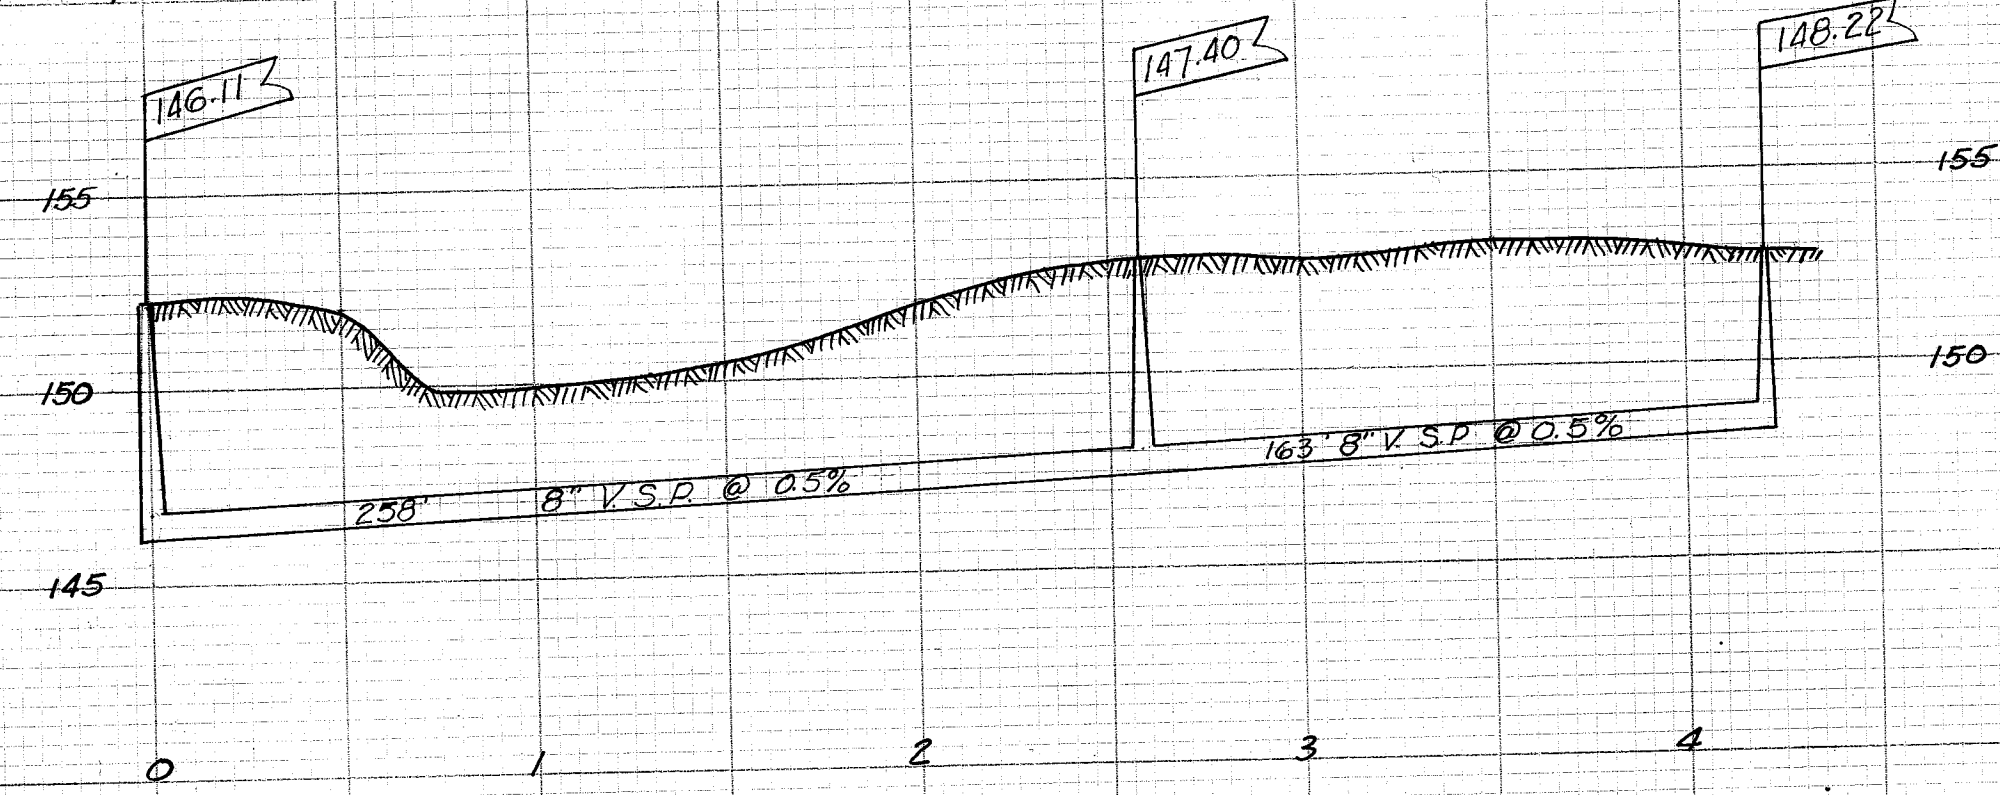

**SOUTH FROM OXFORD AVE. N.E. BETW.
AMHERST RD. N.E. & DEXTER RD. N.E.**
SANITARY SEWER