


VIRGINIA ST. S.E. 45° SANITARY SEWER

Constructed by A.J. Diana Constr. Co. June 1954.
under City Supervision, H.M. Piper City & Constr.
Engineer, Roy Latham inspector.
Scale 1"=50' Hor. Drawn July 1954 by Bob Wagoner
1"=5' Ver. Prelim. Notes 177, 20-22
Insp. Record # 213 Constr. Notes 184, 11-12
Final Notes 175, 73

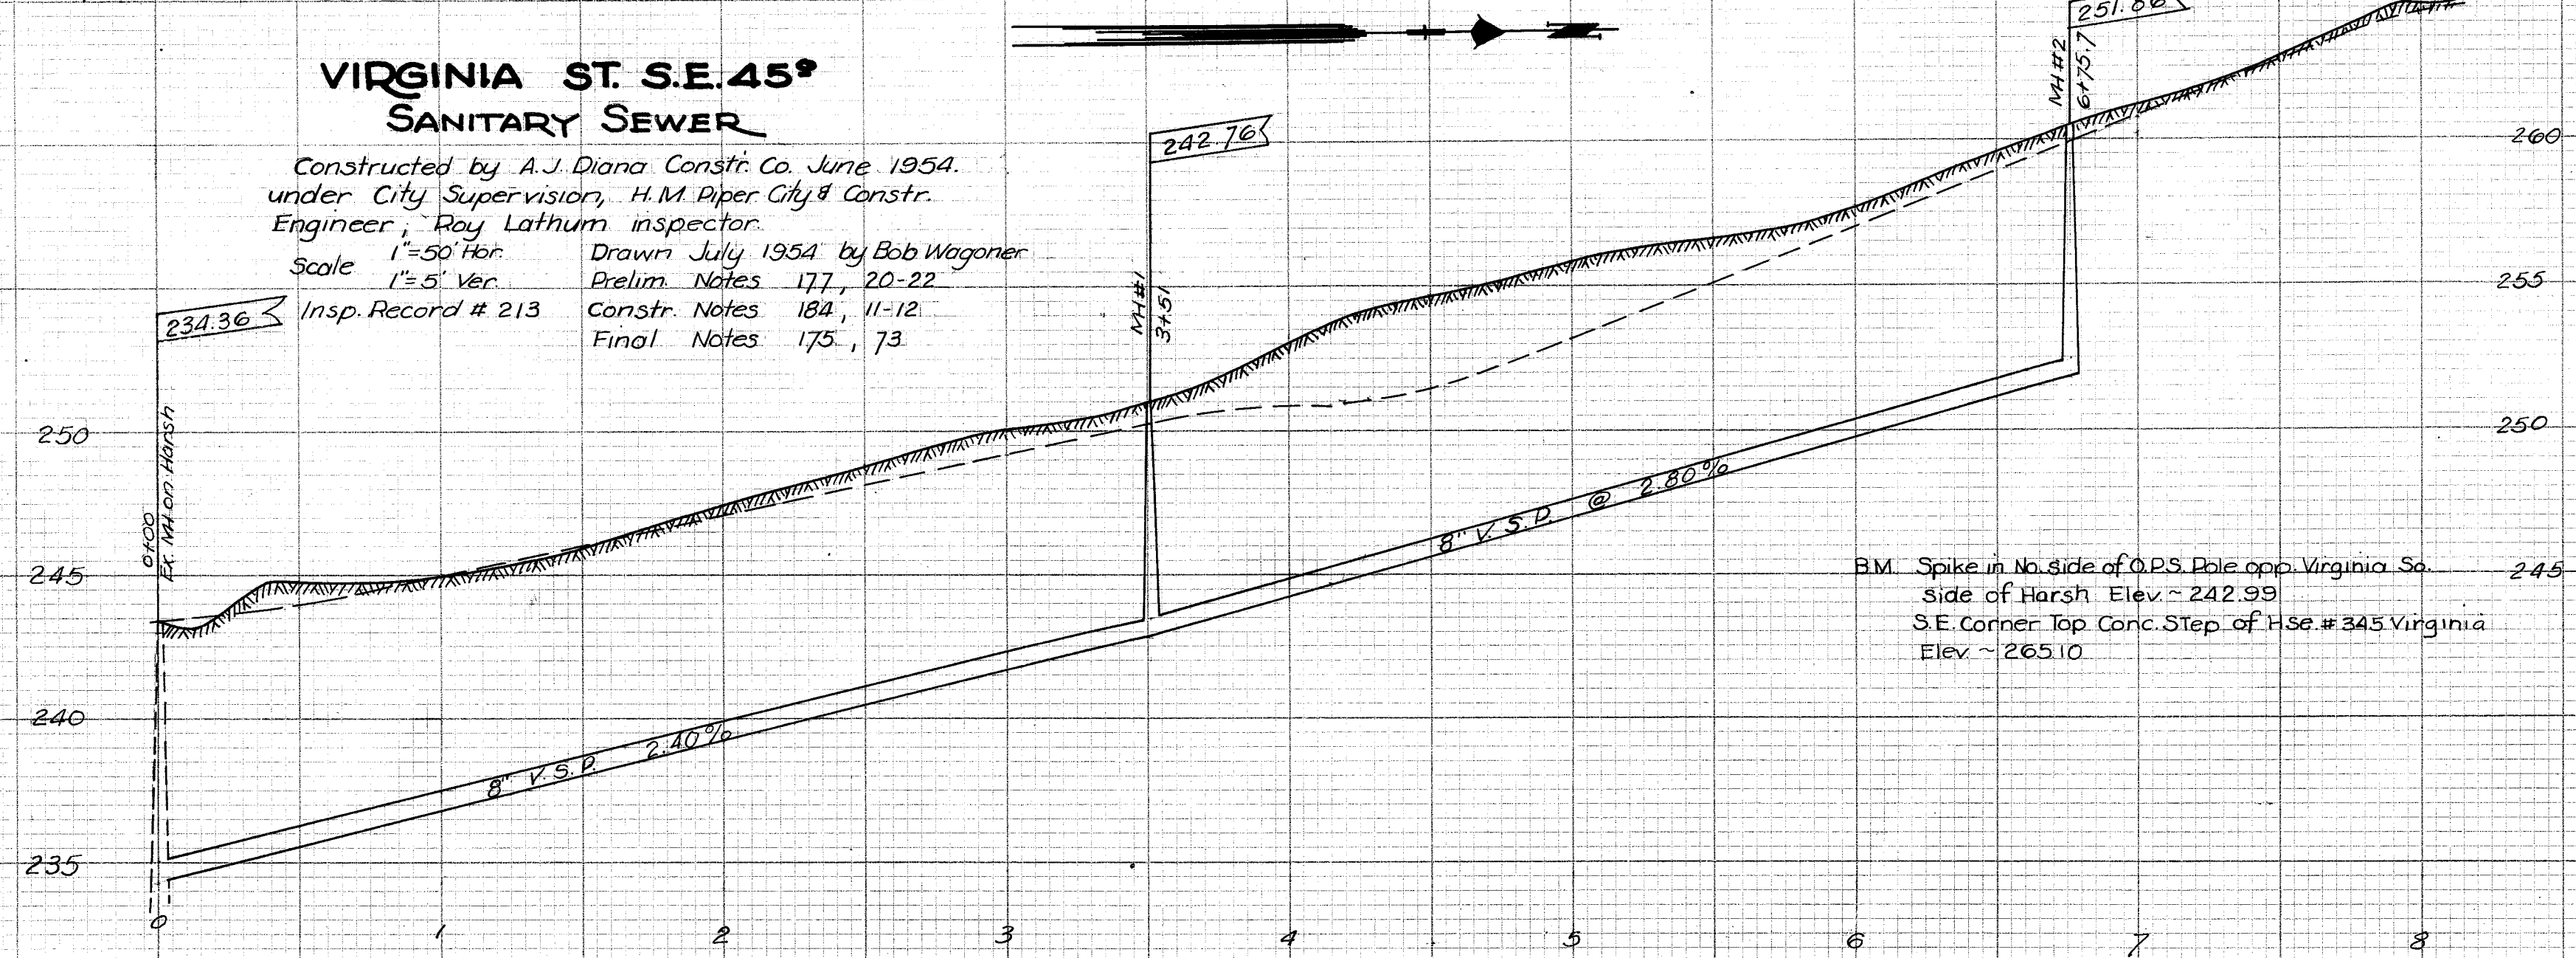

B.M. Spike in No. side of O.P.S. Pole opp. Virginia St.
side of Harsh Elev. ~ 242.99
S.E. Corner Top Conc. Step of Hse. # 345 Virginia
Elev. ~ 265.10