


40

AVE. N.E.
Sewer Book 6 Pg 17

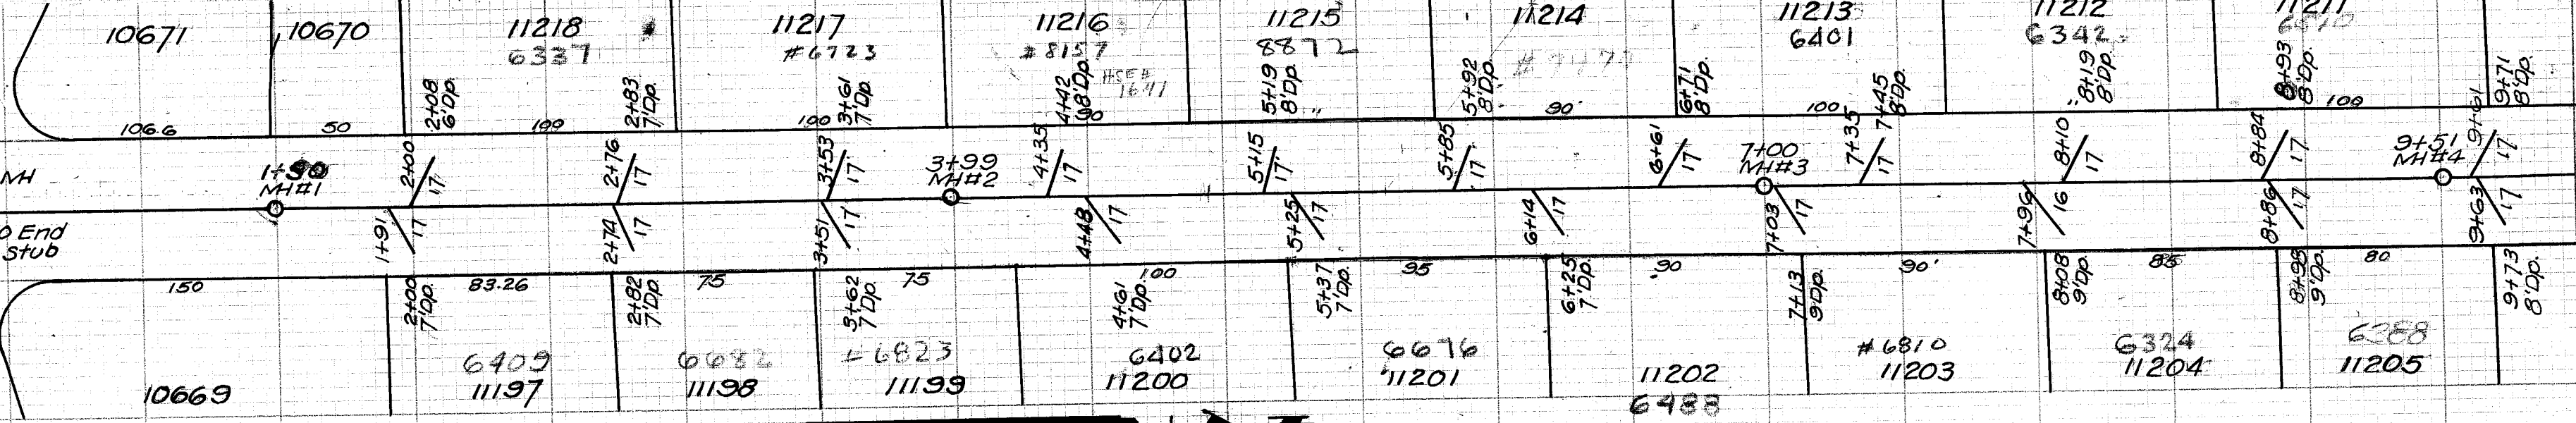

DEXTER RD. N.E.
SANITARY SEWER
Constr. 1954 by Elmer Vogt Constr. Co. for Charity Patch
Reality Co. under City supervision H.M. Piper City
Constr. Engineer, Ray Lathum, Inspector.
Final Sections 184 Pg 75 Insp. Records #213

B.M. Hydroxford & Dexter.....160.0

