

See Pg. 11, this book
for existing Sewer.


Existing 8" San. Sewer

Existing M.H. No. 630
0+00

WHIPPLE RD. S.W.

Genoa-Reedurban Dist. No. 9
Scale 1"=100' Hor. ~ 1"=10' Ver.
December 16, 1954

COUNTY SEWER

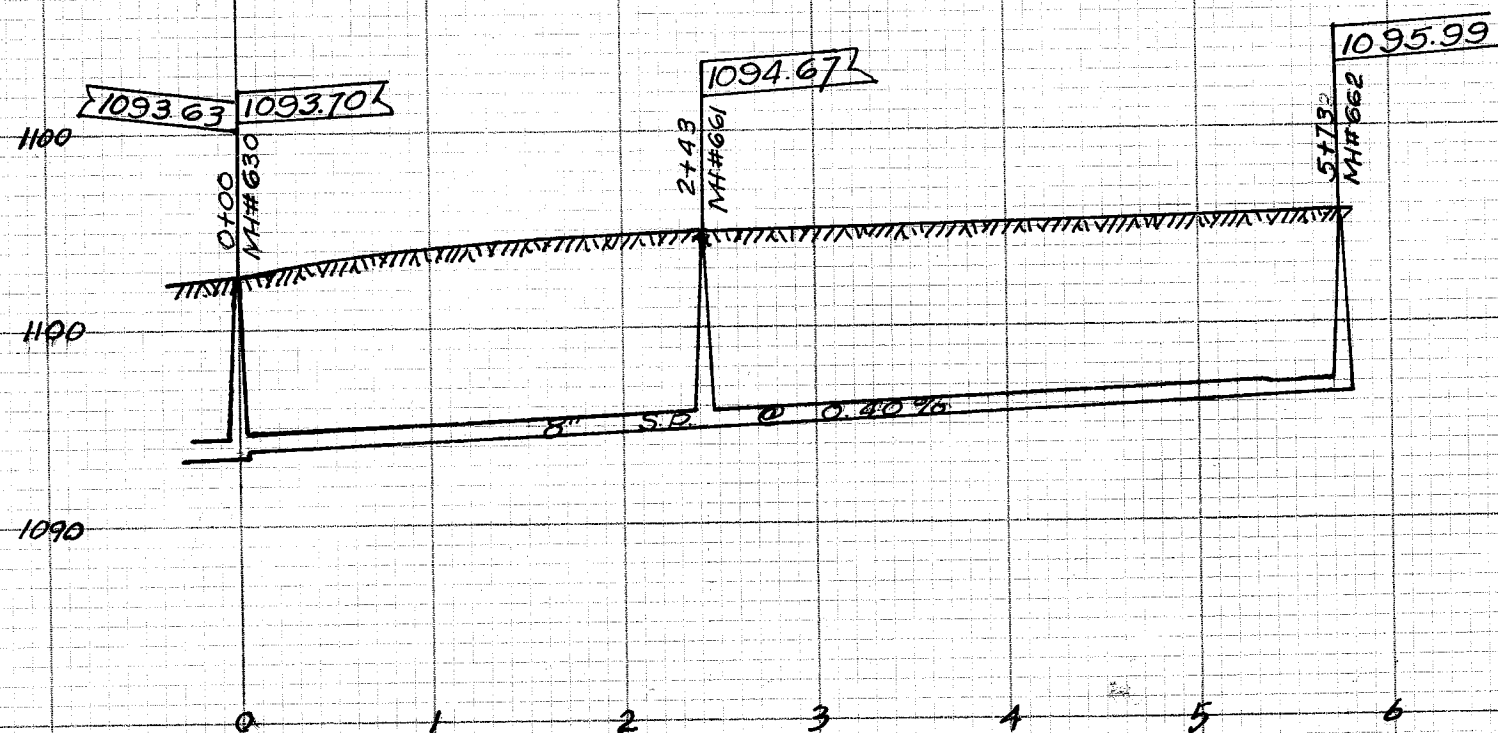

See 13-12
0+00
EX. M.H. #340

Lamp hole
1+95

#2626
John E. Wilgus
140

MANOR AVE. N.W. REEDURBAN GENOA Dist. No. 9 SANITARY SEWER

Dr. Jan. 1955 by Bob Wagoner
Scale 1"=100' Hor.
1"=50' Ver.

COUNTY SEWER

