


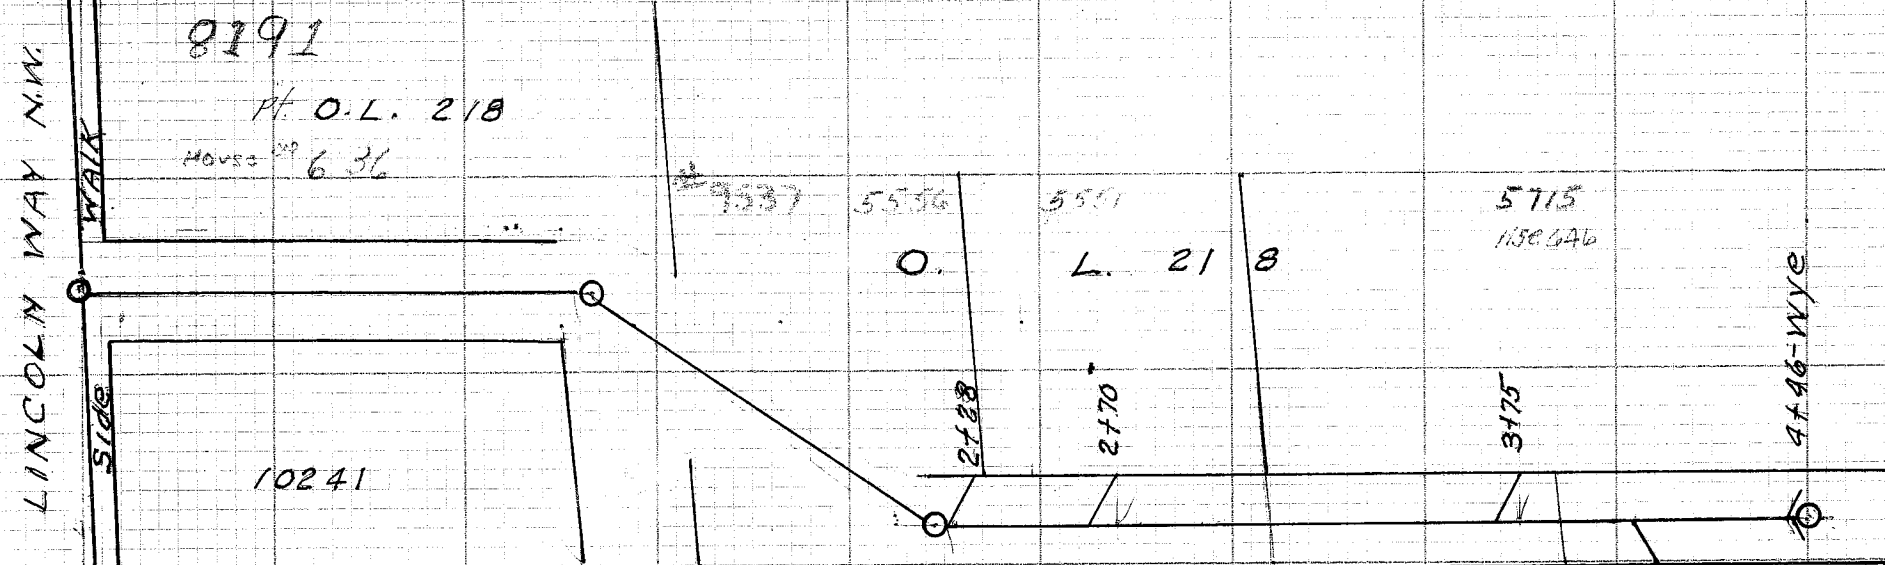

NOBLE PL. NW 24'

192.00

192.67

193.11

194.25

M.H. #2

M.H. #3

M.H. #4

11.5 Deep

9.5 Deep

4.1 Deep

8"

V.S.P.


@ 0.50 %

NOBLE PL. NW San. Sewer
FROM LINCOLN WAY N.W. 450' SOUTHERLY
BUILT IN 1950 BY REMLEY SEWER CO.
UNDER SUPERVISION OF CITY OF MASSILLON
H. PIPER CITY & CONST. ENGR. JOHN EHMER
INSPECTOR PRELIM. N.B. 176-41, CONST. 177-39
FINALS 175-26 SCALE 1"=5' VER. 1"=50' HOR.

B.M. COR. NOBLE PL.-LINCOLN WAY N.W.
ELE. 206.86

RAYMOND CT. N.E.
LOT. NO. 2299
HSE. NO. 16
8791 CUT-OFF

ERIE ST. No. San. Sewer
FROM EX. M.H. ON WARWICK AVE
NW. TO M.H. NO. 1 IN E ERIE ST.
THENCE NORTHERLY 64'. BUILT
PRIVATELY BY A.J. DIANA FOR THE
JOHN IGELSTROEM AND THE
MASSILLON MACHINE DIE CO.
UNDER PLANS & SPECIFICATIONS OF
THE CITY OF MASSILLON. HARRY
PIPER CITY & CONST. ENGINEER.
PRELIM. NOTES 178 PAGE 53 CONST.
NOTES 178 P. 71, FINAL MEAS. 175-29.
JOHN EHMER INSPECTOR.
SCALE - 1"=5' VER. 1"=50' HOR.
PLOTTED 8-23-51 by D.O.G.

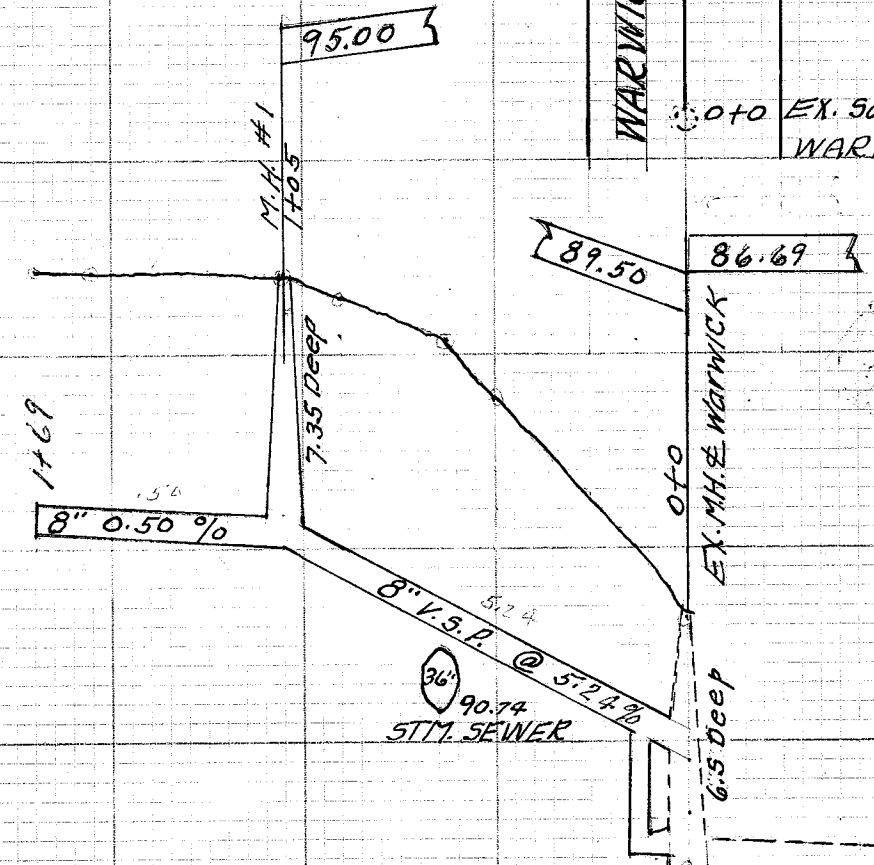

ERIE ST. No.

95.00

89.50

86.69

M.H. #1

110.5

7.35 Deep

36" V.S.P. @ 5.24%
90.74
STM. SEWER

EX. M.H. ON WARWICK

6.5 Deep

M.H. ON 36" STM. SEWER

EX. San. M.H. ON WARWICK

CHERRY RD.

M.H. NO. 1

110.5

3434.6'