



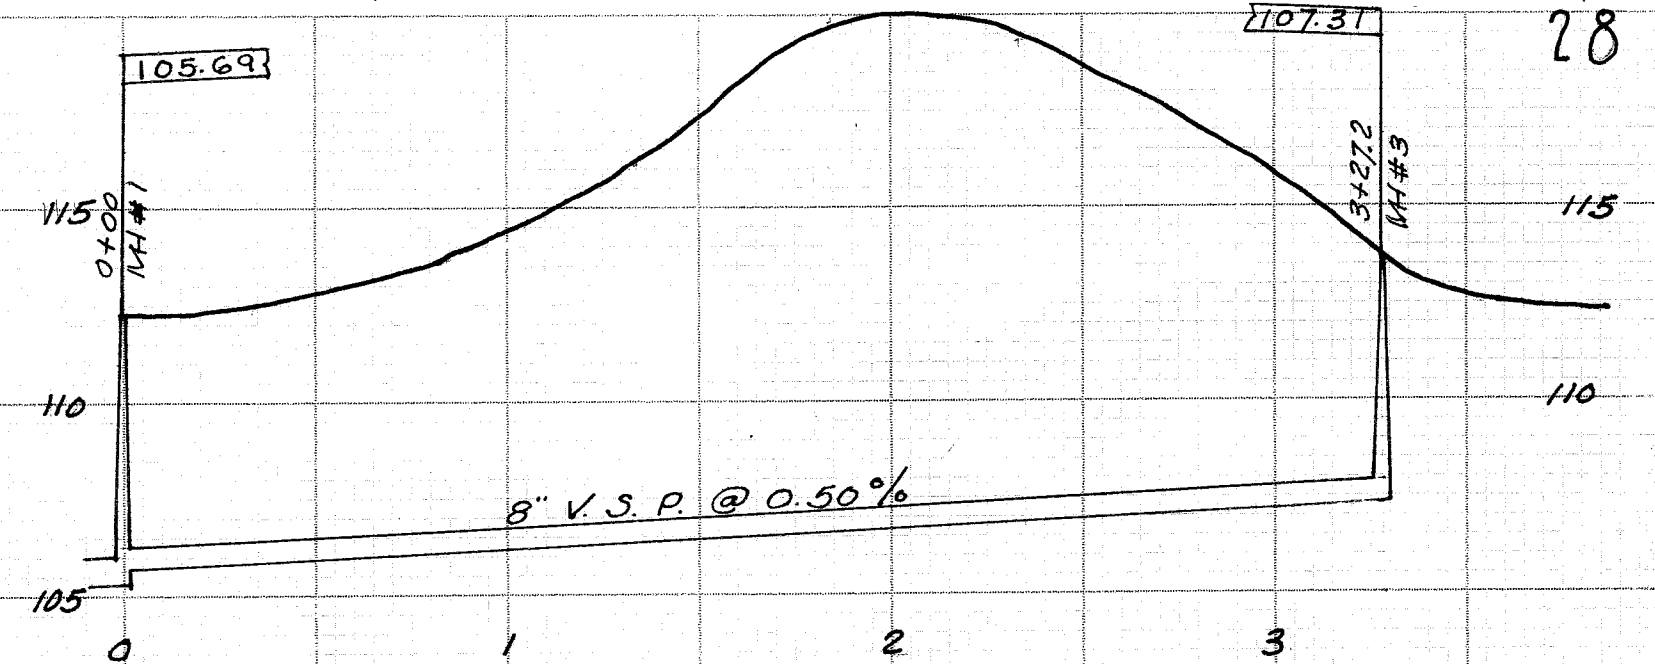

Healy & Gail
Sanitary Sewer N.E.
Const. by Boger 1956 H.M. Piper City Engineer
Roy Latham Inspector
Insp. Record.. 216
B.M. Hyd. 1st ST. N.E. 100' So. of Nish W. side... 112.81
Ex. MH 1st ST. N.E. Opp. Gail 110.39
111.28

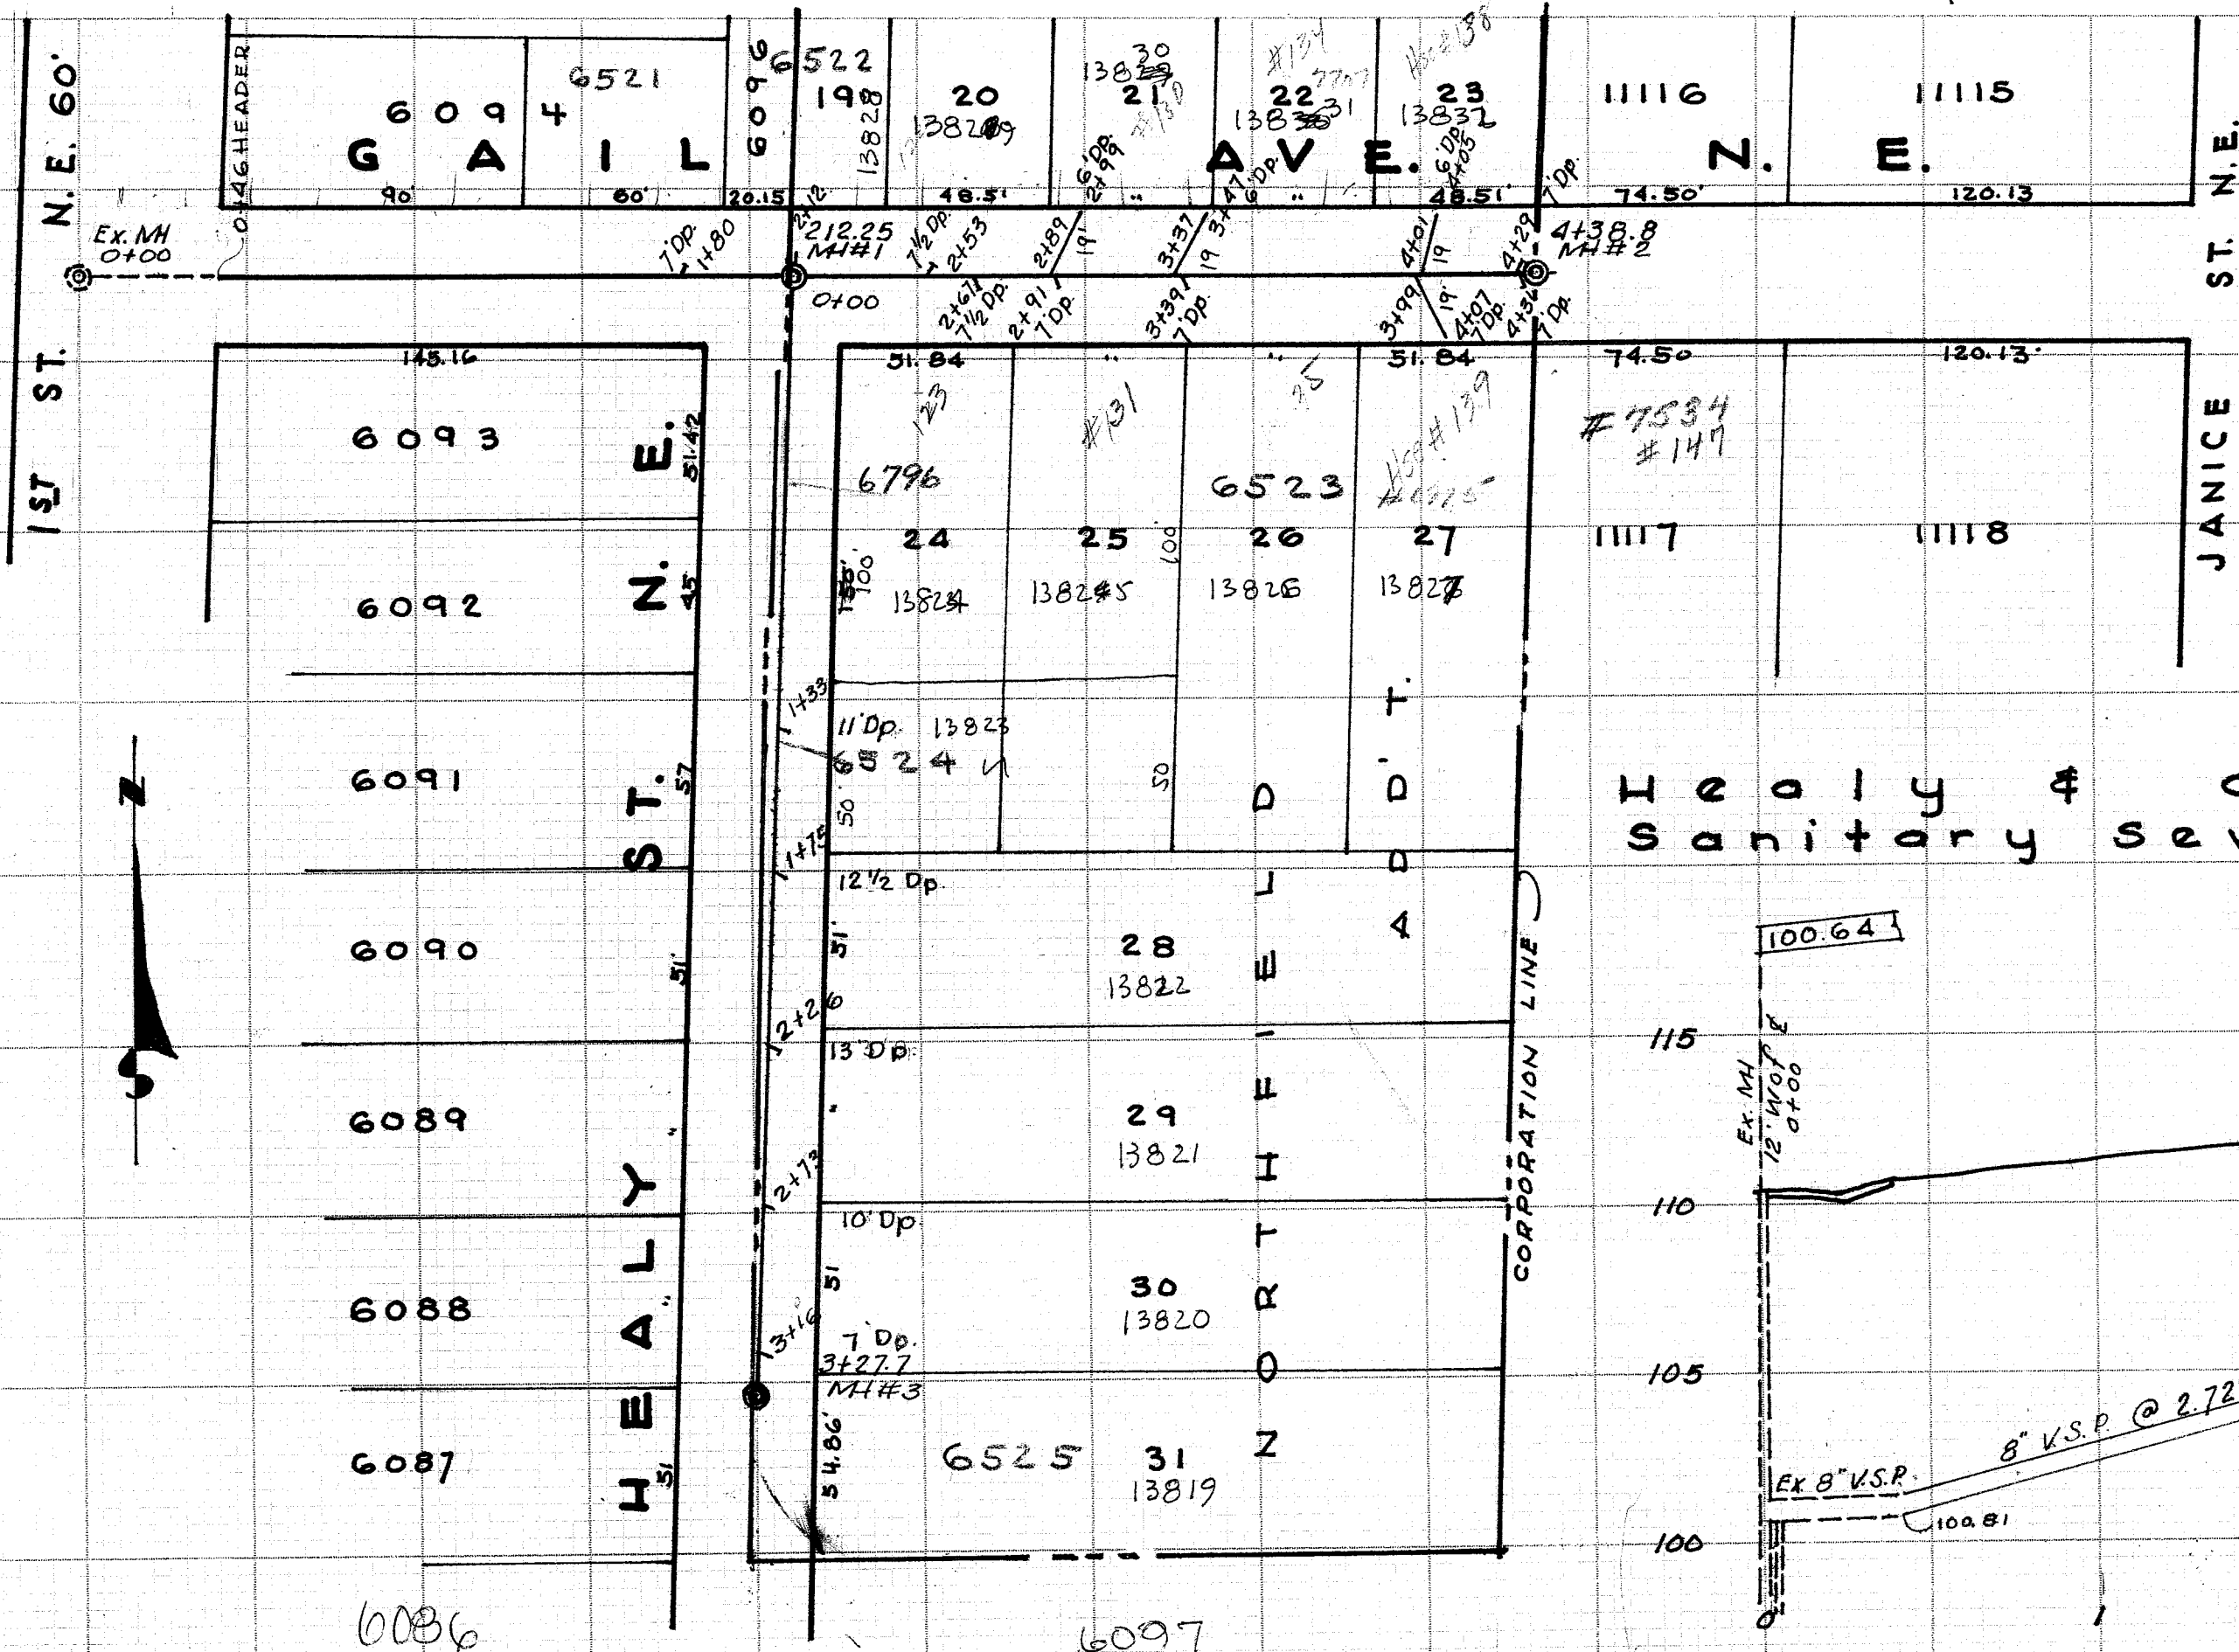