


24<sup>TH</sup>

S T. N. W.

40°

Privately constructed fall 1955 under city supervision  
H.M. Piper City and Constr. Engineer, Roy Latham Inspector.  
scale 1"=50' Hor.  
1"=5' Ver.  
drawn by R. Wagoner, March 3, 1956  
Constr. Notes 187-28

B.M. - Hyd on 23<sup>rd</sup> N.W. @ Duane 224.33  
Hyd on " " @ Chauncy 229.69  
Top I.P. S.E. cor. Chauncy & 24<sup>TH</sup> 235.28  
Hyd 235.96  
R.R. spike in POWER POLE front of HSE # 124 24<sup>TH</sup> ST. N.W. 238.37 N.B. 210 p. 55

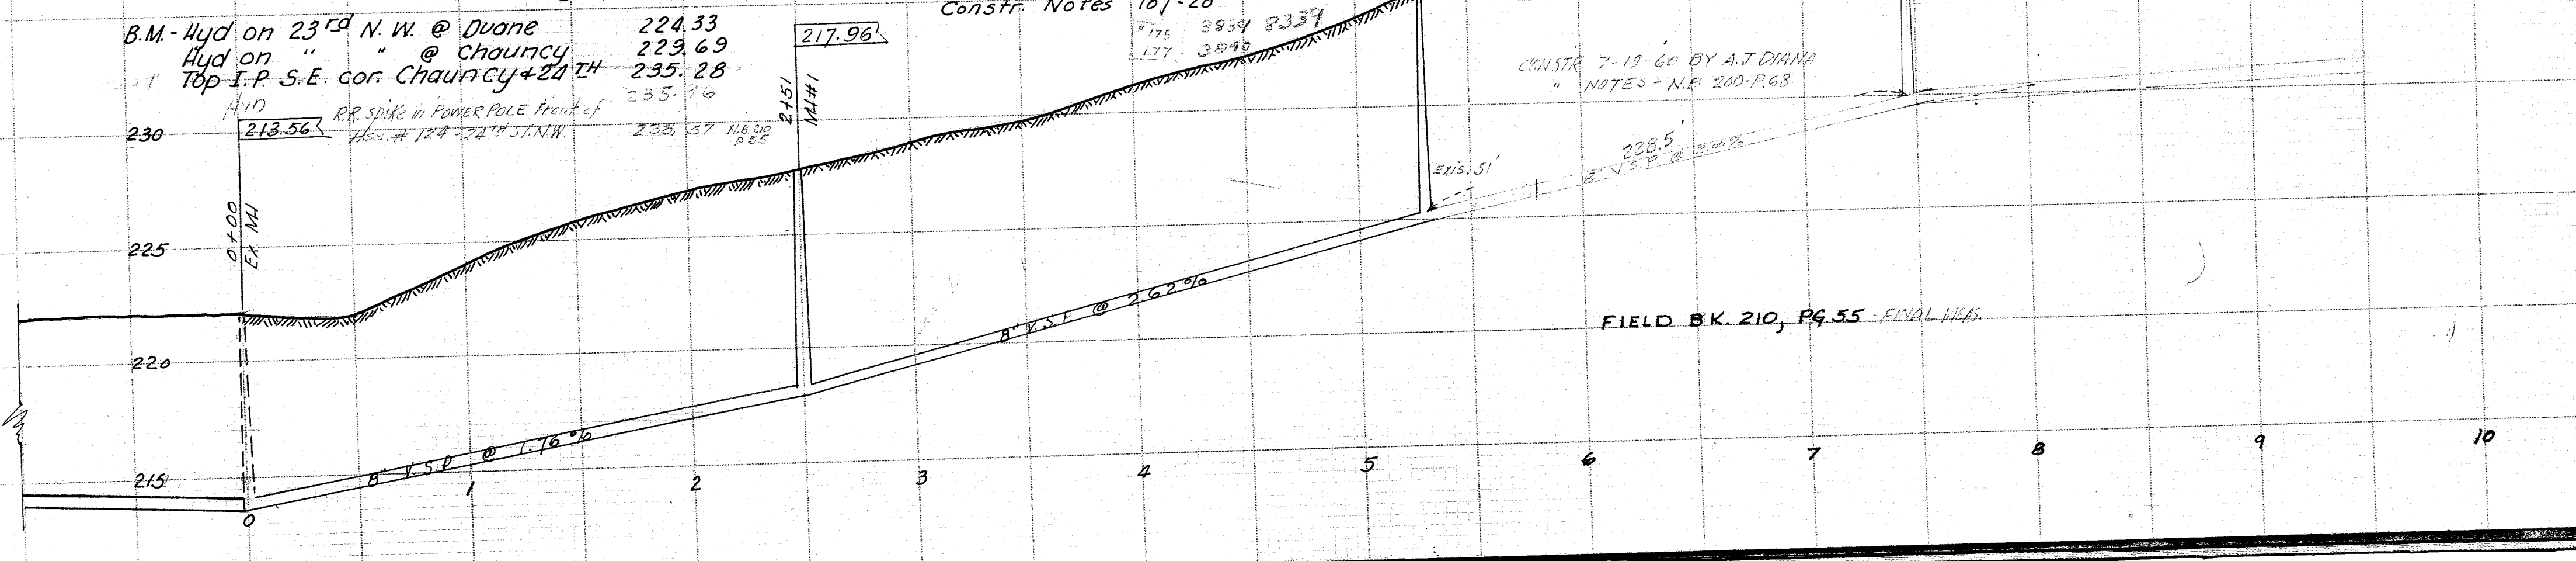

CONSTR. 7-19-60 BY A.J. DIANA  
NOTES - N.E. 200-P. 68

FIELD B.K. 210, PG. 55 - FINAL REAS.