


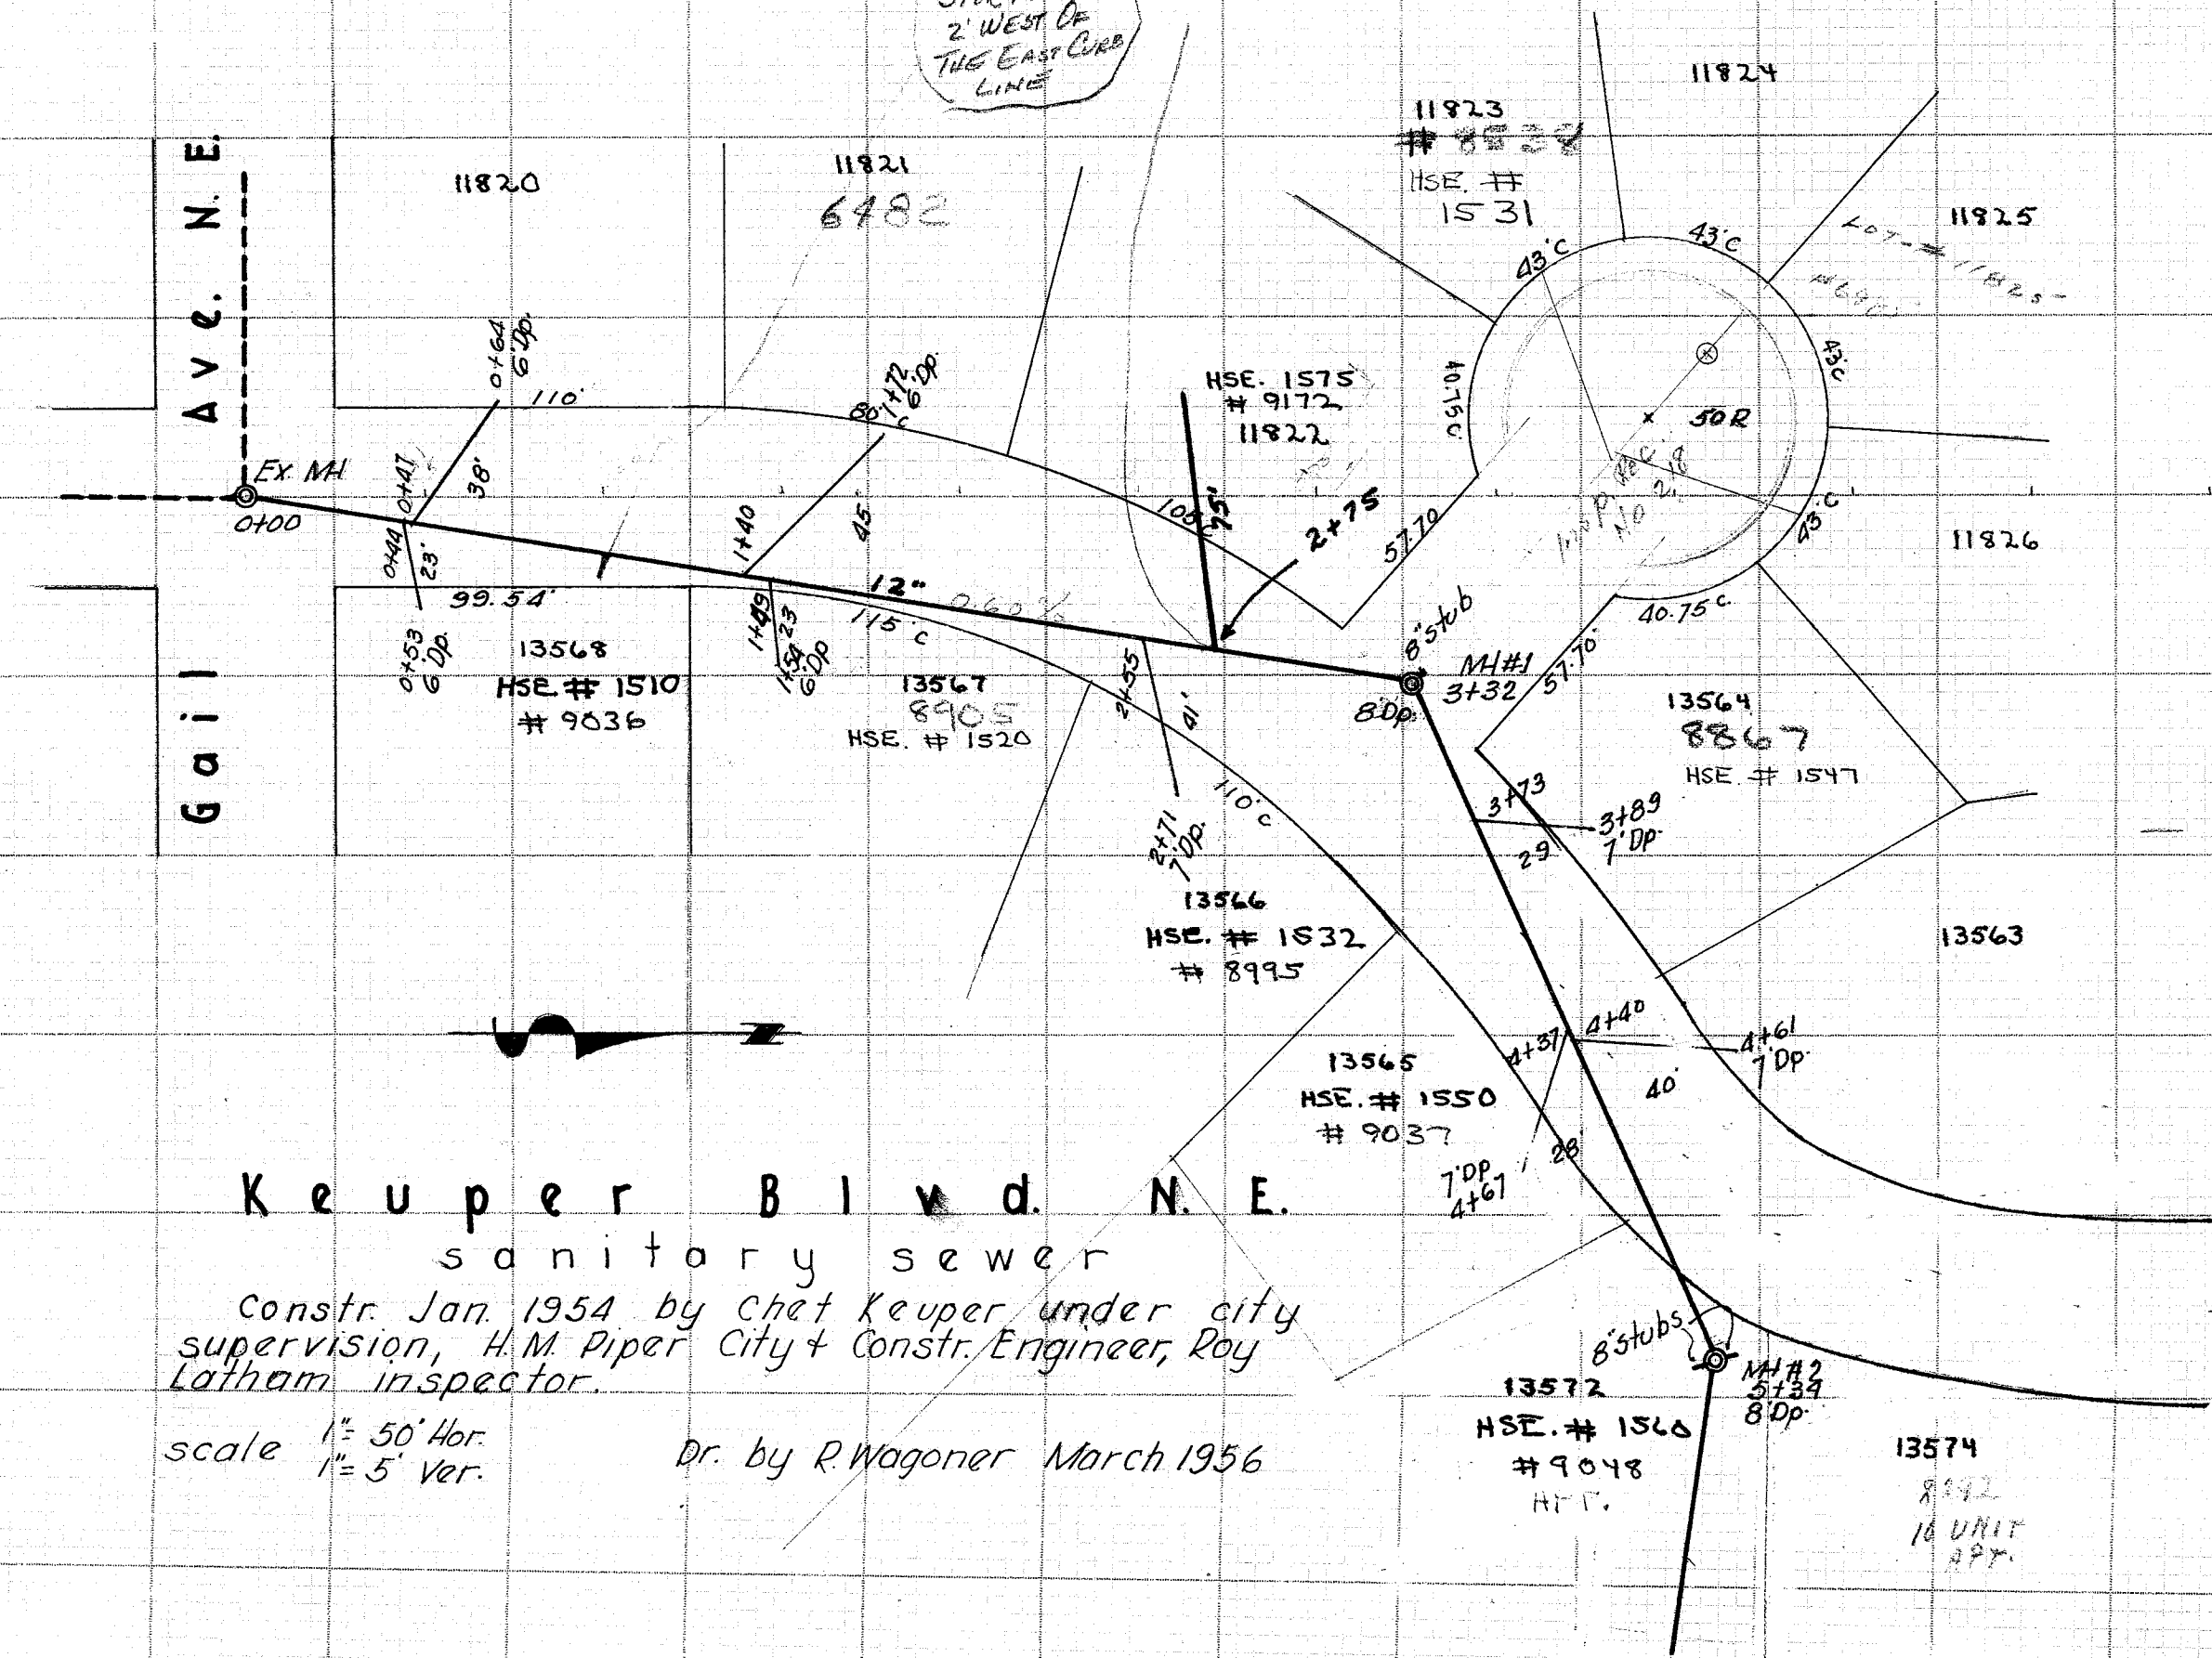

Keuper Blvd. N. E.
sanitary sewer
Constr. Jan. 1954 by Chet Keuper under city
supervision, H. M. Piper City & Constr. Engineer, Roy
Latham inspector.

scale $1'' = 50'$ Hor.
 $1'' = 5'$ Ver.

Dr. by R. Wagoner March 1956