




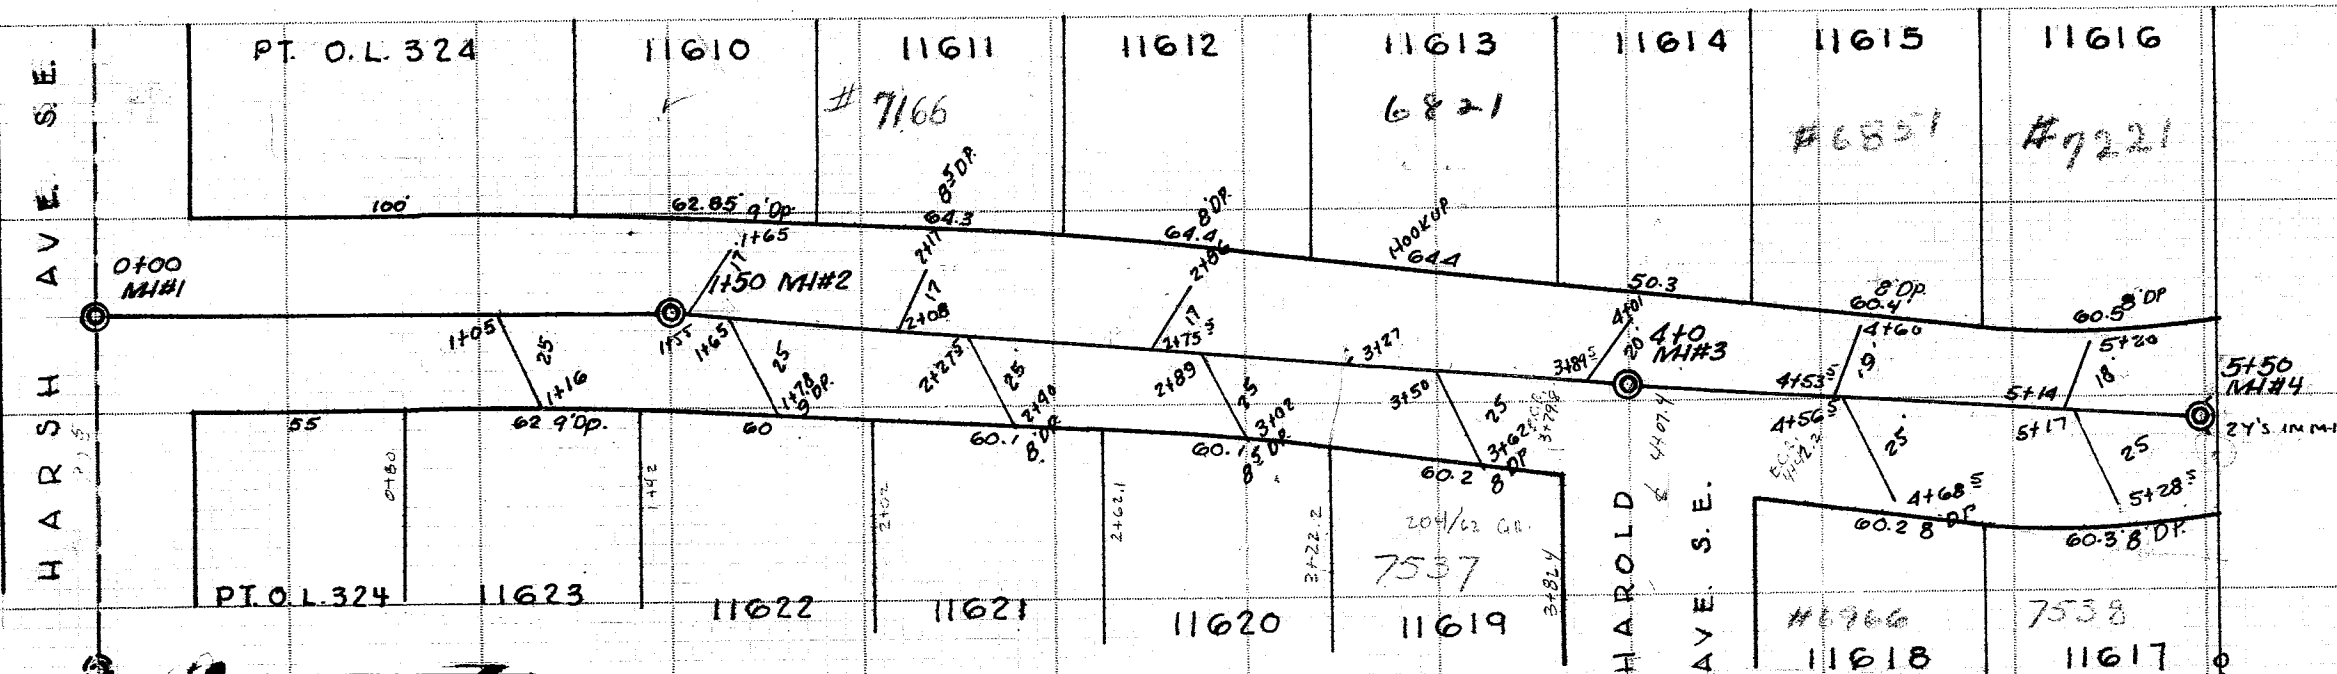

KAY LYNN ST. S.E. 50'
 BUILT 1958 BY A.J. DIANA FOR GELLENBECK UNDER CITY SUPERVISION
 H.M. PIPER CITY & CONSTR. ENG. ROY LATHUM INSP. NOTES 209A
 CONSTR. NOTES 194:49

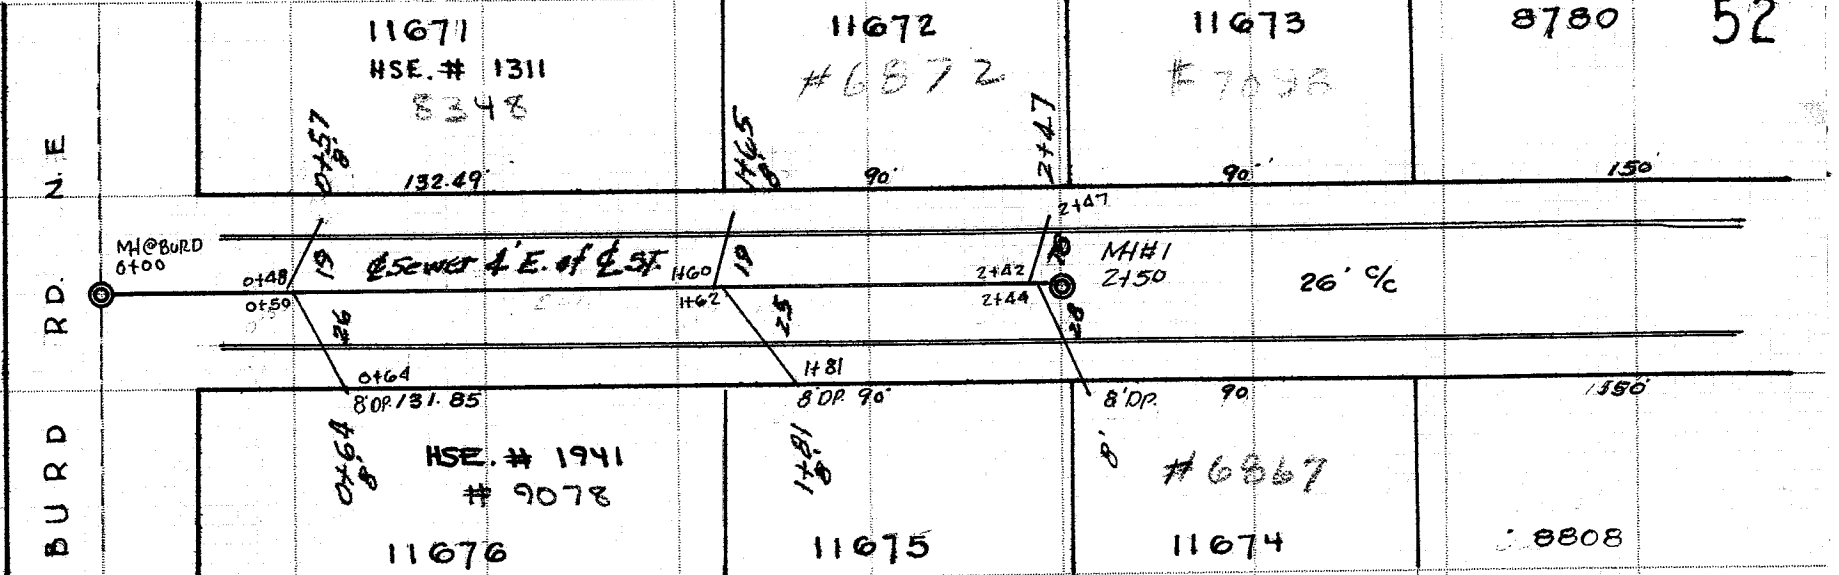

COVENTRY RD. N.E. 50'
 CONSTR. 1958 BY A.J. DIANA FOR MERLE EVANS UNDER CITY OF MASSILLON
 SUPERVISION H.M. PIPER CITY & CONSTR. ENG. ROY LATHUM INSP.
 INSP. REC. 216
 CONSTR. NOTES 193-30

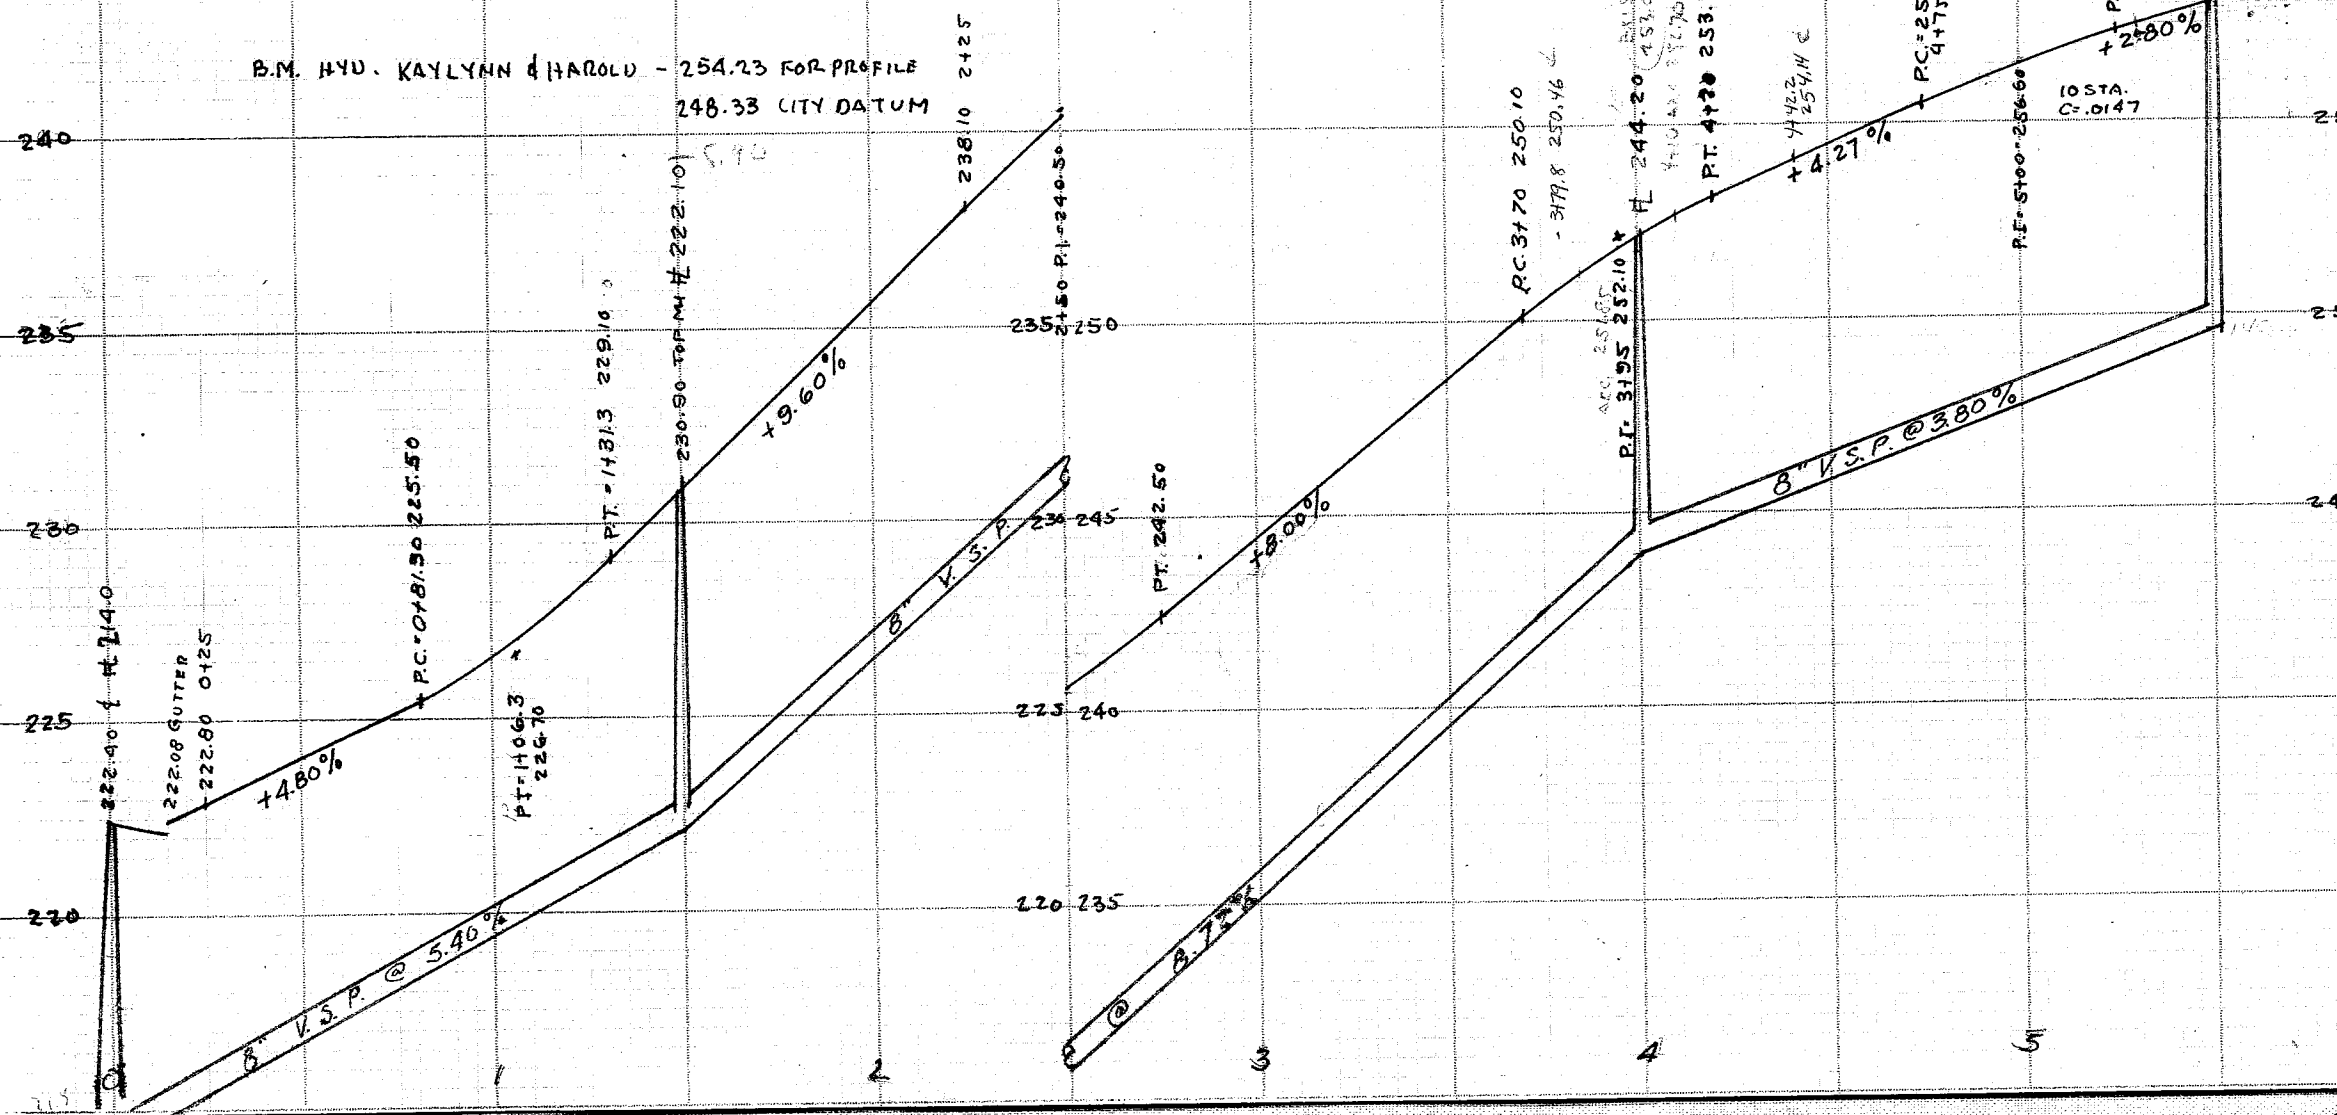