

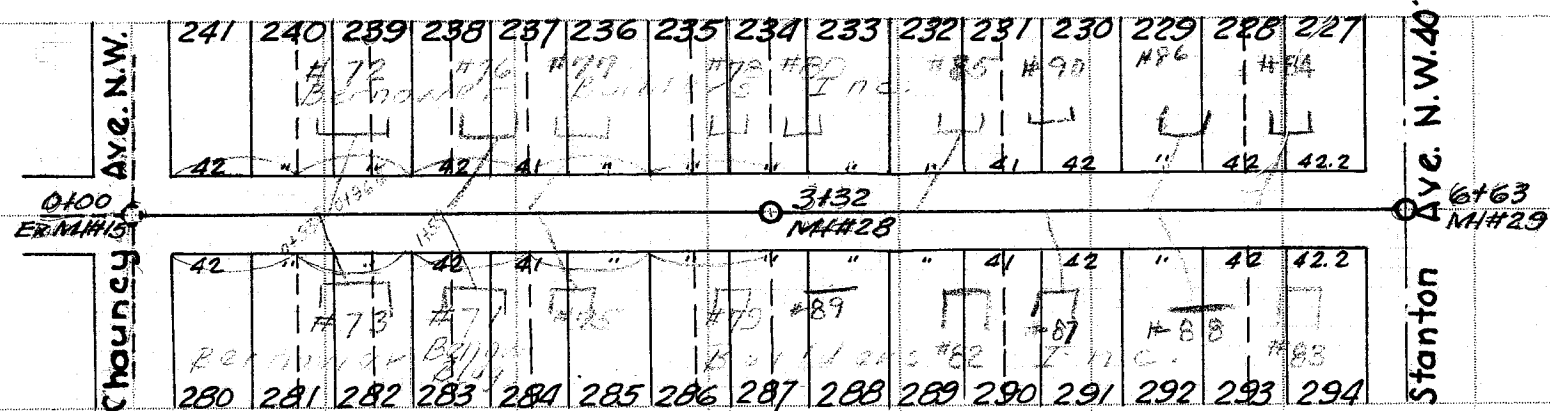


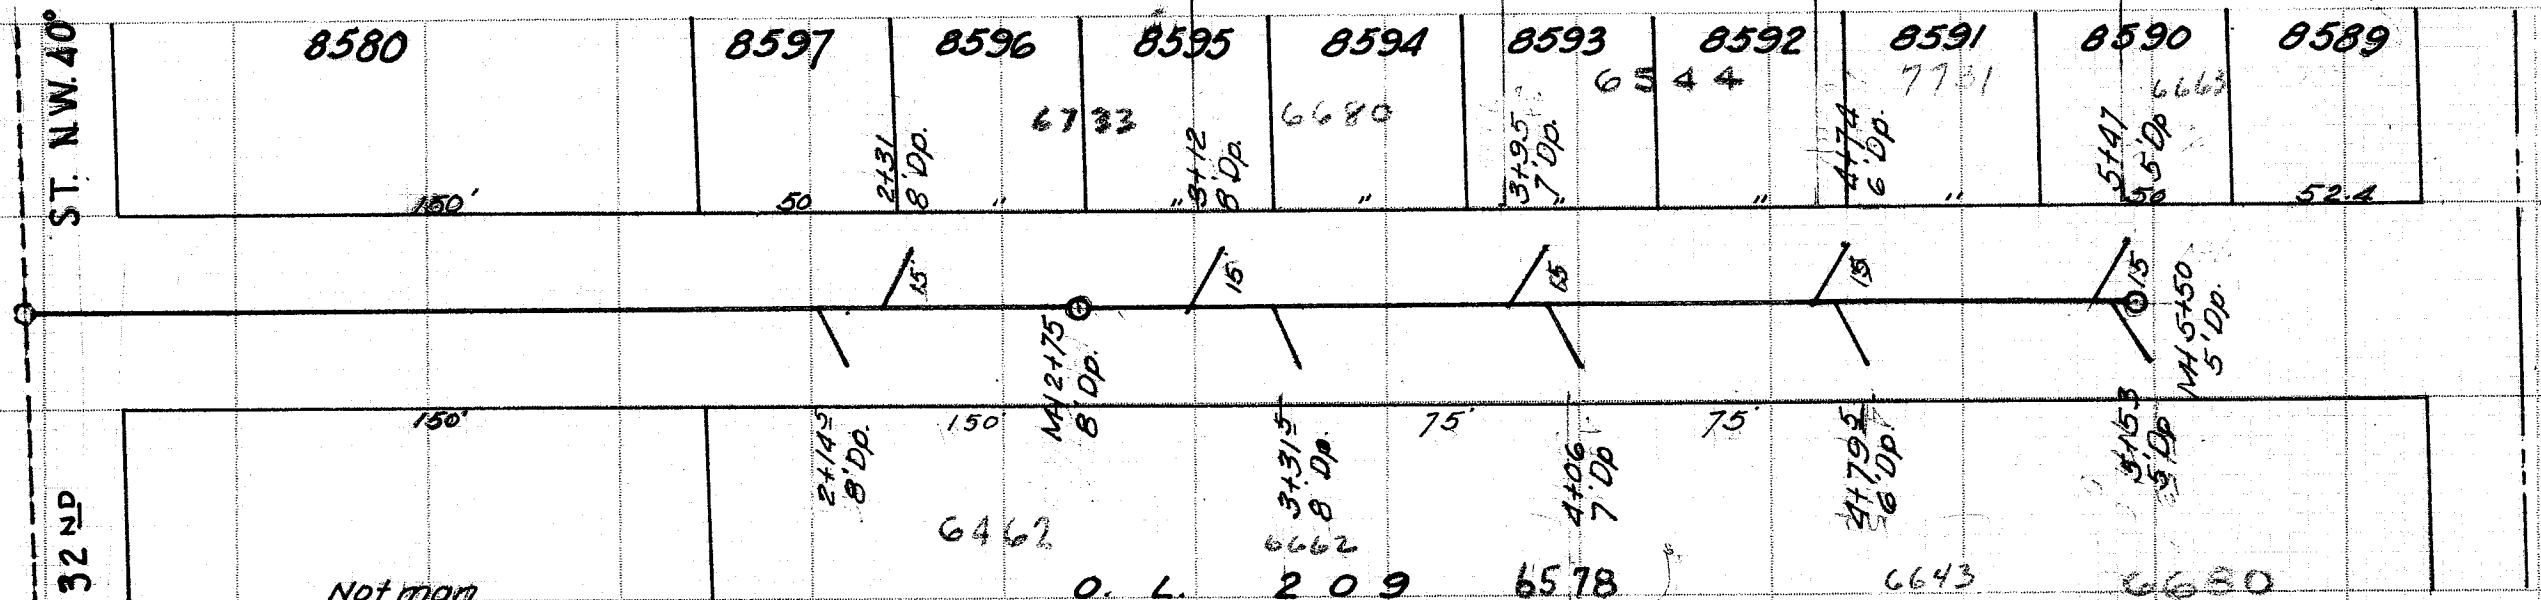

NORTH

Page St. N. W. 40°
West View Heights Sanitary Sewer Dist. No. 17
Scale 1"=100' Hor. 1"=10' Ver.
March 1956

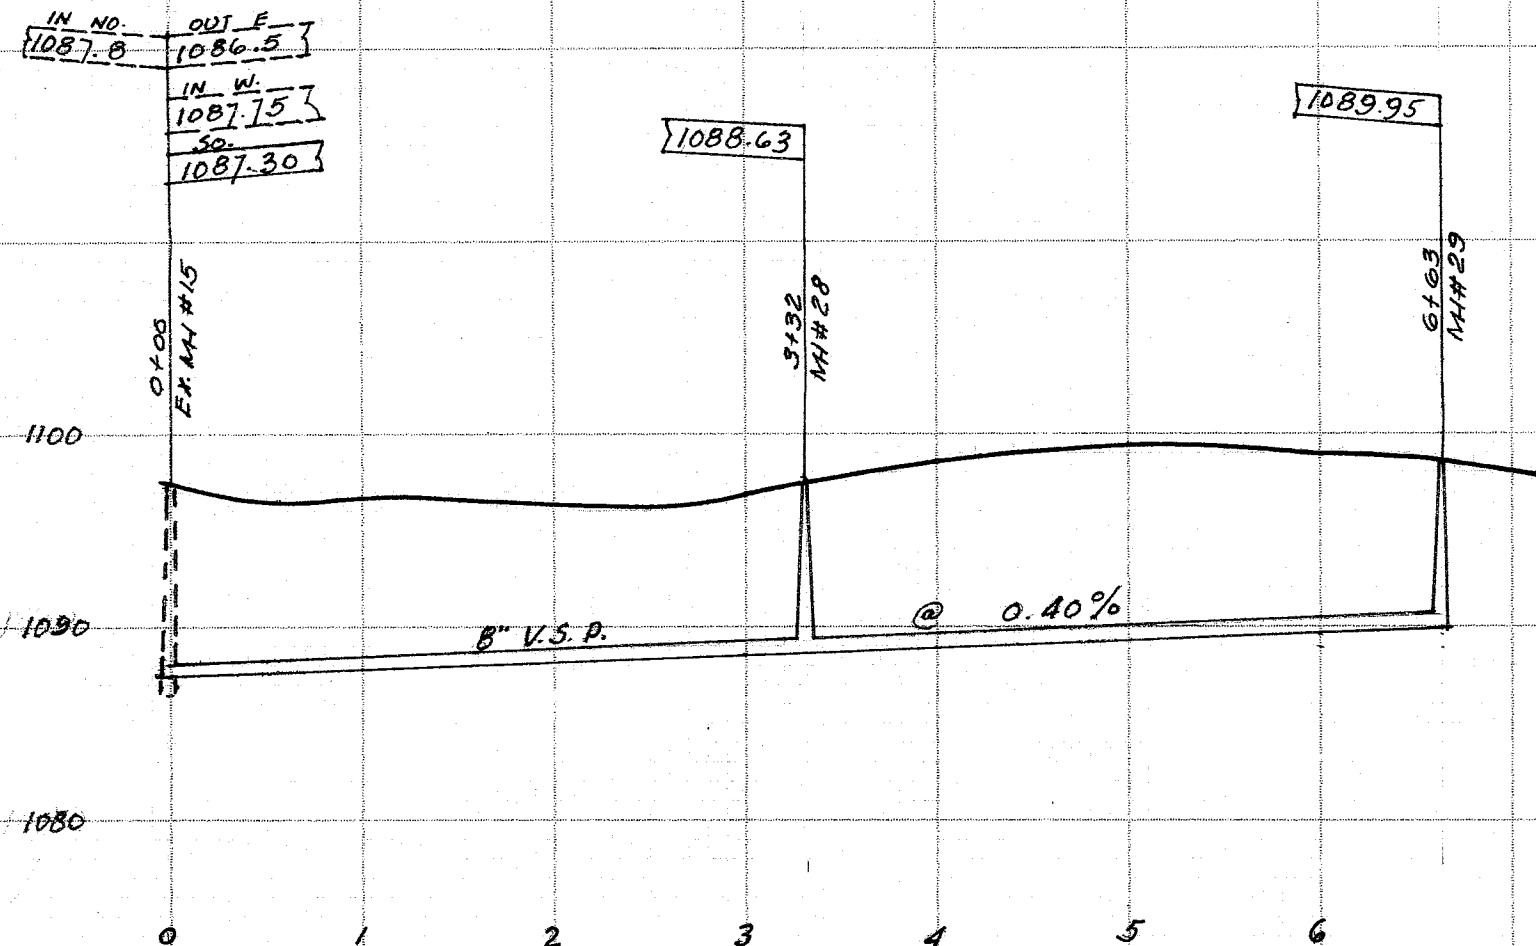

32 ND

Not man

CARSON AVE. N.W. 50°

SANITARY SEWER

Constr'd 1955 by A. J. Diana under city supervision, H. M. Piper, City + Constr. Engineer, Roy Latham, Inspector.
Scale 1"=50' Hor. 1"=5' Ver.
Dr. April 1956 by Wagoner
Inspectors Record # 213

Const. Notes 188:47

