

SOUTH AVE
S.E. 50

STATE OF OHIO
ARMORY


6931

2198.4
14.161

STADIUM PARKING

SANITARY SEWER
ARMORY

CONSTR. 1958 BY A.J. DIANA UNDER CITY SUP. H.M. PIPER CITY ENG.
R. LATHUM INSP.
CONST. NOTES 196-23

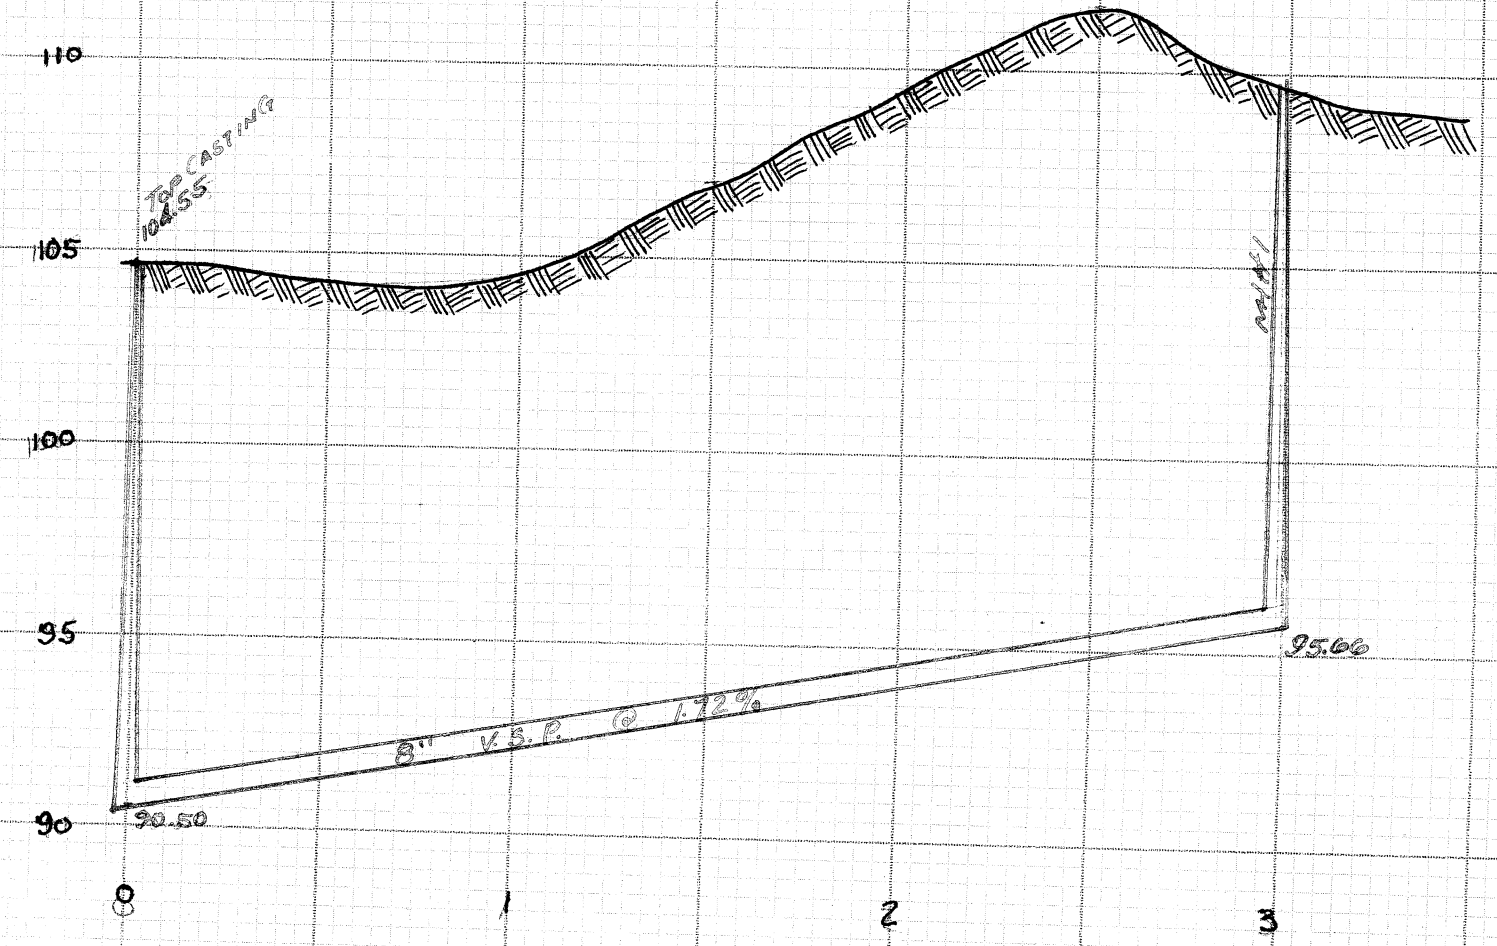

ISEN
E 74

PT. O.L. 262

12210
#1244

6920

6930

12213
7658

12214
7719
8285

216.60

4.9247
A=80.16
C=8006

4.9247
A=75.11
C=75

4.3255
A=32.09
C=32.05

57.95

SAN MH #1
2+82

2+25

2+89

2+99

C=125.07
A=125.36
A=15.45

#1019


12231
20

6931

16

TIME TO
CIRCLE

PT. O.L. 262

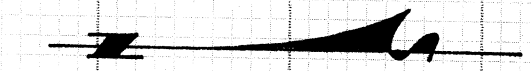

24TH ST. S.W. 50'

CONTR. 1958 BY A.J. DIANA - UNDER CITY SUP. 19
H.M. PIPER CITY ENG. FOR R. OBERLIN - R. LATHUM INSP. & WHITE
CONSTR. NOTES 196-76
INSP. - 214

