



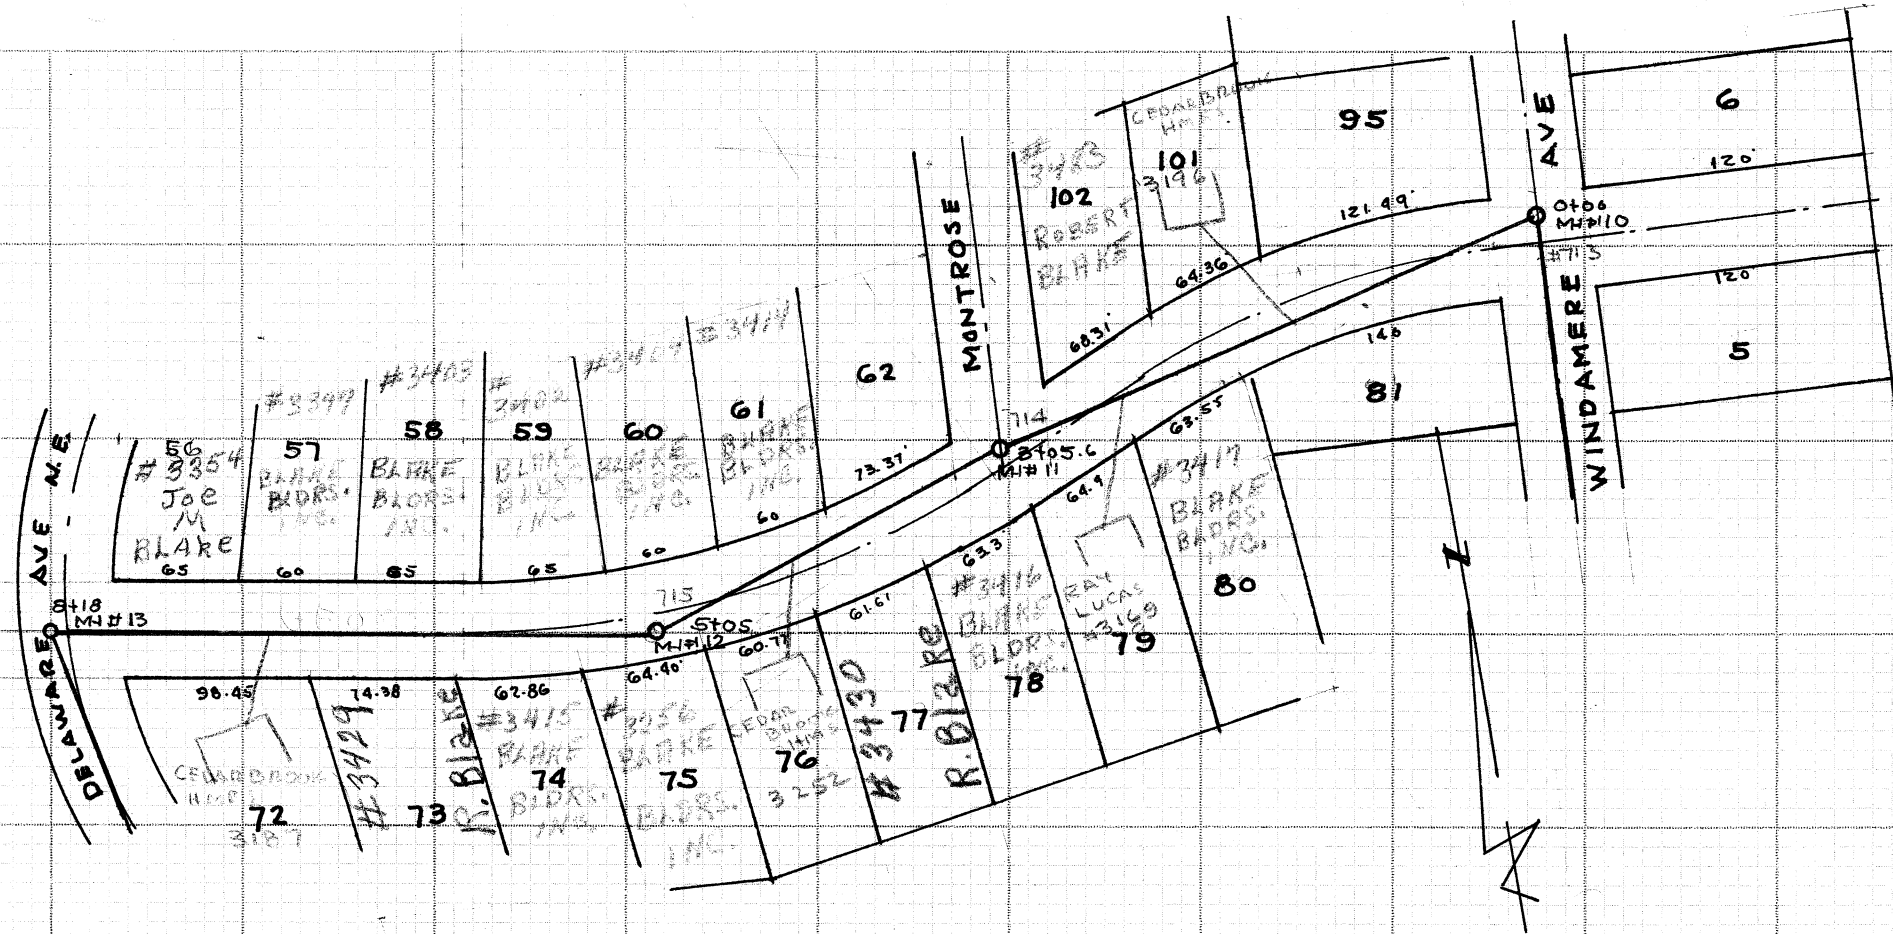

GEORGIA DR. 50'

PERRY HEIGHTS
SEWER DIST. NO. 9
SCALE 1"=100' HOR
1"= 10' VER

COUNTY JENNER

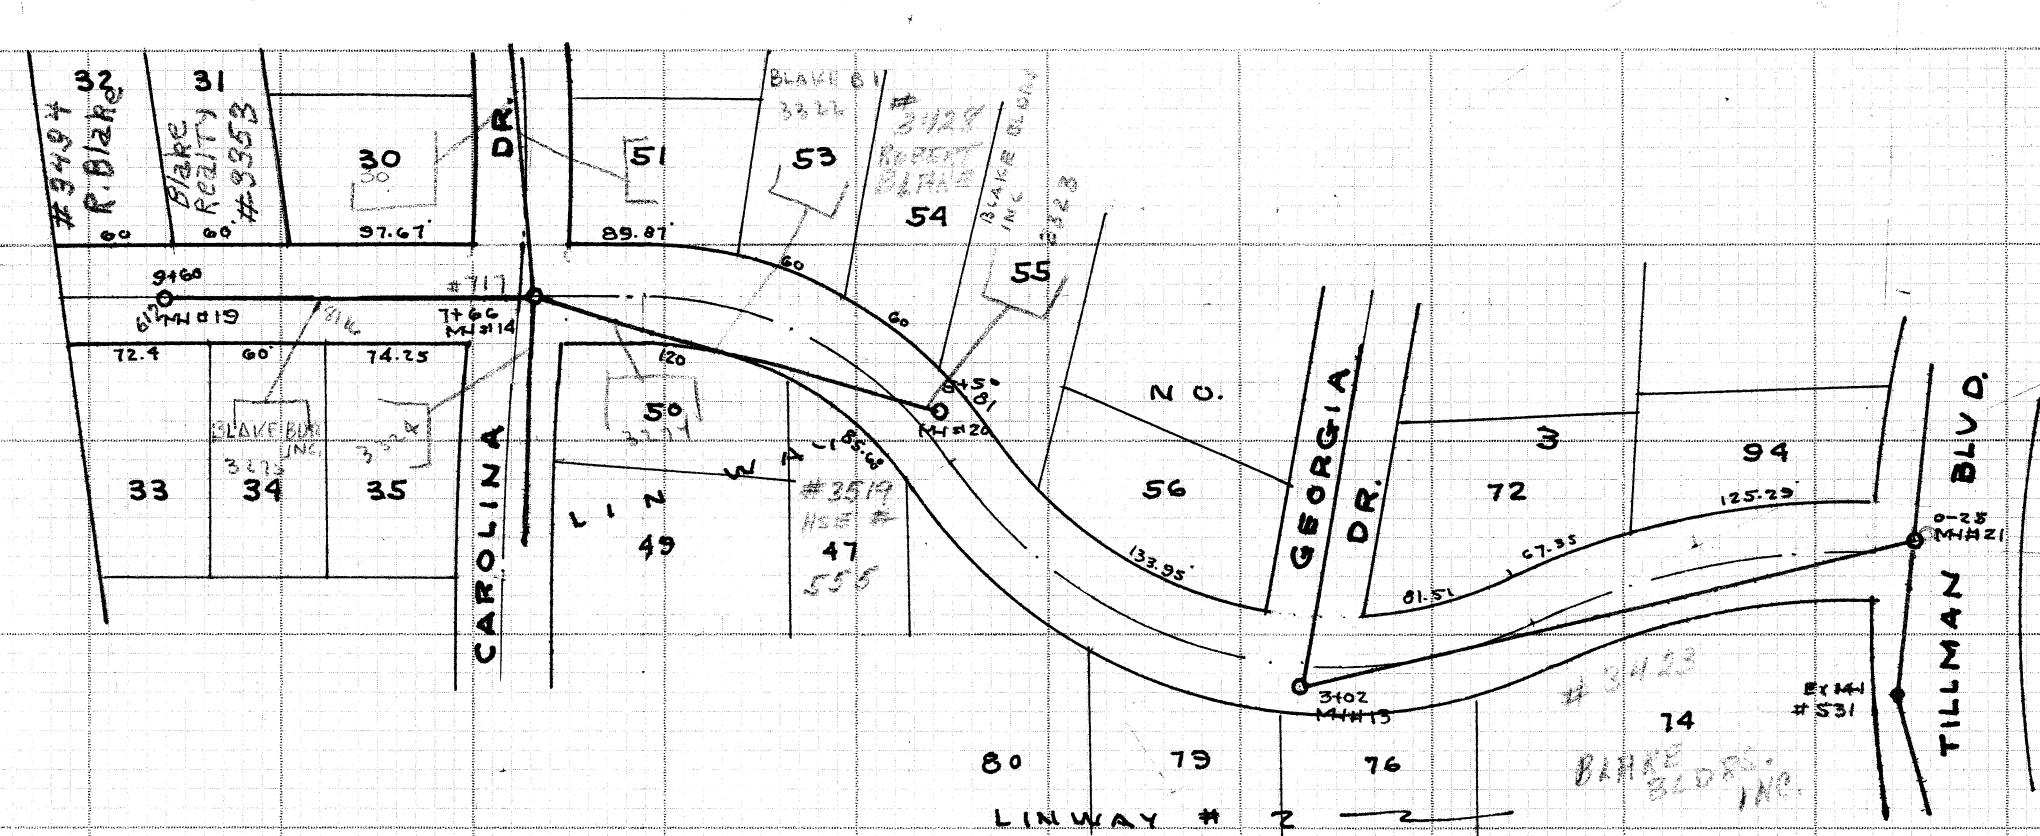

DELAWARE AVE. N.E. 50'
PERRY HTS.
SEWER DIST NO. 9
SCALE 1"=100' HOR.
1"=10' VER.

COUNTY SEWER