



12091	12092	11173	12093 8182 HSE. 1532	12094 8183 HSE. #1540	12095 7338	12096 7337	12097 7336	ARAPAHOE RD. S.E. 45'	12098 7259	12099 7260	12100 7261	12101 7262	12102 7263	12103 7264	12104
127.64'	127.64'	25'	70'	60'	60'	60'	64.14'	70.47'	65'	65'	65'	60'	60'	60'	

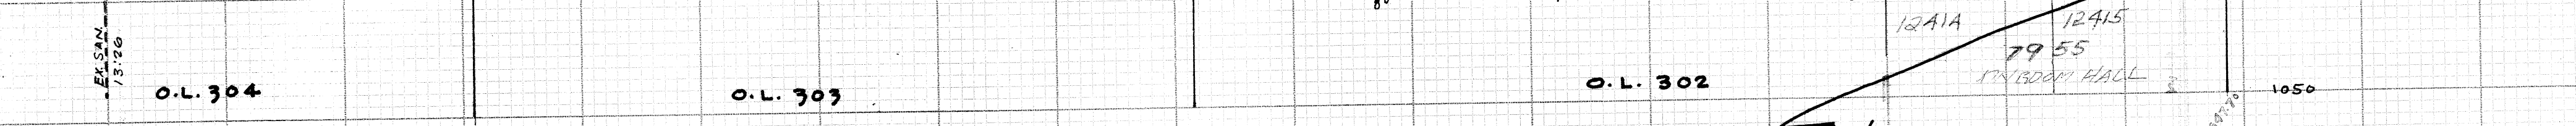

16TH ST. S. E. 40'
CONST. 1960 BY A.J. DIANA - DUNLAP-CONST. ENG.
INSP. - ROY LATHAM
FOR STANDARD HOUSING
SCALE 1"=50' HOR. DE = R.F. WAGONER DEC. 1960
1"=5' VER.
INSP. REC. 221

CITY DATA +845.44

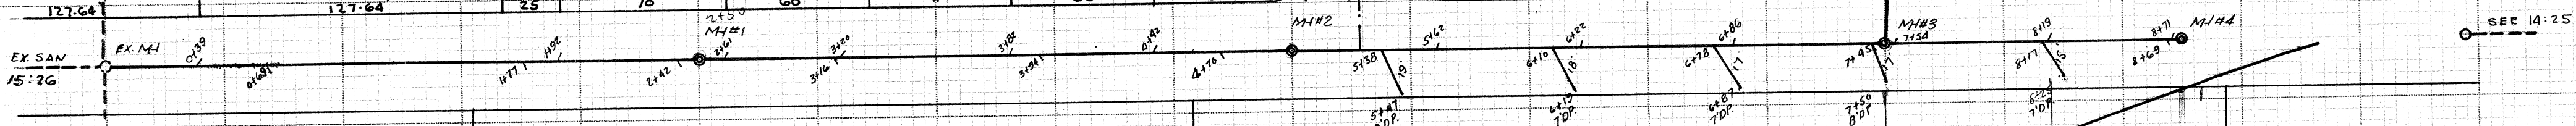