

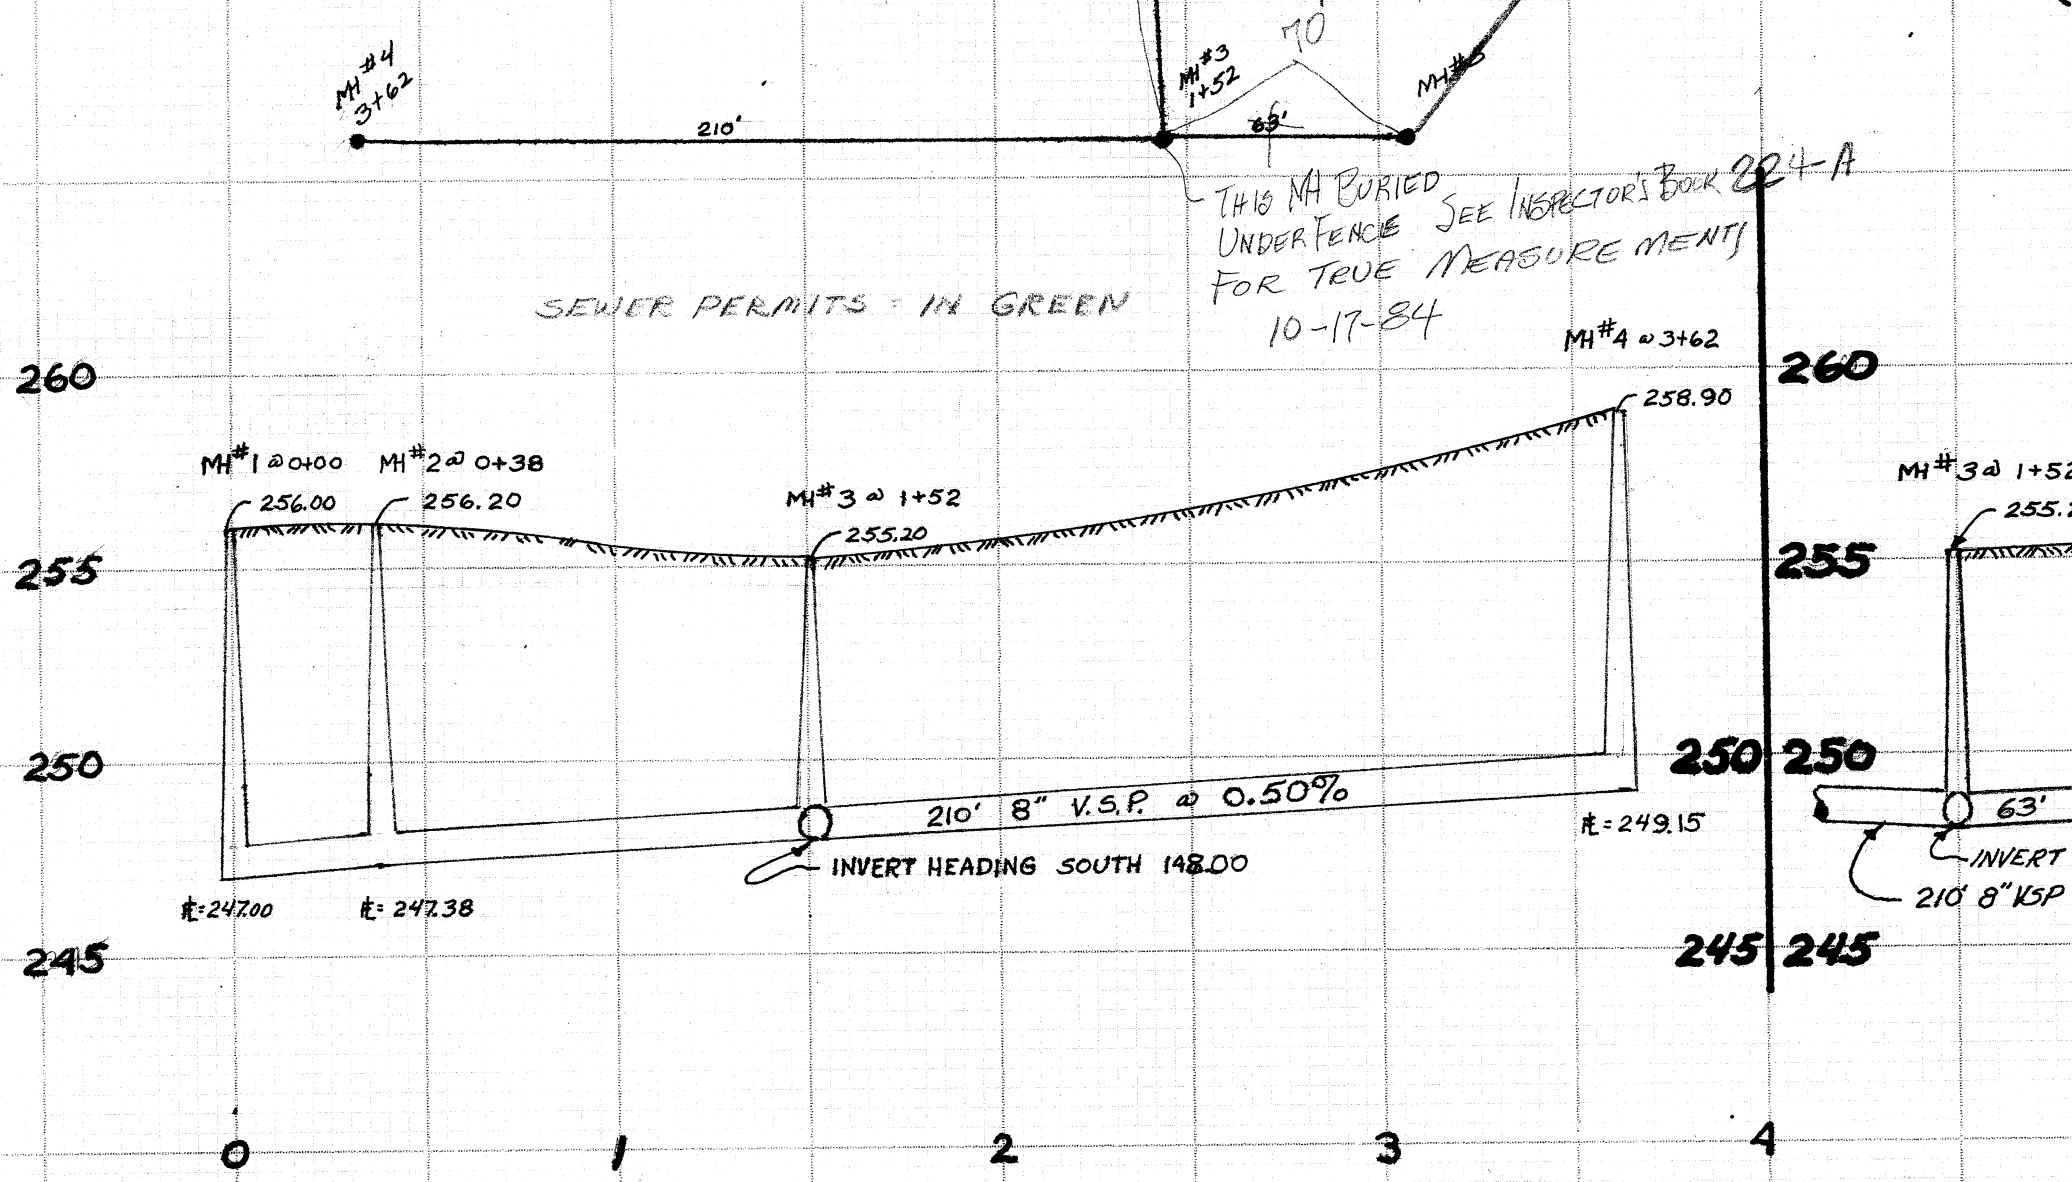


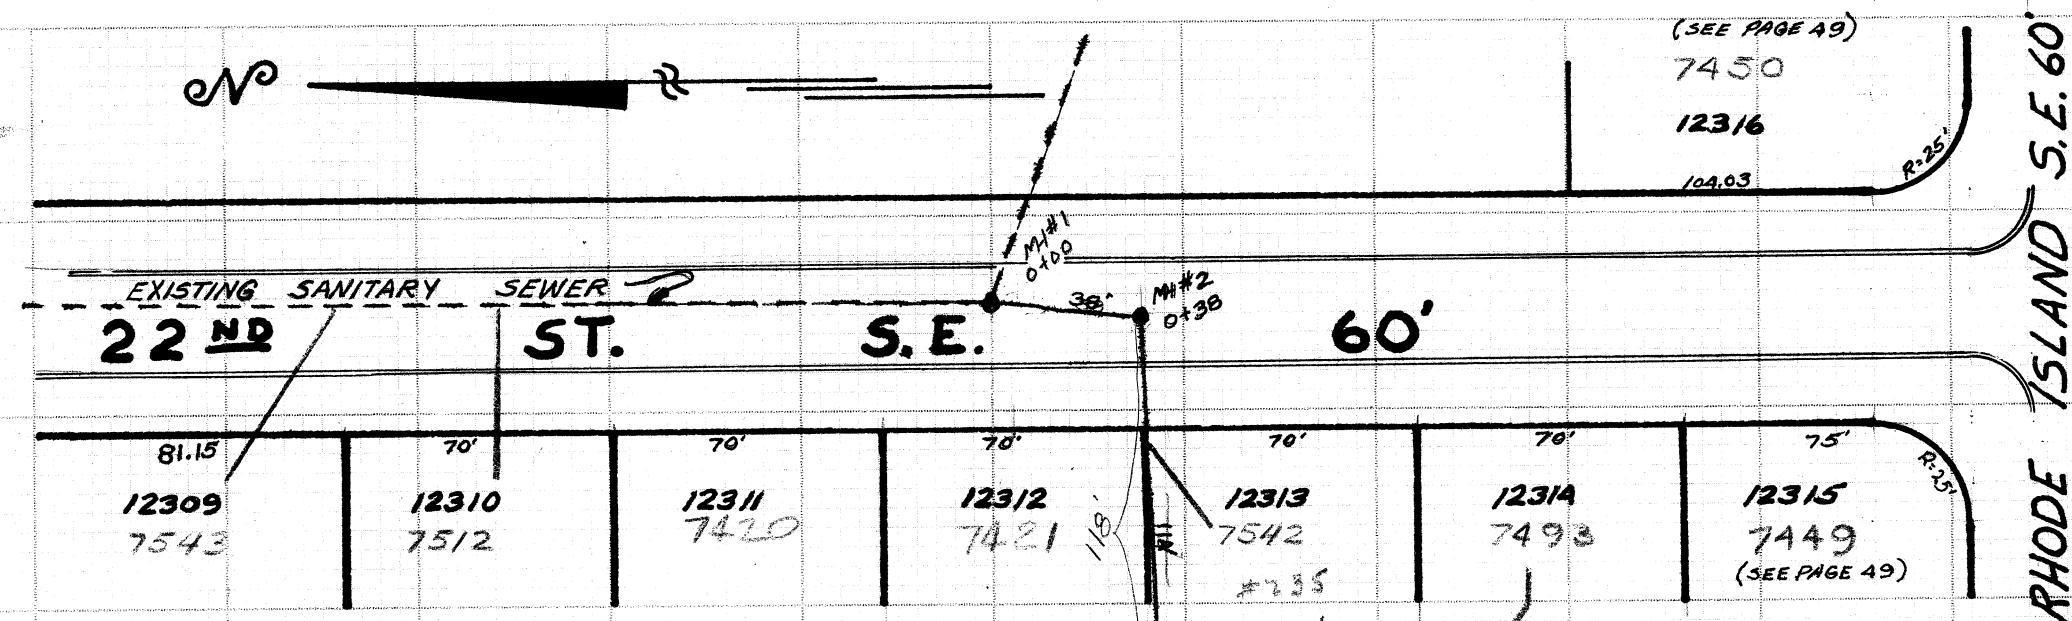

MASSACHUSETTS
AVE. S.E. 50'

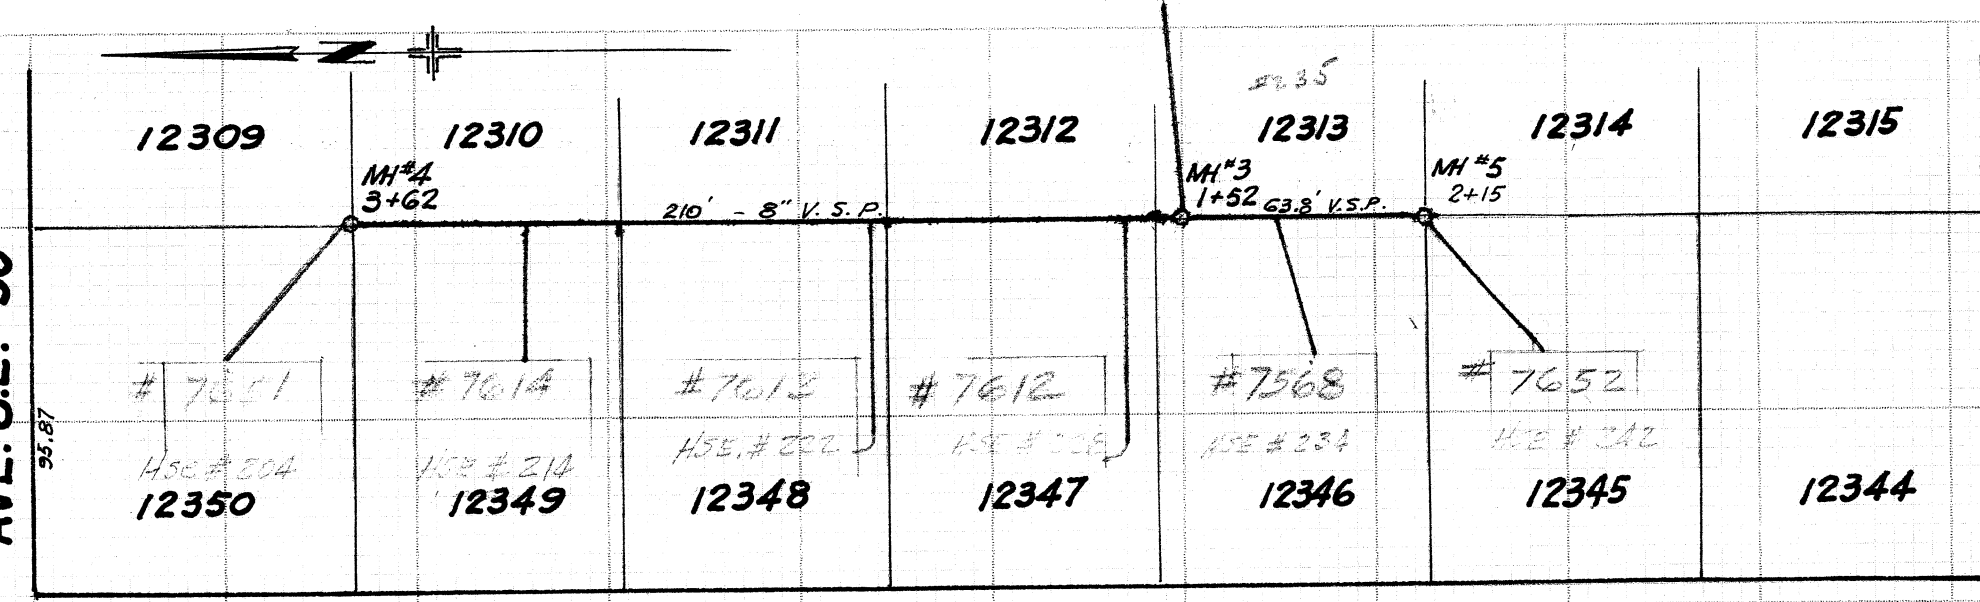

21 ST. ST. S.E. (NO SEWER ON THIS STREET).

224-A

THIS MH BURIED
UNDER FENCE SEE INSPECTOR'S BOOK
FOR TRUE MEASUREMENT
10-17-84

260

255

250

245

YORK VILLAGE
SANITARY SEWER
22ND ST. S.E. 60'
FROM 22ND ST. - WESTERLY
CONSTRUCTED BY- THE LUDDER CO. INC.
PLANS & SPECIFICATIONS- R.J. FAULHABER
INSPECTOR- WM HAMMER
PLOTTED BY ORVILLE DEBOS
FEB. 24, 1964
CONSTRUCTION NOTES } SEE FILE NO. S-159
FINAL MEASUREMENTS } SE-524
SCALE: 1" = 50' HORZ. SD-348
1" = 5' VERT.