

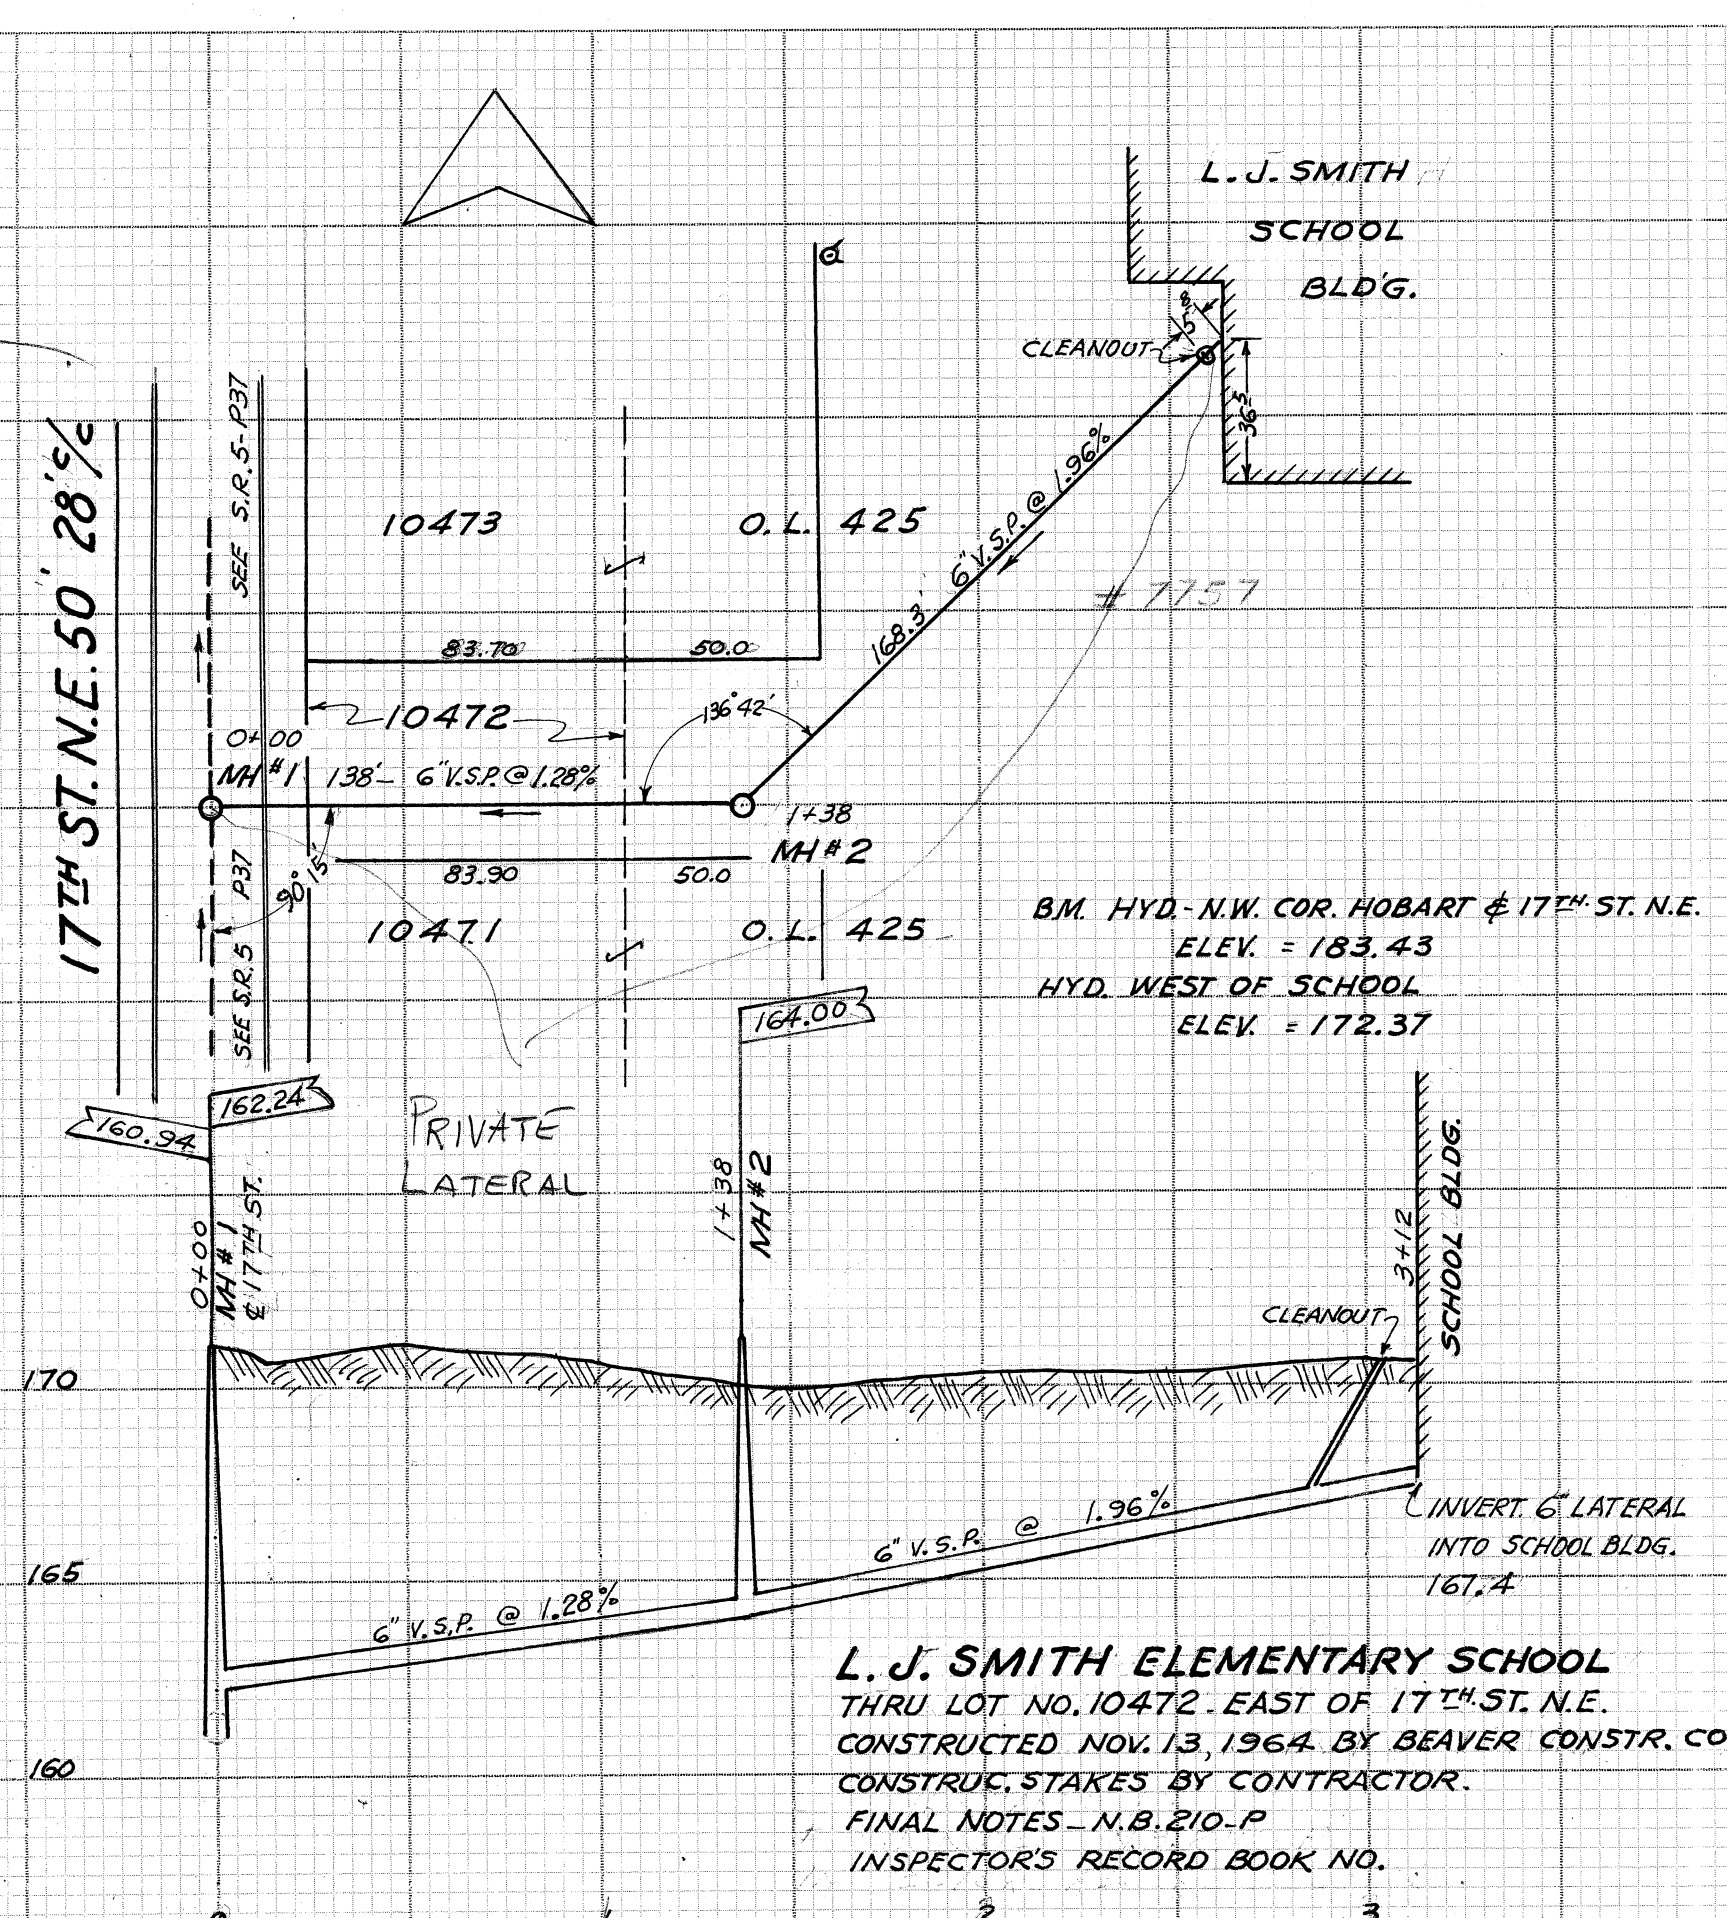



17TH ST. N.E. 50' 28' 9"

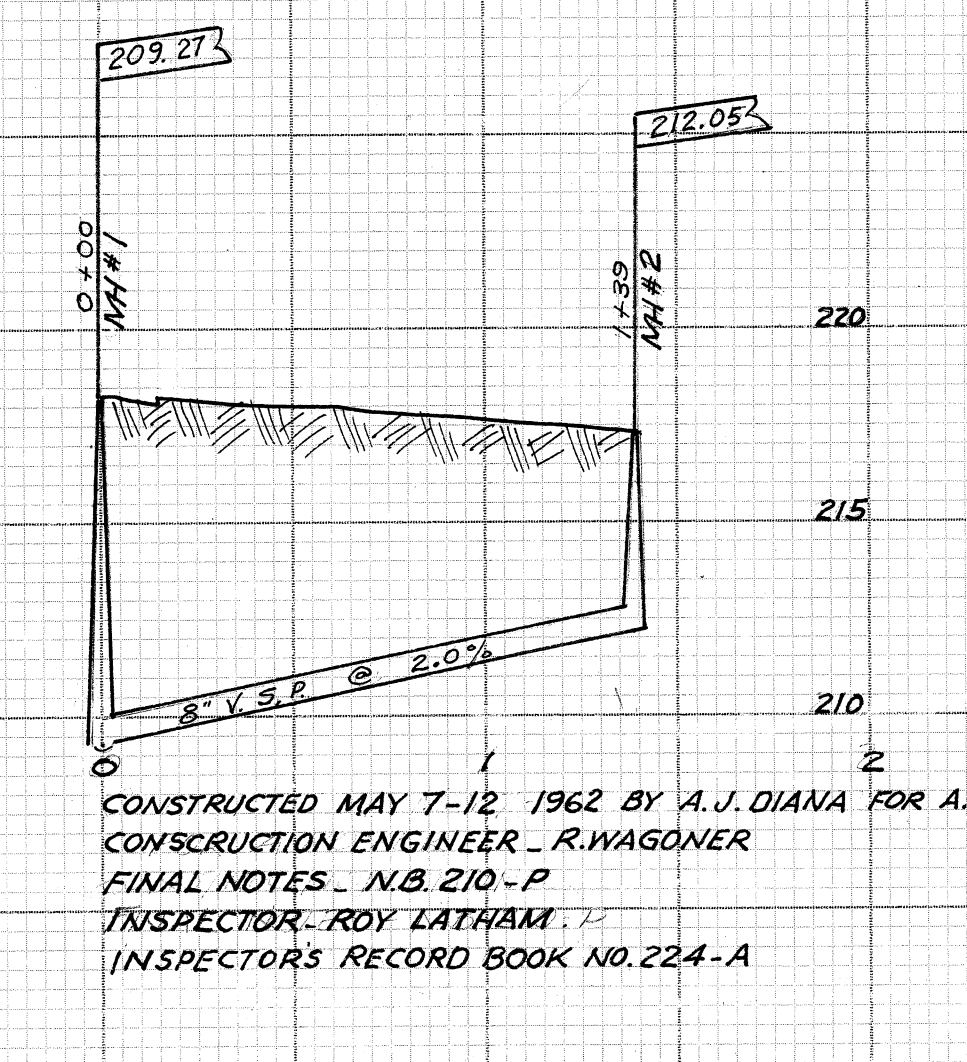

L.J. SMITH ELEMENTARY SCHOOL
THRU LOT NO. 10472. EAST OF 17TH ST. N.E.
CONSTRUCTED NOV. 13, 1964 BY BEAVER CONSTR. CO.
CONSTRUC. STAKES BY CONTRACTOR.
FINAL NOTES - N.B. 210-P
INSPECTOR'S RECORD BOOK NO. 224-A

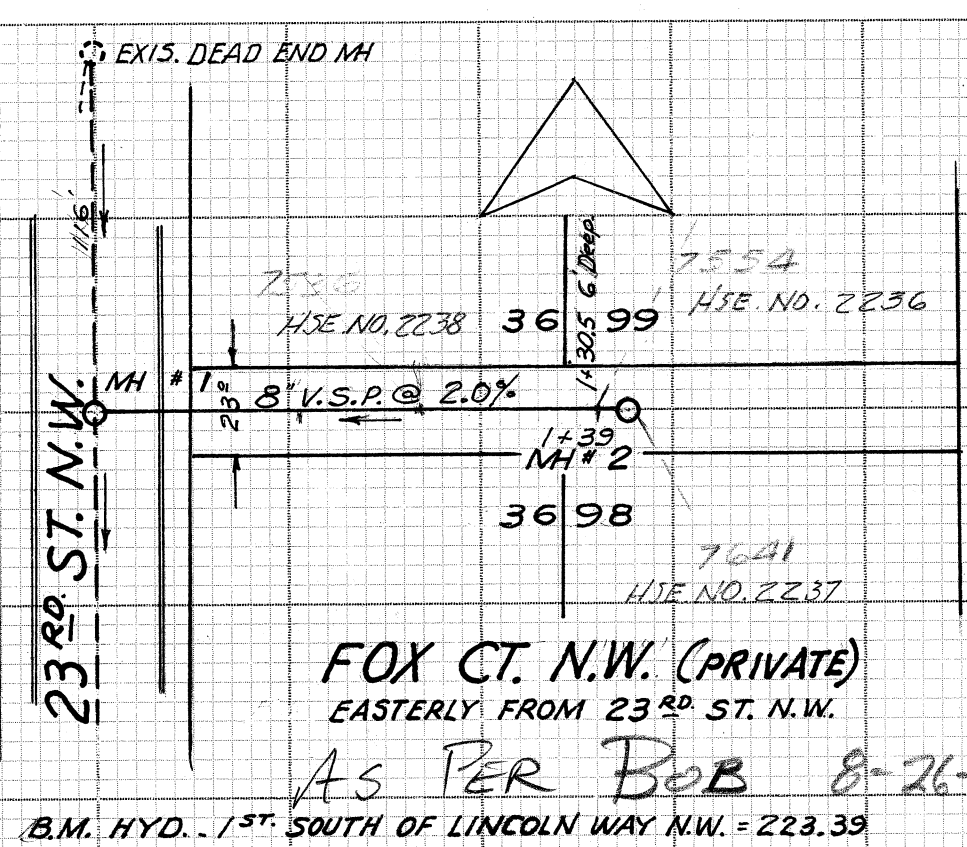

CONSTRUCTED MAY 7-12 1962 BY A.J. DIANA FOR A. ROYER.
CONSTRUCTION ENGINEER - R. WAGONER
FINAL NOTES - N.B. 210-P
INSPECTOR - ROY LATHAM
INSPECTOR'S RECORD BOOK NO. 224-A

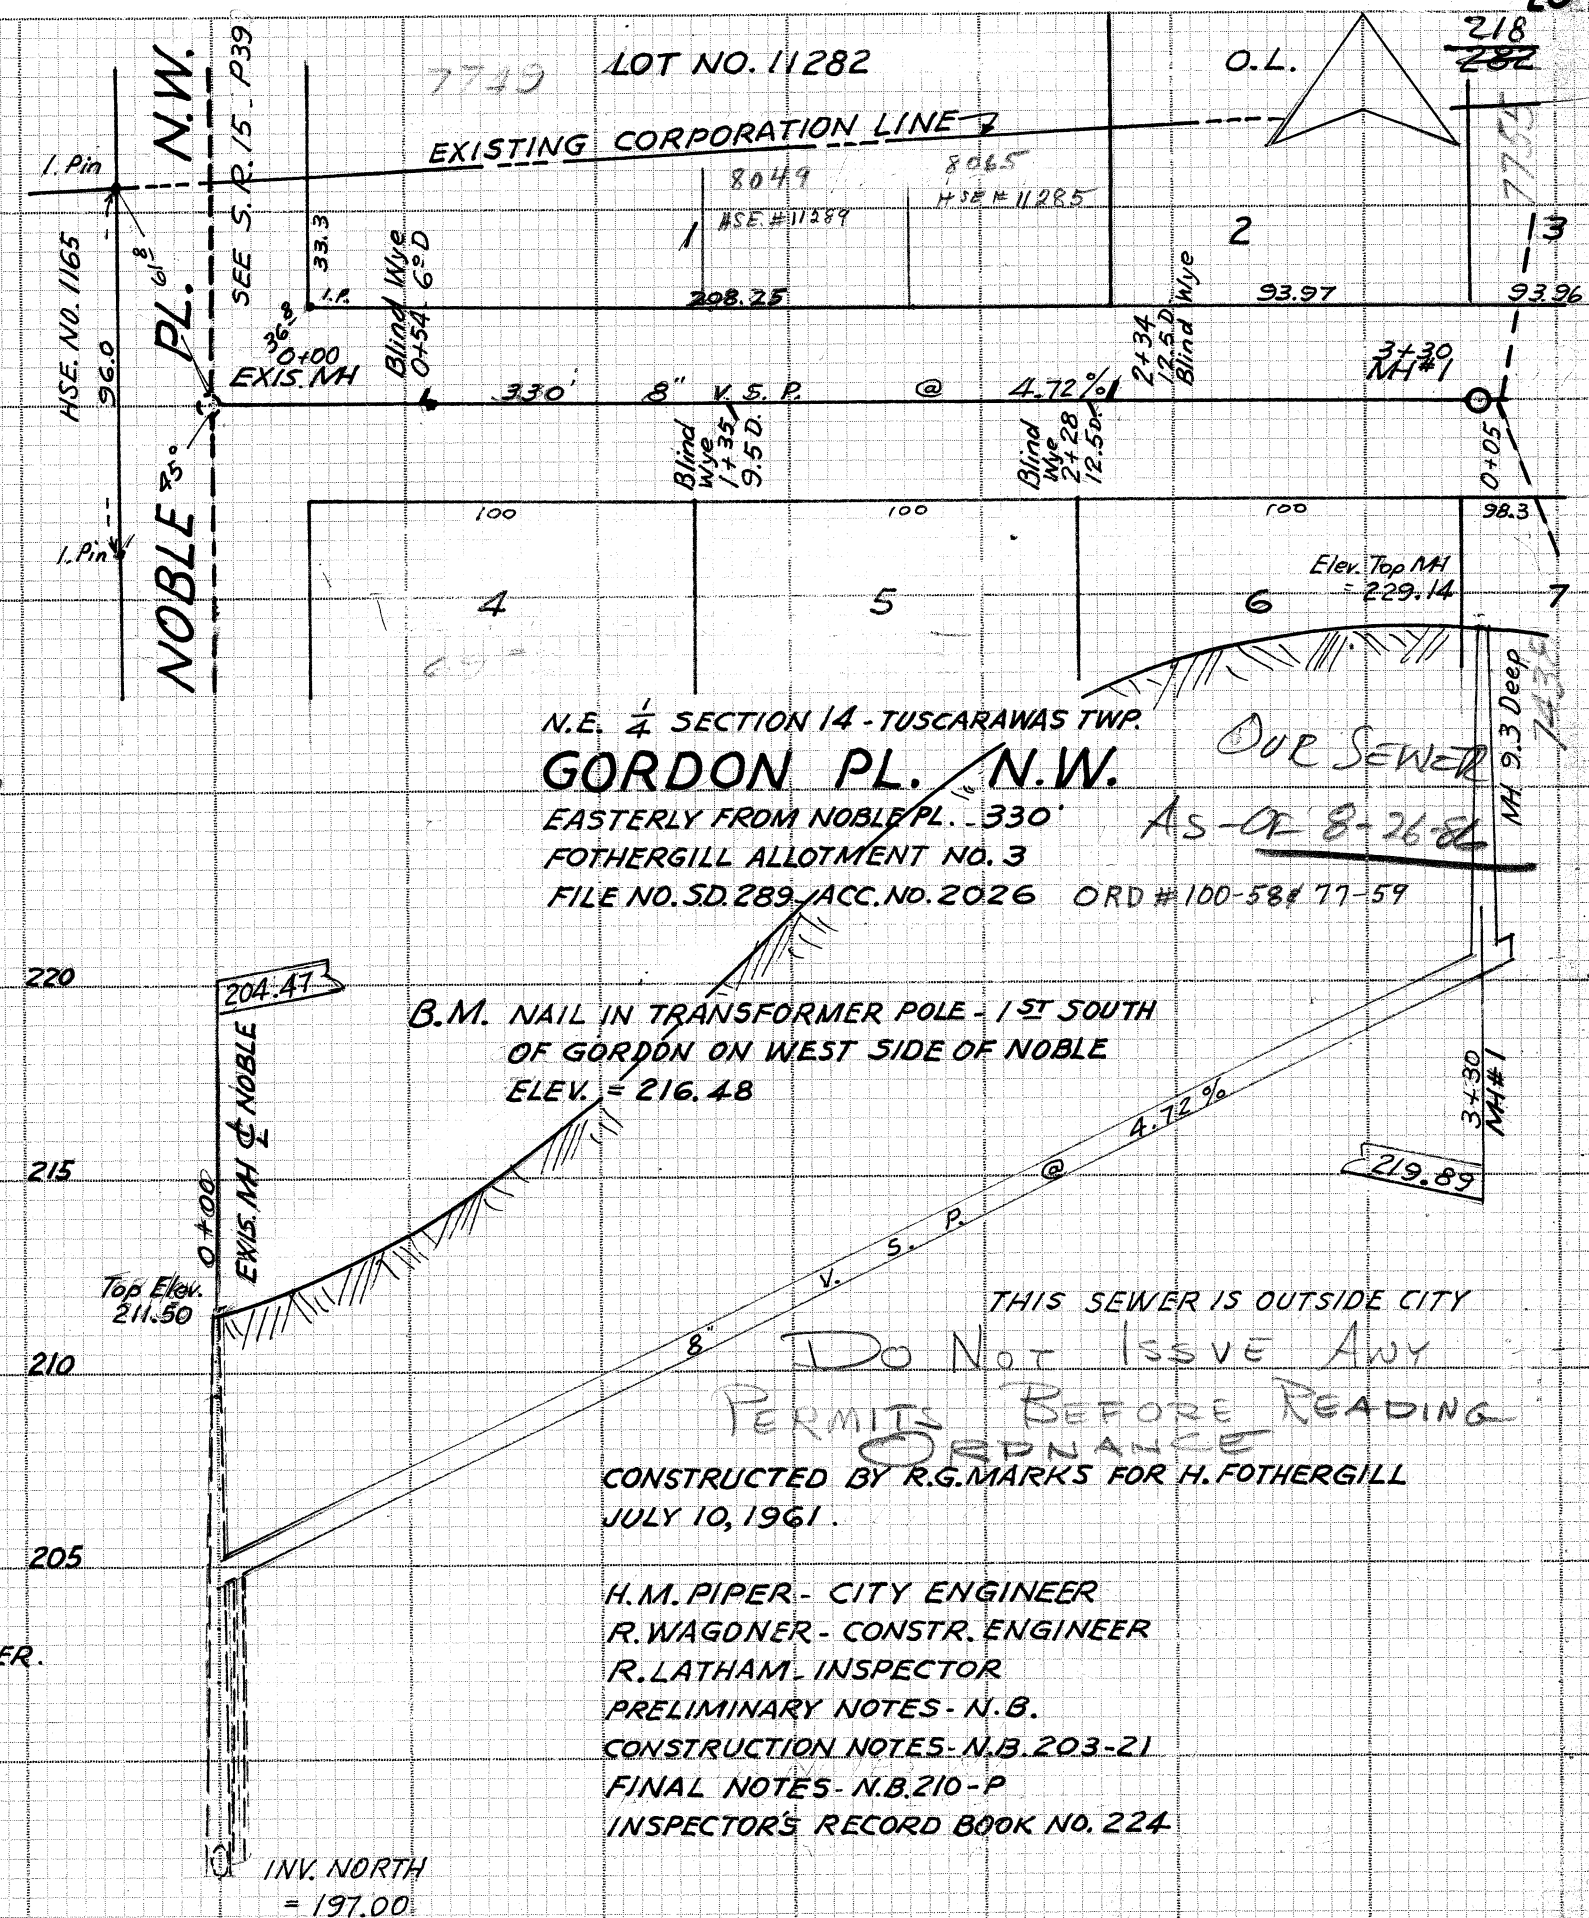

N.E. 1/4 SECTION 14 - TUSCARAWAS TWP.
GORDON PL. N.W.
EASTERLY FROM NOBLE PL. 330'
FOTHERGILL ALLOTMENT NO. 3
FILE NO. SD. 289, ACC. NO. 2026 ORD # 100-58477-59

B.M. NAIL IN TRANSFORMER POLE - 1ST SOUTH
OF GORDON ON WEST SIDE OF NOBLE
ELEV. = 216.48

THIS SEWER IS OUTSIDE CITY
DO NOT ISSUE ANY PERMITS BEFORE READING ORDINANCE
CONSTRUCTED BY R.G. MARKS FOR H. FOTHERGILL
JULY 10, 1961.

H.M. PIPER - CITY ENGINEER
R. WAGONER - CONSTR. ENGINEER
R. LATHAM - INSPECTOR
PRELIMINARY NOTES - N.B.
CONSTRUCTION NOTES - N.B. 203-21
FINAL NOTES - N.B. 210-P
INSPECTOR'S RECORD BOOK NO. 224