




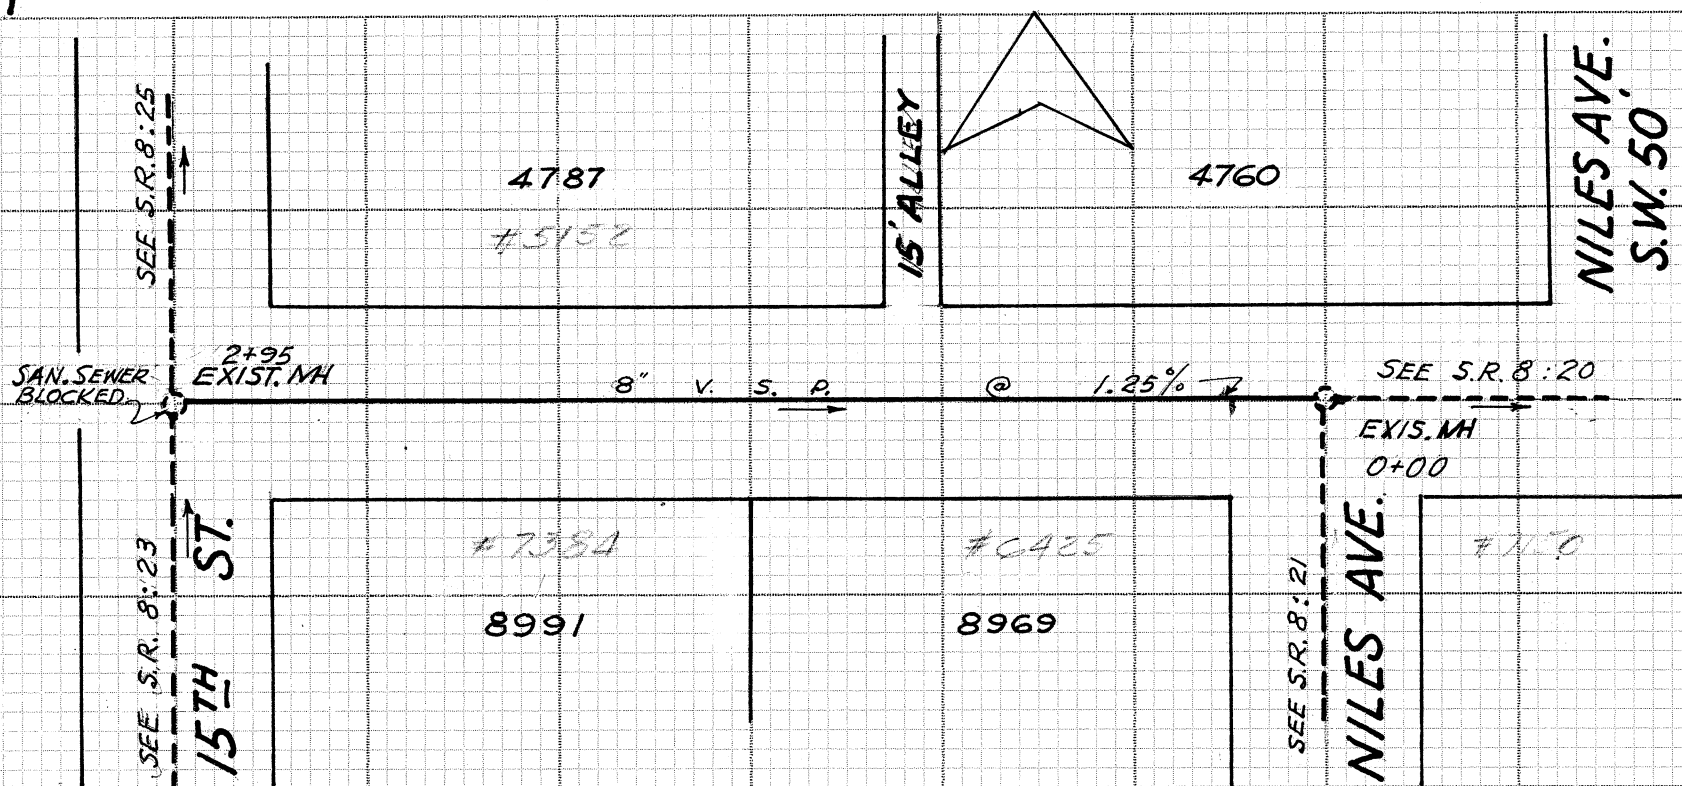


OVERLOOK AVE. S.W. 50'
NILES AVE. S.W. TO 15TH ST. S.W.

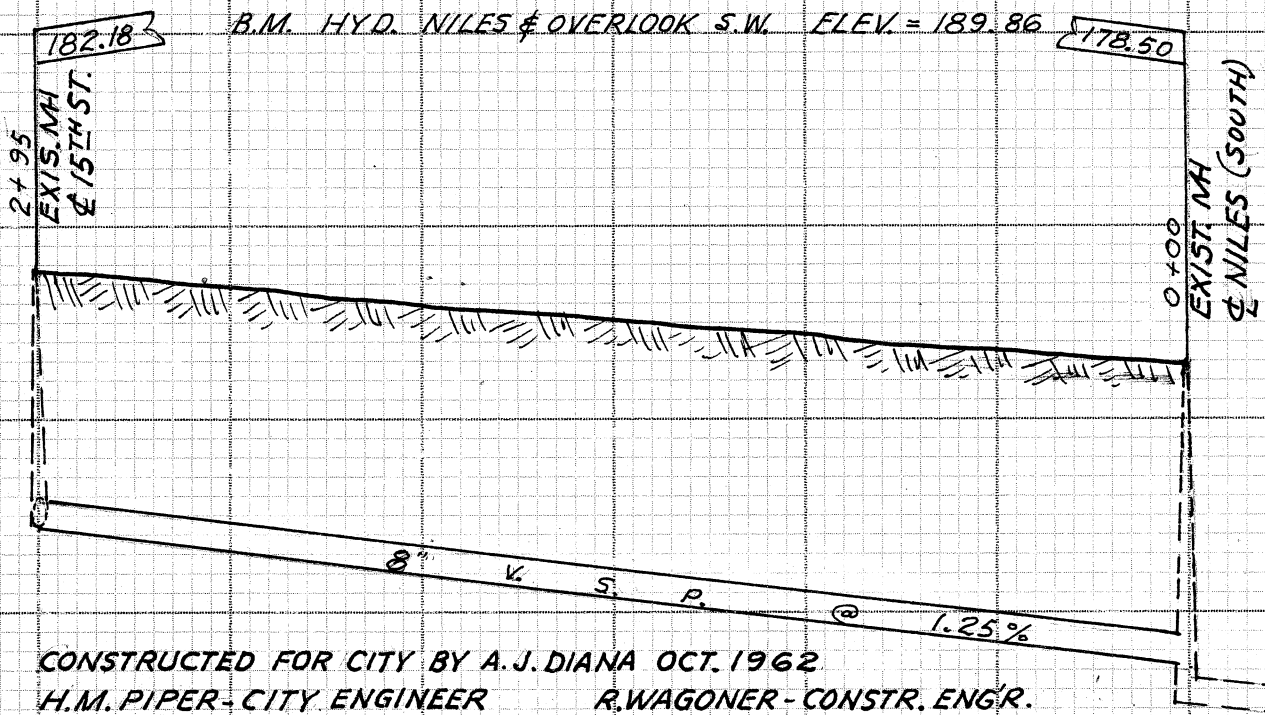

CONSTRUCTED FOR CITY BY A.J. DIANA OCT. 1962
H.M. PIPER - CITY ENGINEER R. WAGONER - CONSTR. ENGR.
INSPECTOR - R. LATHAM
PRELIM. NOTES - N.B.
CONSTR. NOTES - N.B. 206-P53
INSPECTOR'S RECORD BOOK NO.
FILE NO. SE 491

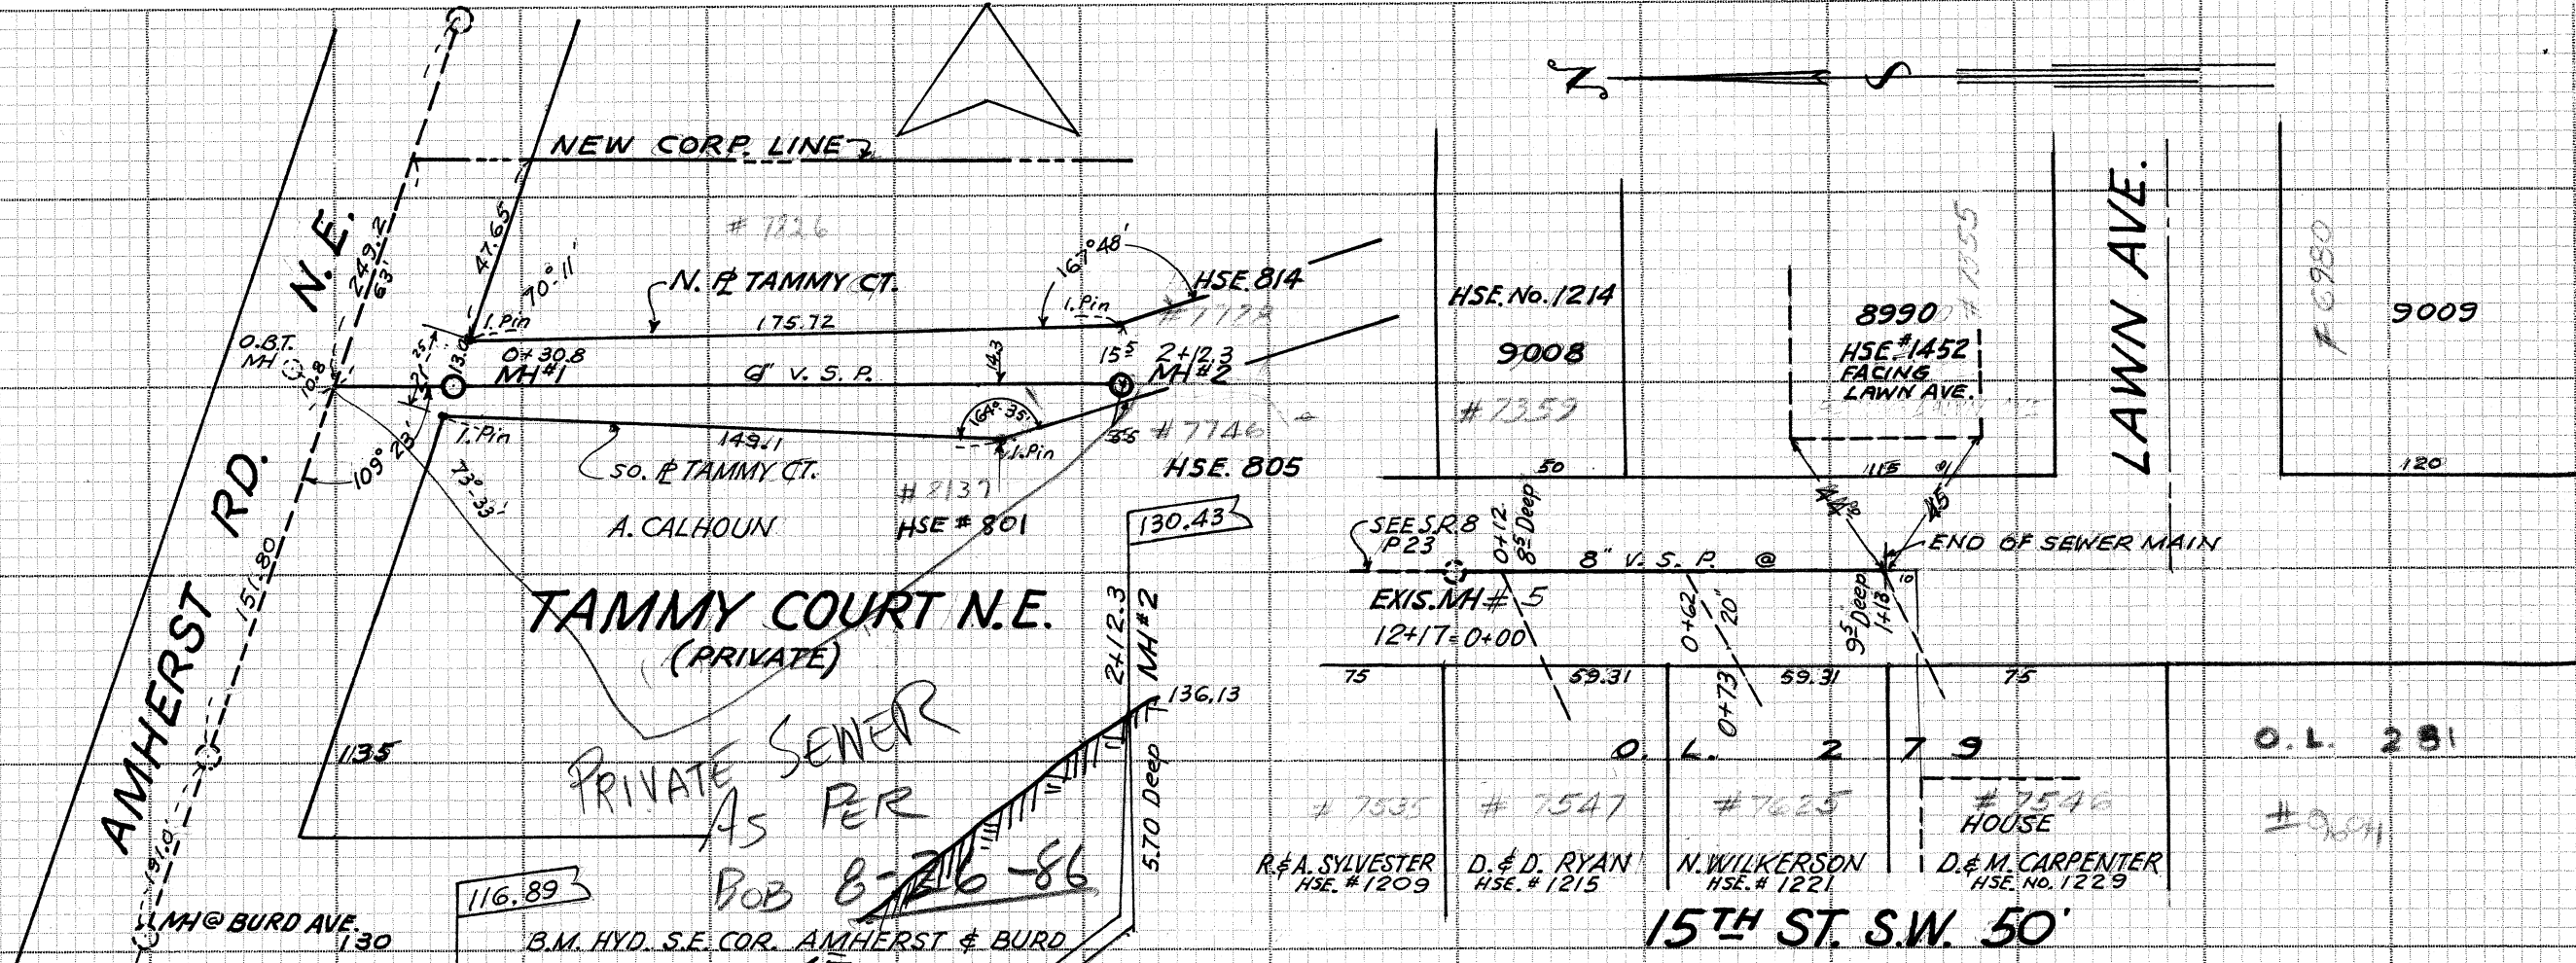

PRIVATE SEWER
AS PER
BOB 8-26-86
CONSTRUCTED 5-21-64 FOR AVERY CALHOUN
BY HARRY URBAN, CONTRACTOR
H.M. PIPER - CITY ENGINEER
R. LATHAM - INSPECTOR
FINAL NOTES - N.B. 210-P Also NB AA P54
INSPECTOR'S RECORD BOOK NO. 217

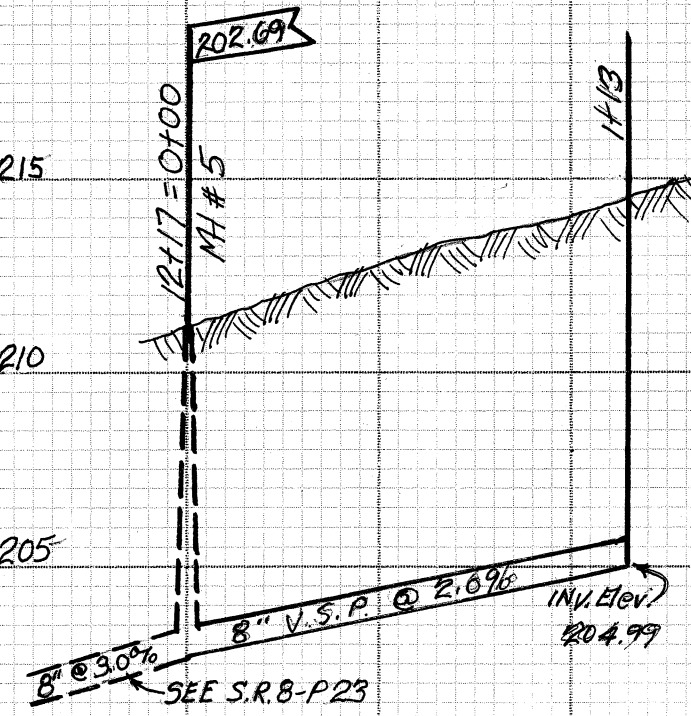

CONSTRUCTED APRIL 1962
H. URBAN - CONTRACTOR
PRIVATE CONSTRUCTION
CONSTR. ENGR. - R. WAGONER
INSPECTOR - ROY LATHAM
CONSTR. NOTES - N.B. 205-P24
INSPECTOR'S RECORD NO. 224-A