
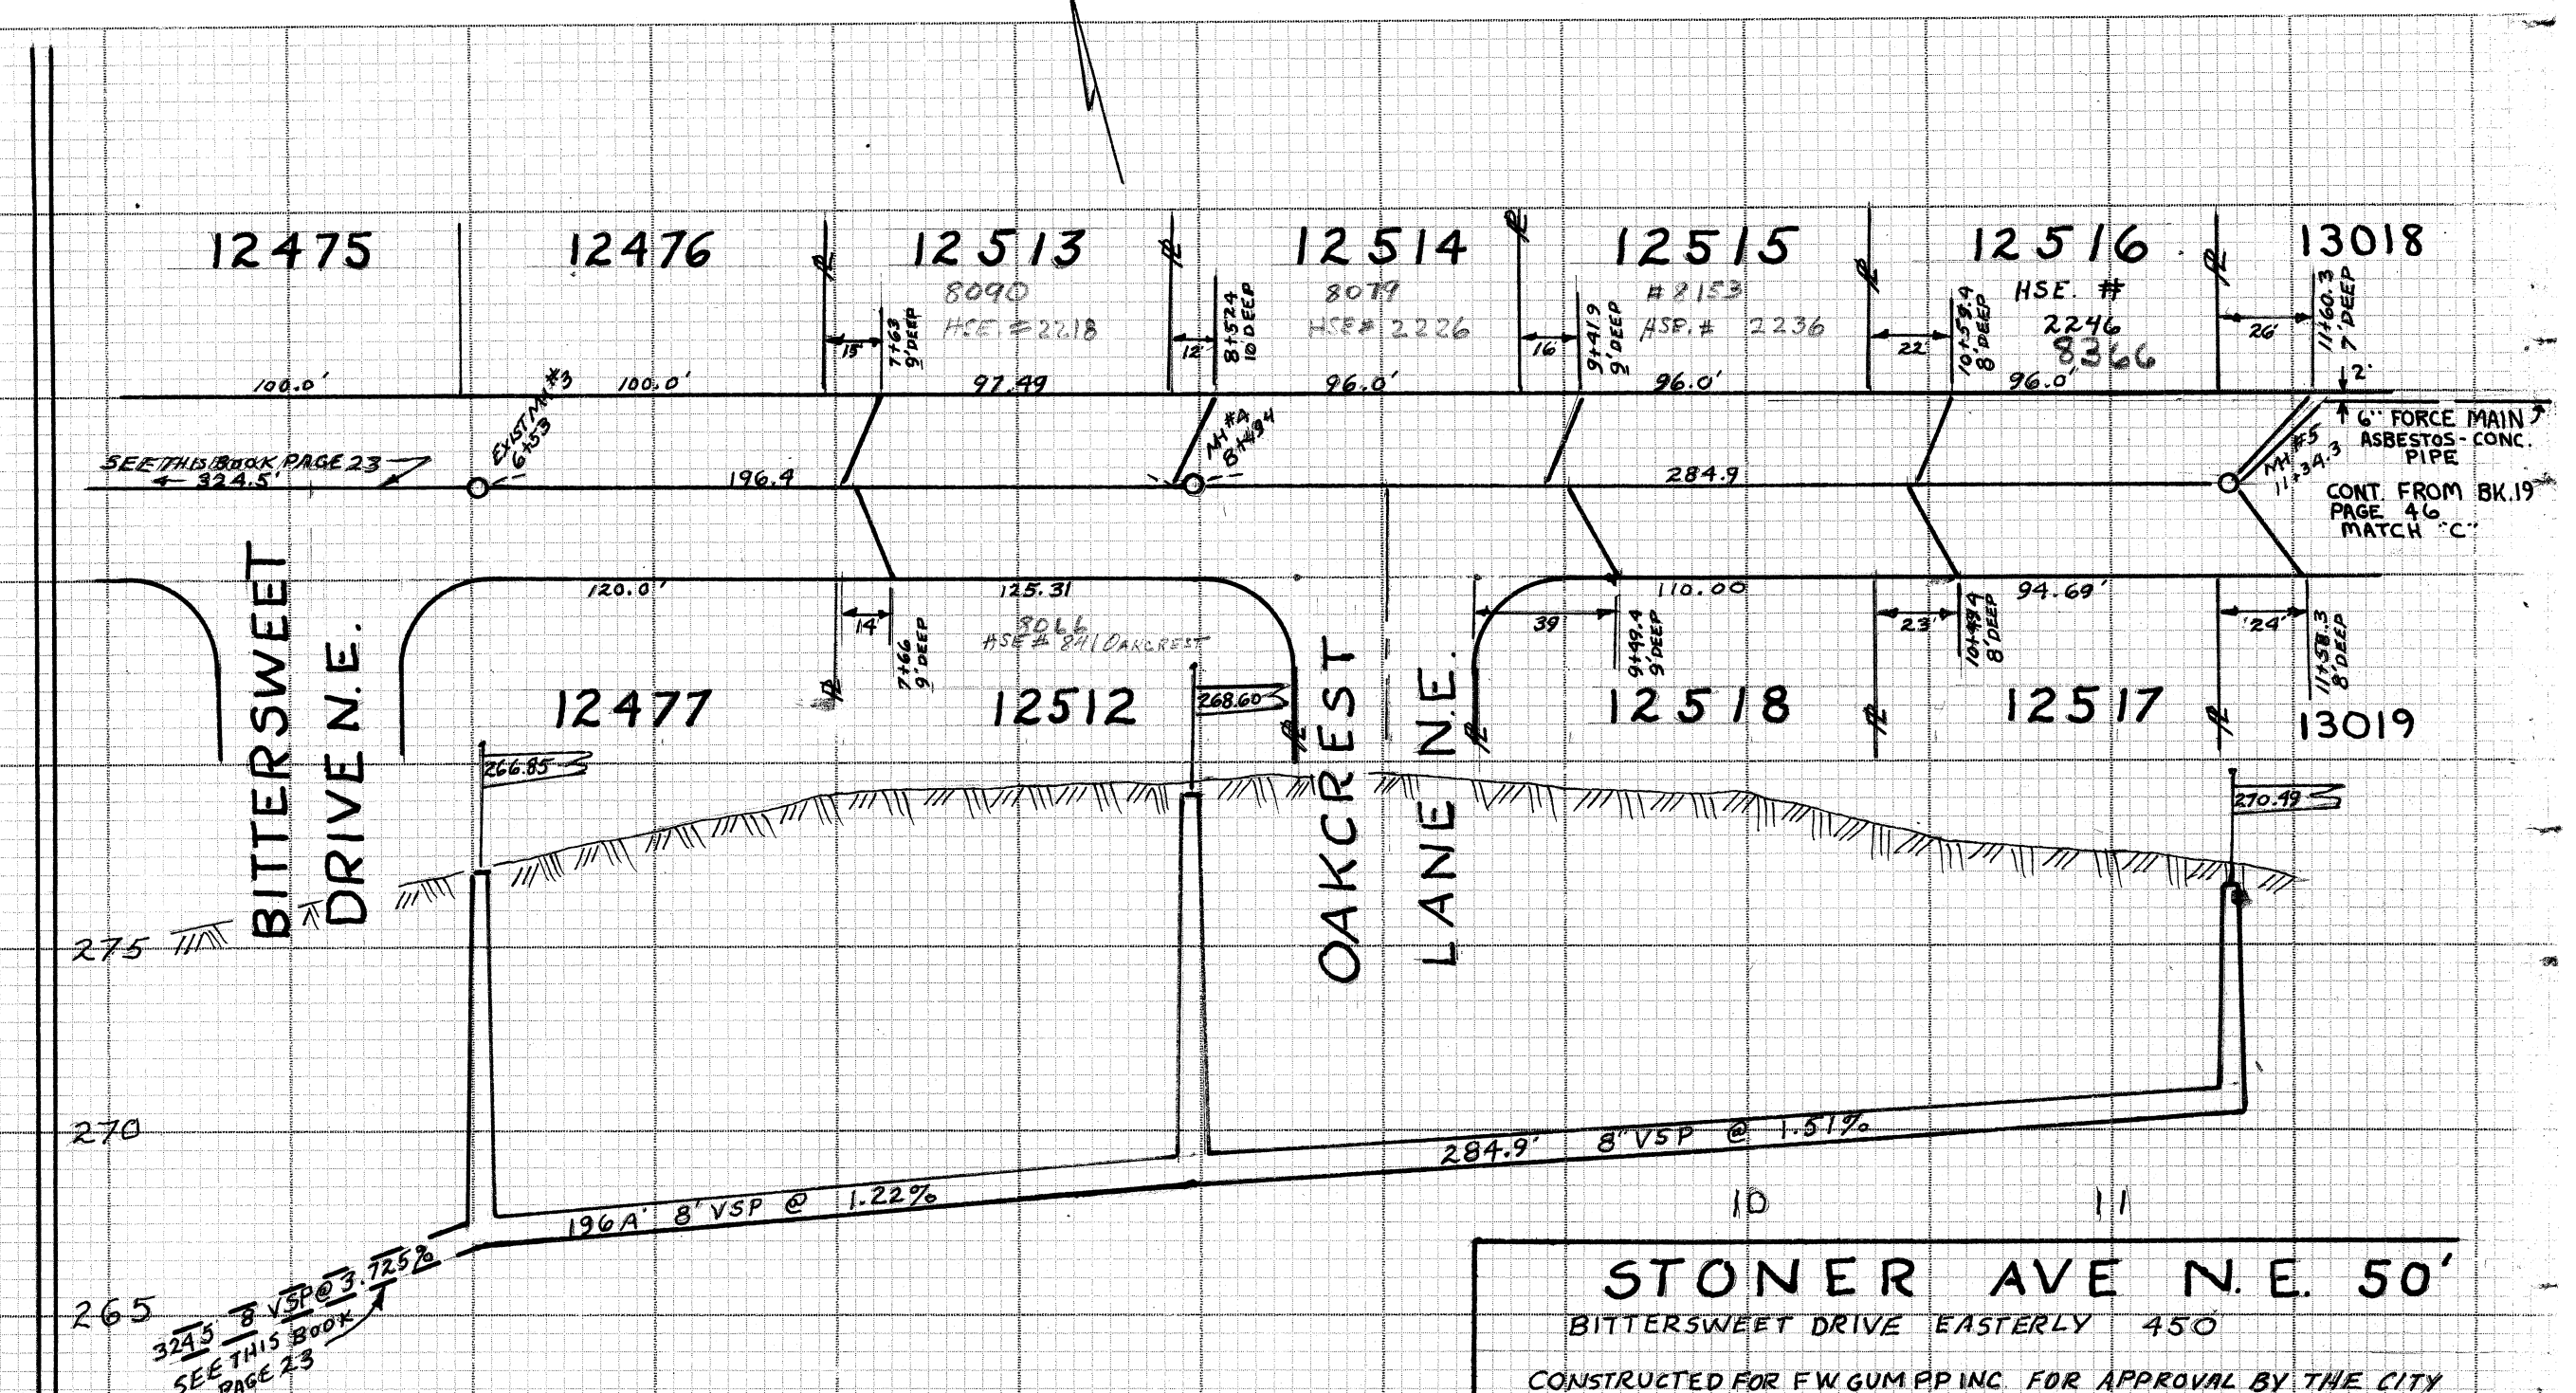


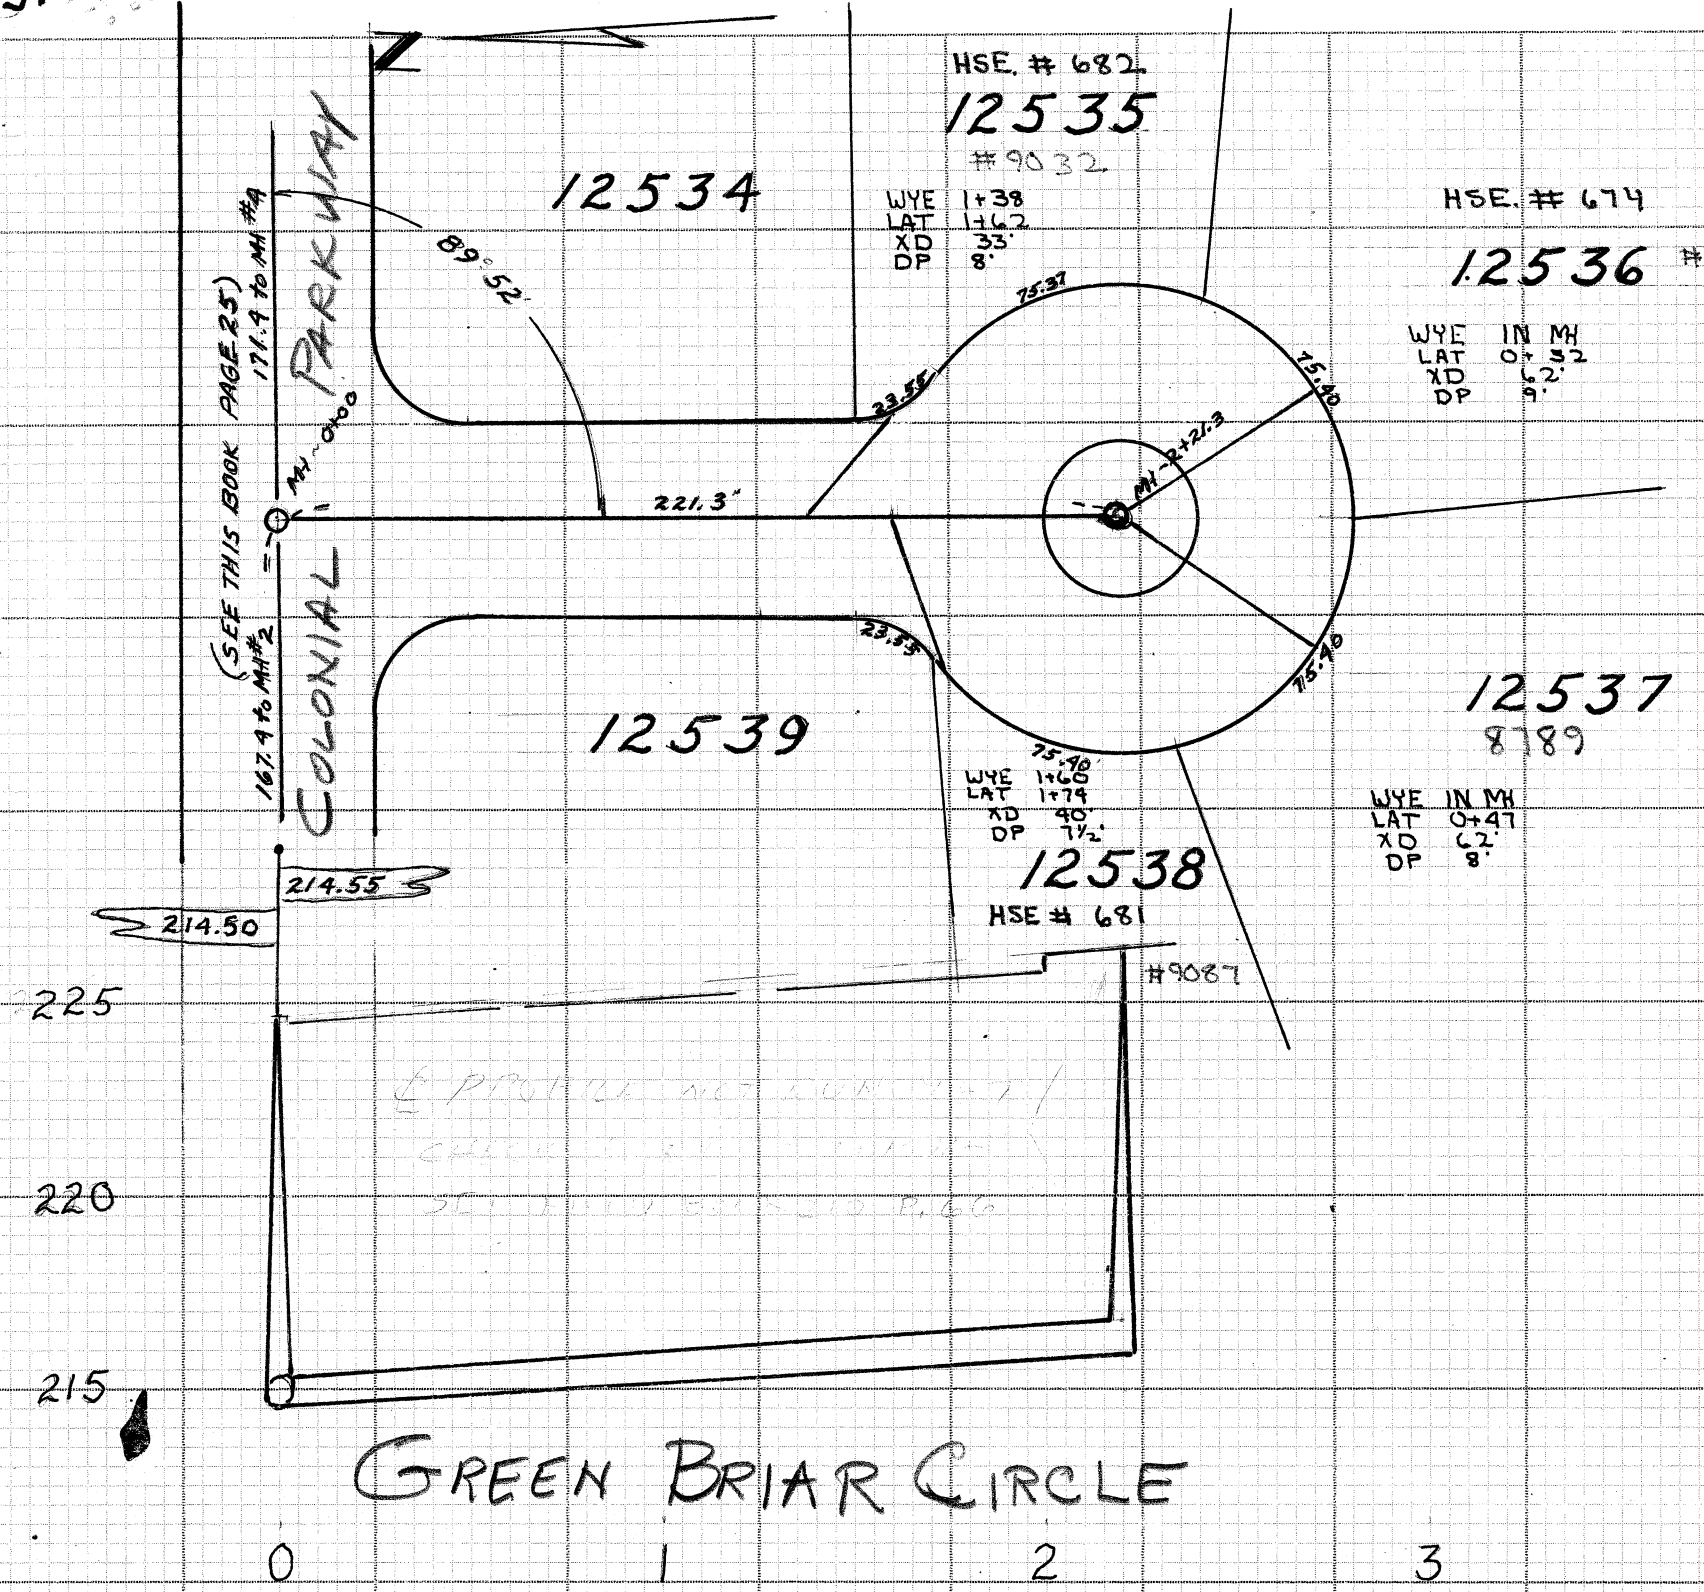

STONER AVE N.E. 50'
BITTERSWEET DRIVE EASTERLY 450

CONSTRUCTED FOR FW GUMPP INC. FOR APPROVAL BY THE CITY
H.M. PIPER - CITY ENGINEER LAYOUT & DESIGN H.P. SHISLER
ELMER VOGT INC - CONTRACTOR ROY LATHEN - CITY INSPECTOR
SUBDIVISION PRINT SD 362 - ACC NO 2396
FINAL MEASUREMENTS - FIELD BOOK 210 PAGE 64
INSPECTORS RECORD BOOK 228

SCALE 1" = 50' HORE
1" = 5' VERT

DRAWN BY OR DEBOS
DATE JAN. 26, 1967

APPROVED BY THE CITY OF MASSILLON ON THIS: _____
DAY OF _____ 196 _____

CITY ENGINEER