
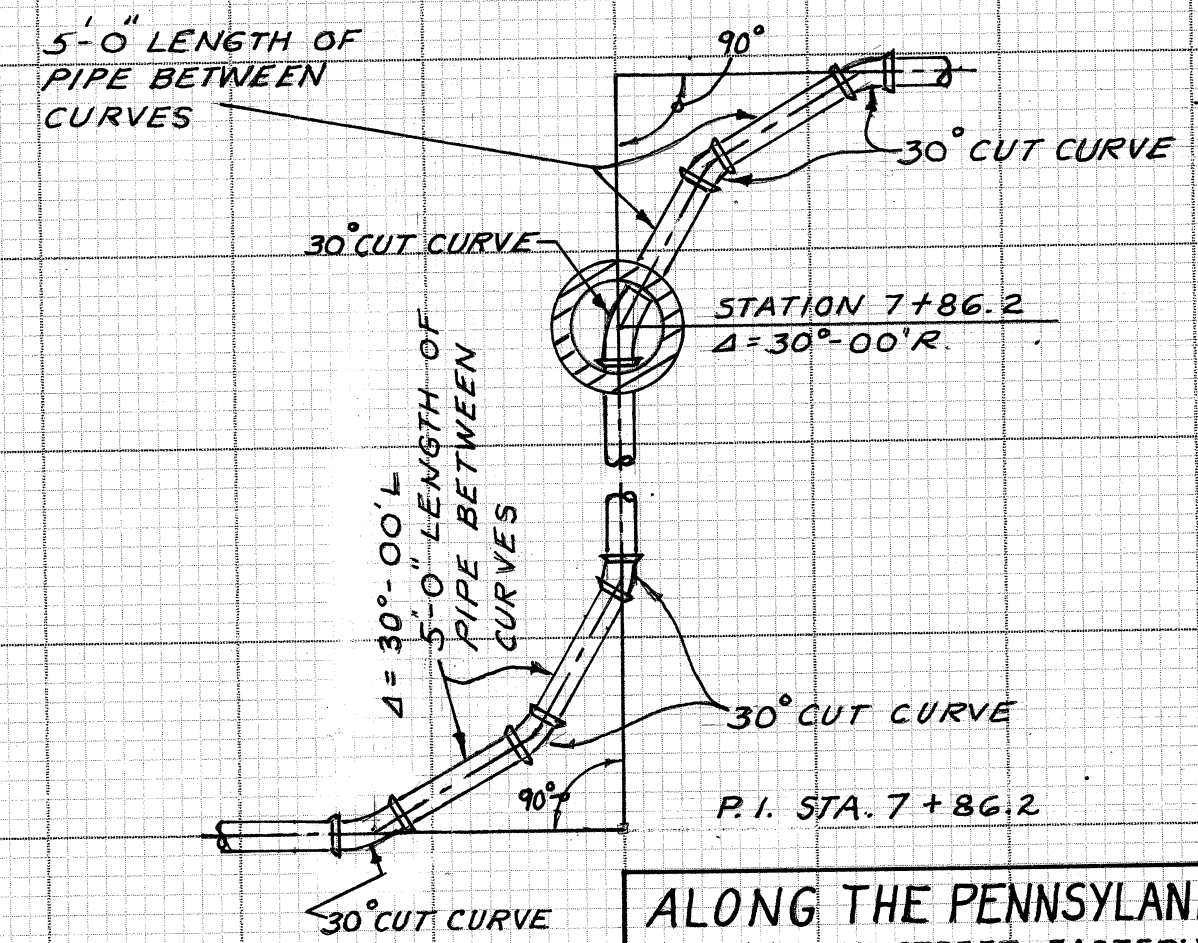


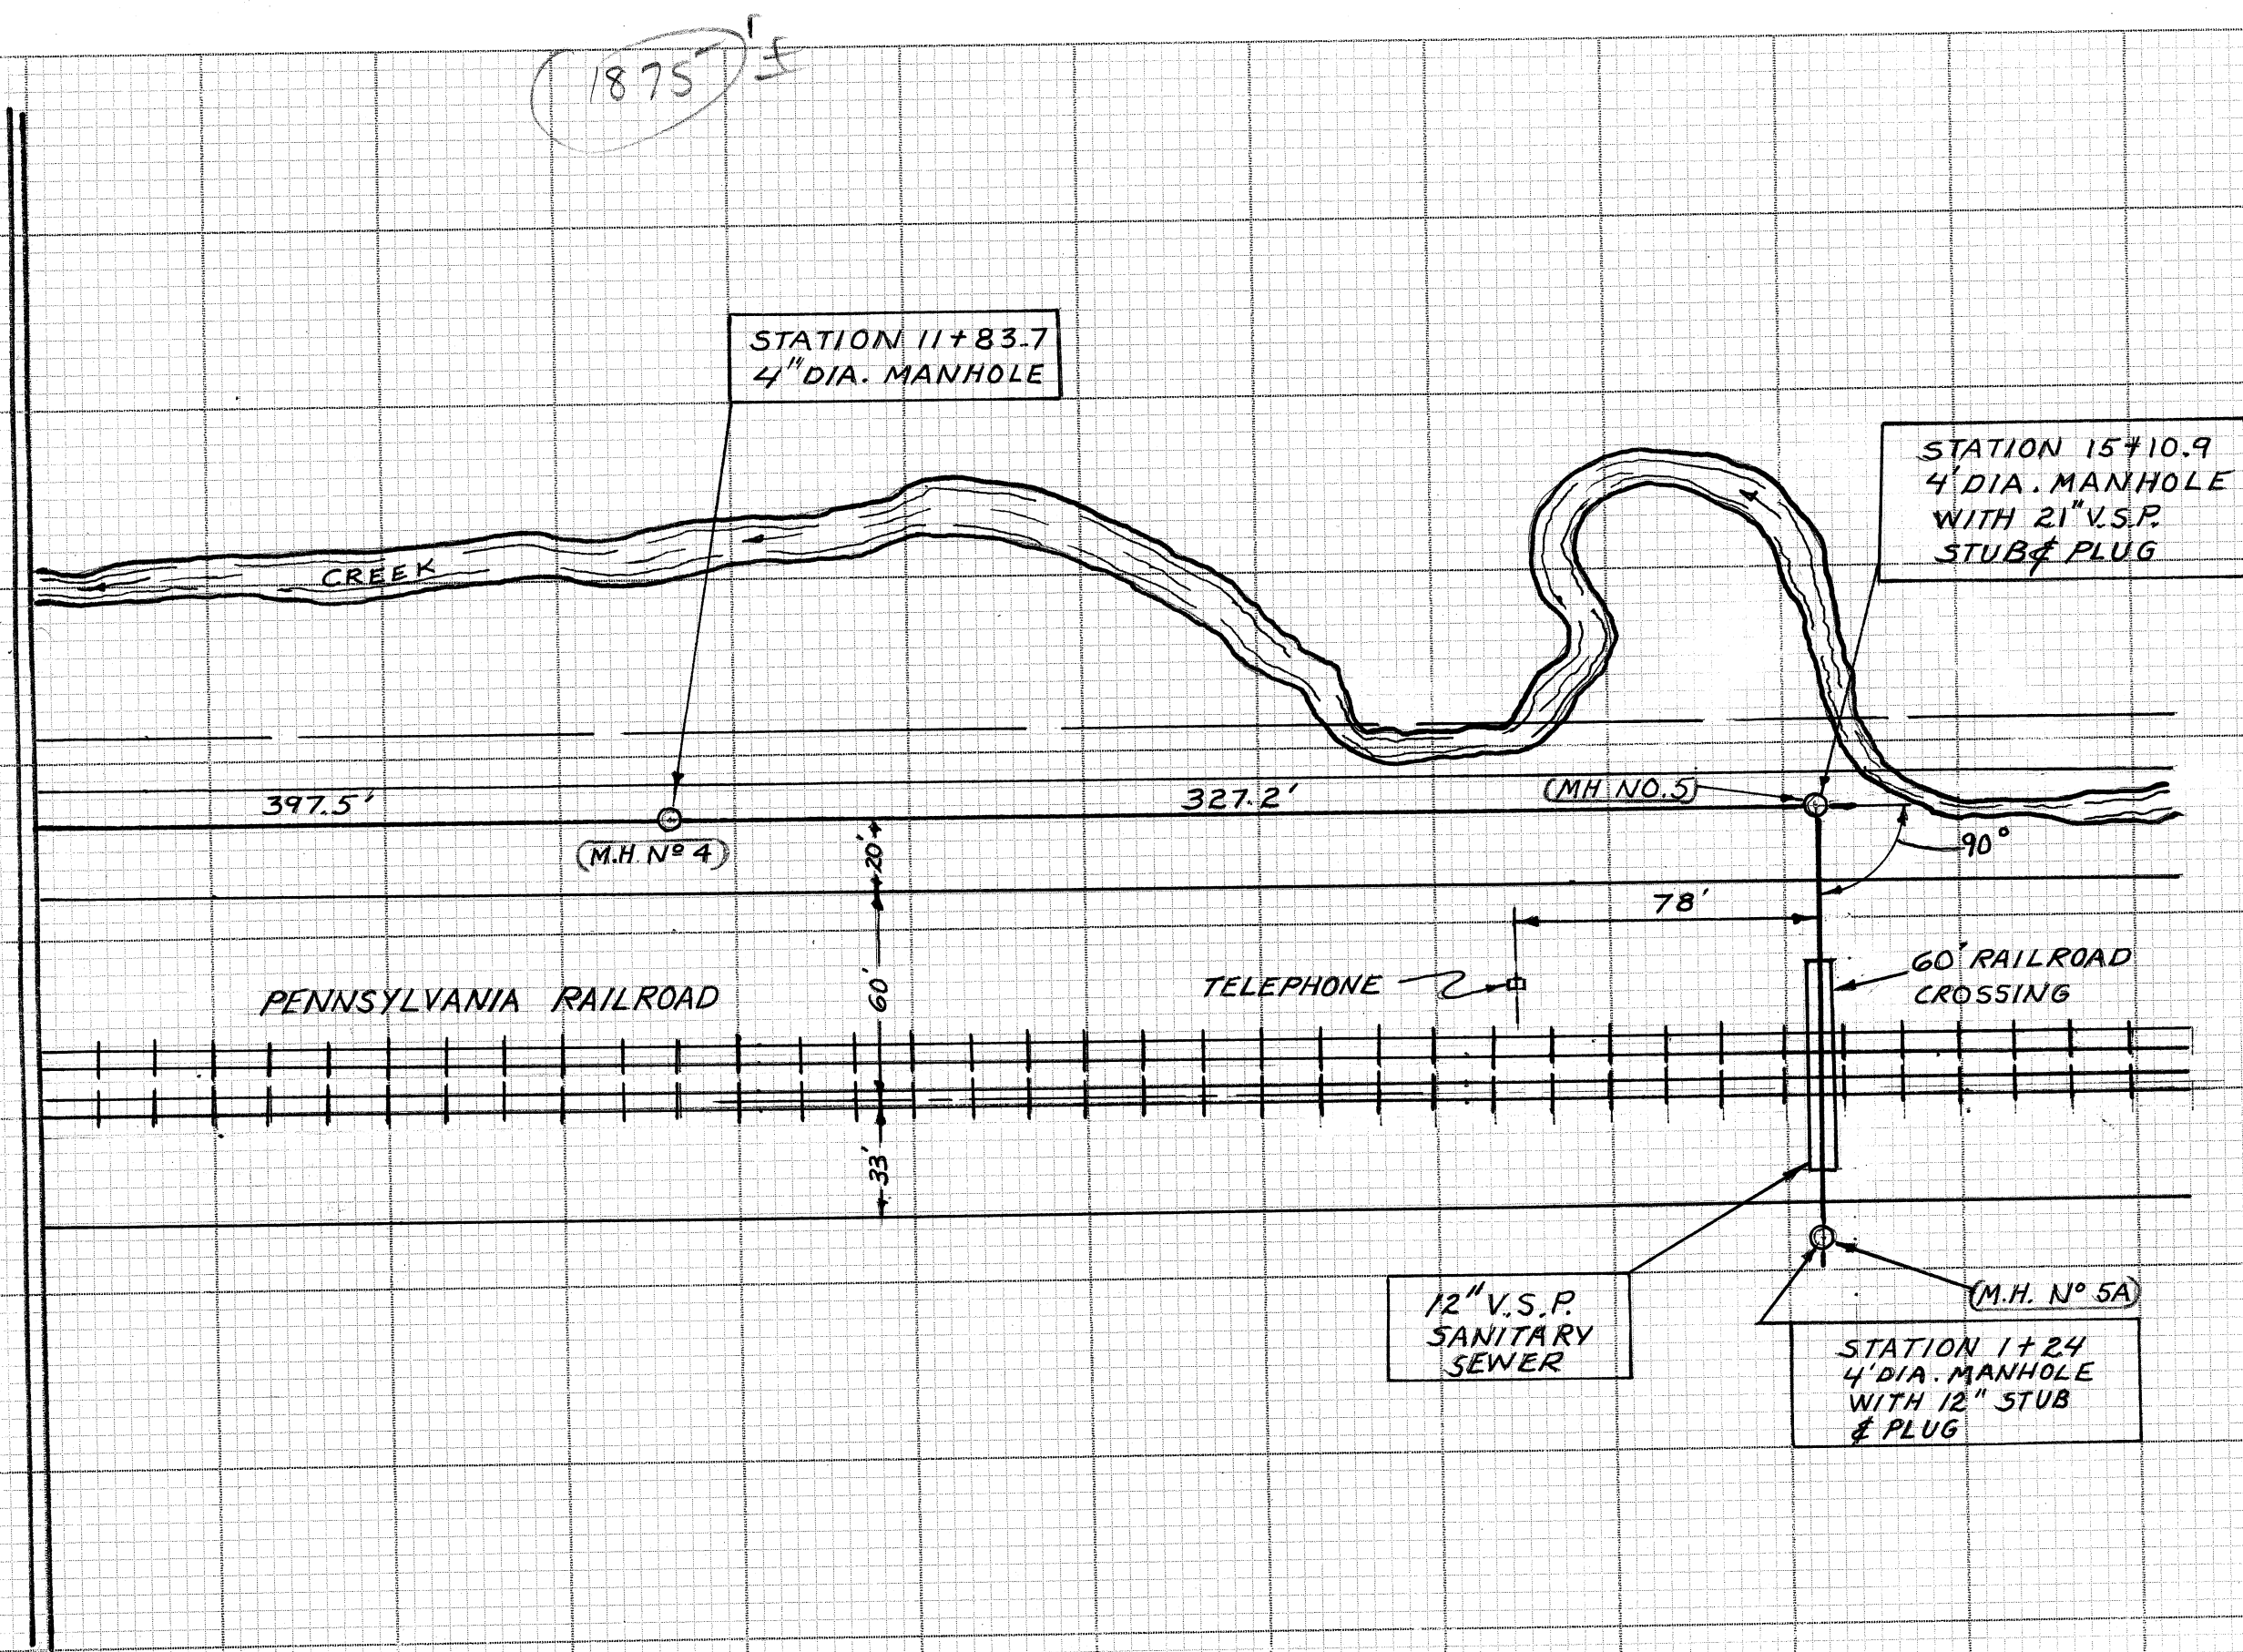

ALONG THE PENNSYLVANIA RAILROAD
FROM 16TH. STREET EASTERLY - SANITARY SEWER

SCALE: 1" = 50' HORIZ.
1" = 5' VERT.

DRAWN BY - RONNIE MCPHERSON
DATE - OCT. 20, 1967

APPROVED BY THE CITY OF MASSILLON ON THIS _____ DAY
OF _____ 196__

CITY ENGINEER