



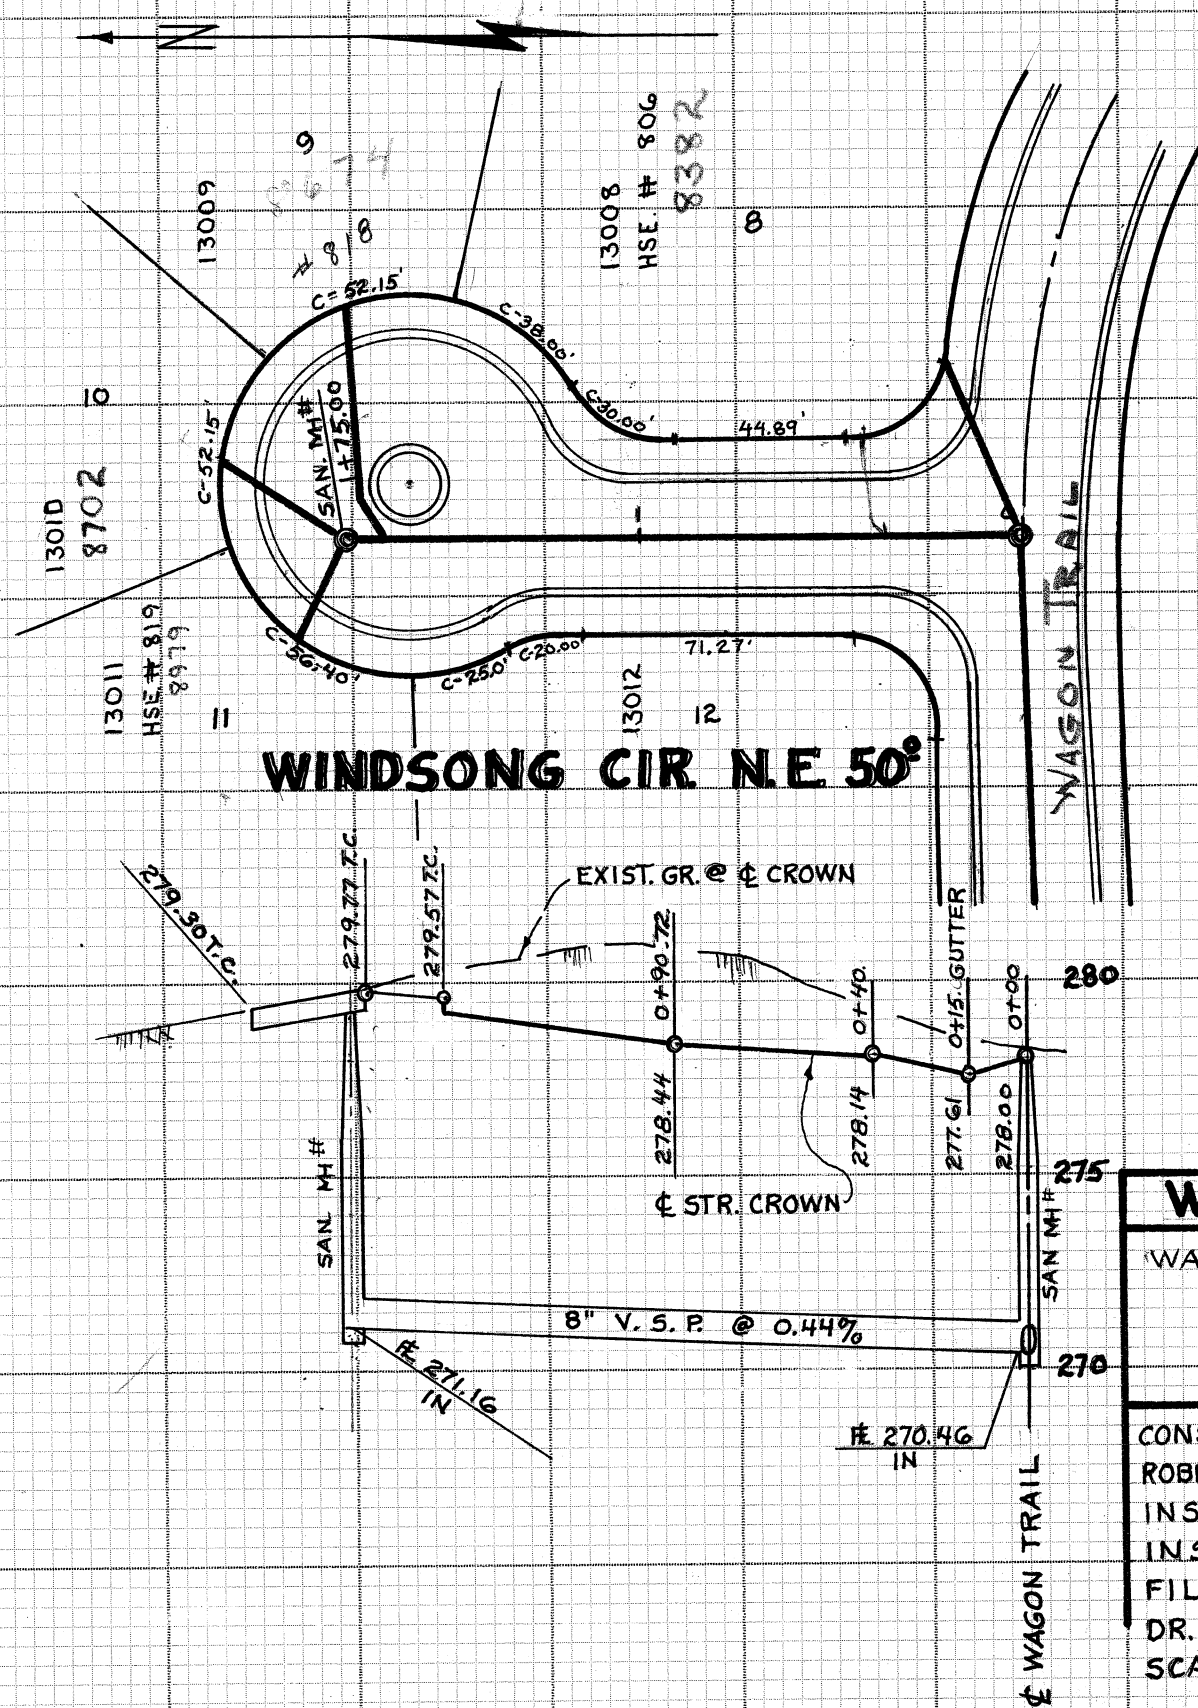

WINDSONG CIR. N.E. 50⁰
WAGON TRAIL NORTHERLY 175'
CONSTRUCTED FOR CITY BY E.C. VOGT CONTRACTOR
ROBERT WAGONER-CITY ENGINEER
INSPECTOR'S RECORD BOOK 229
INSPECTOR-R LATHAM
FILE NO.
DR. BY RONNIE MCPHERSON
SCALE 1"=50' HOR. SEPT. 24, 1968
1"=5' VERT.

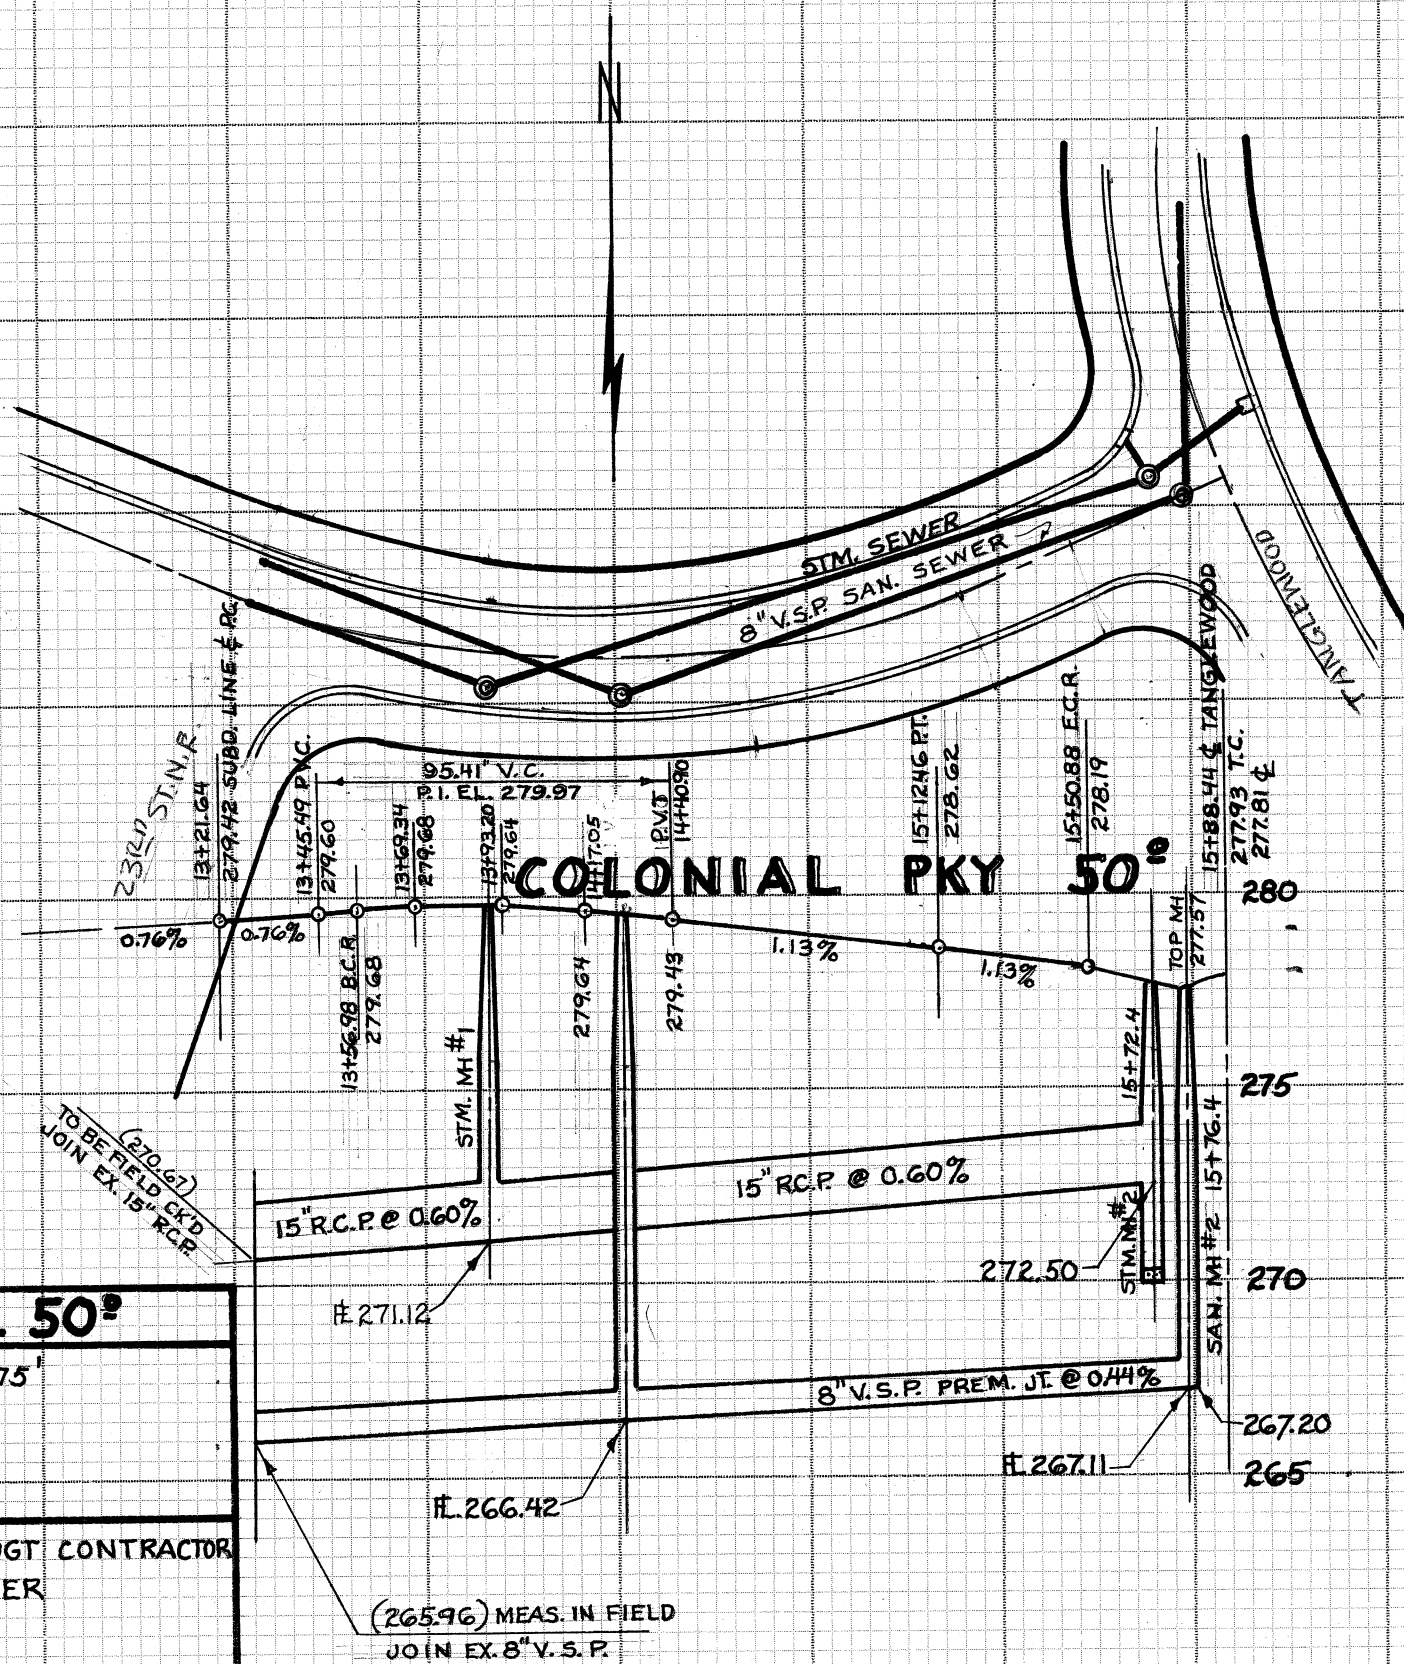

COLONIAL PKY. 50⁰
TANGLEWOOD DR. N.E. 254.76' WESTERNLY SAN. SEWER
CONSTRUCTED FOR CITY BY E.C. VOGT CONTRACTOR
ROBERT WAGONER-CITY ENGINEER
INSPECTOR'S RECORD BOOK 229
INSPECTOR-R LATHAM
FILE NO.
DR. BY RONNIE MCPHERSON
SCALE 1"=50' HOR. SEPT. 1968
1"=5' VERT.