
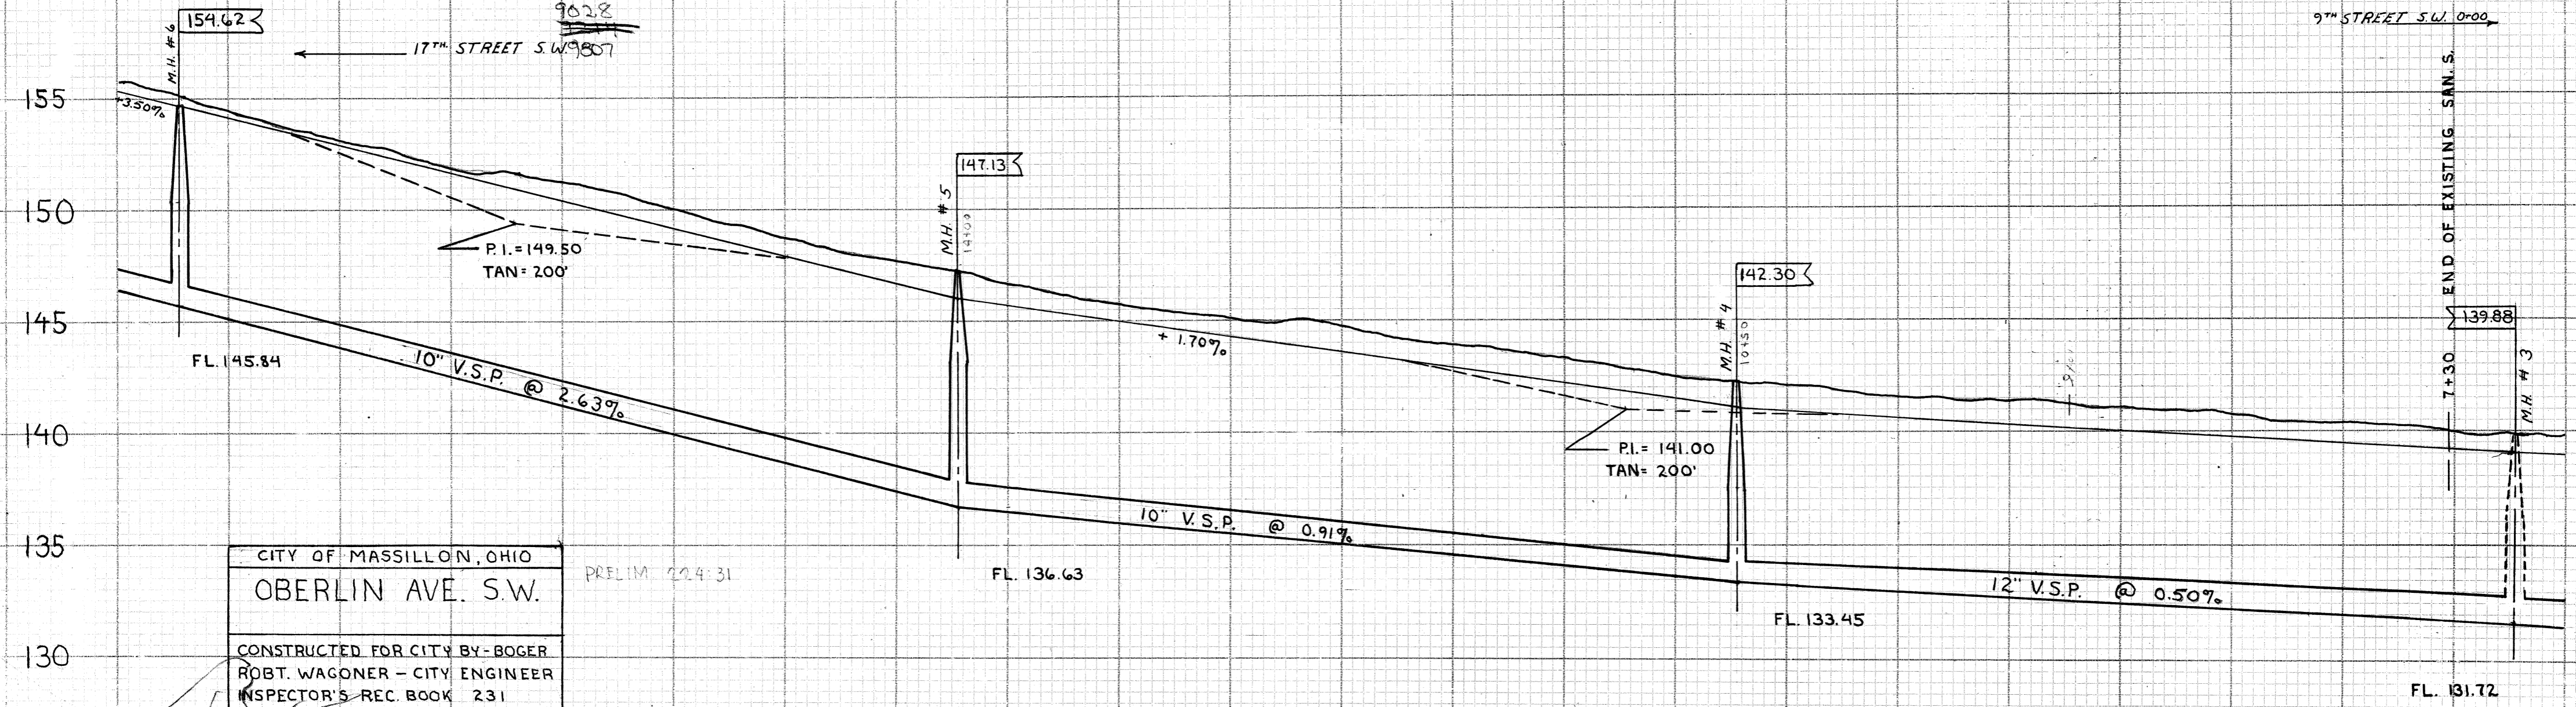


SEE INSPECTOR'S BOOK 236

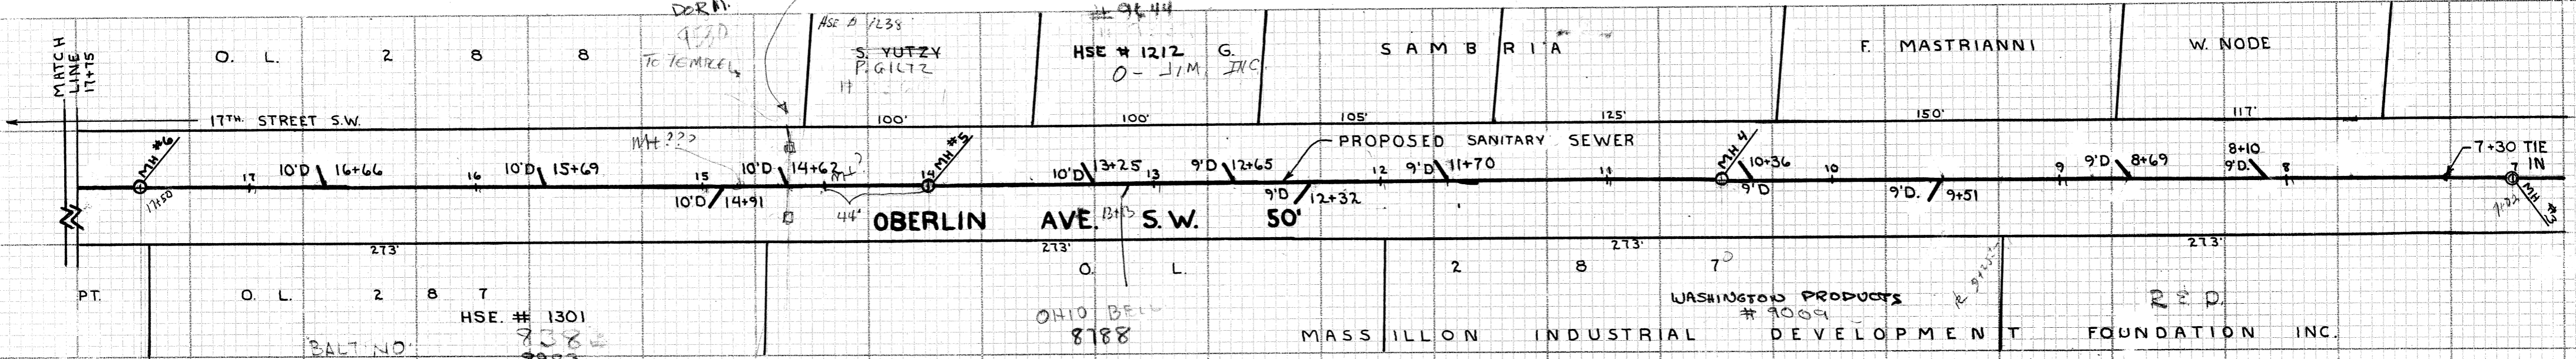

CITY OF MASSILLON, OHIO
 OBERLIN AVE. S.W.

PRELIM. 224-31

CONSTRUCTED FOR CITY BY-BOGER
 ROBT. WAGONER - CITY ENGINEER
 INSPECTOR'S REC. BOOK 231
 FILE NO.

DR. BY TERRY RIDGLEY
 SCALE 1"=50' HORZ - 1"=5' VERT.