
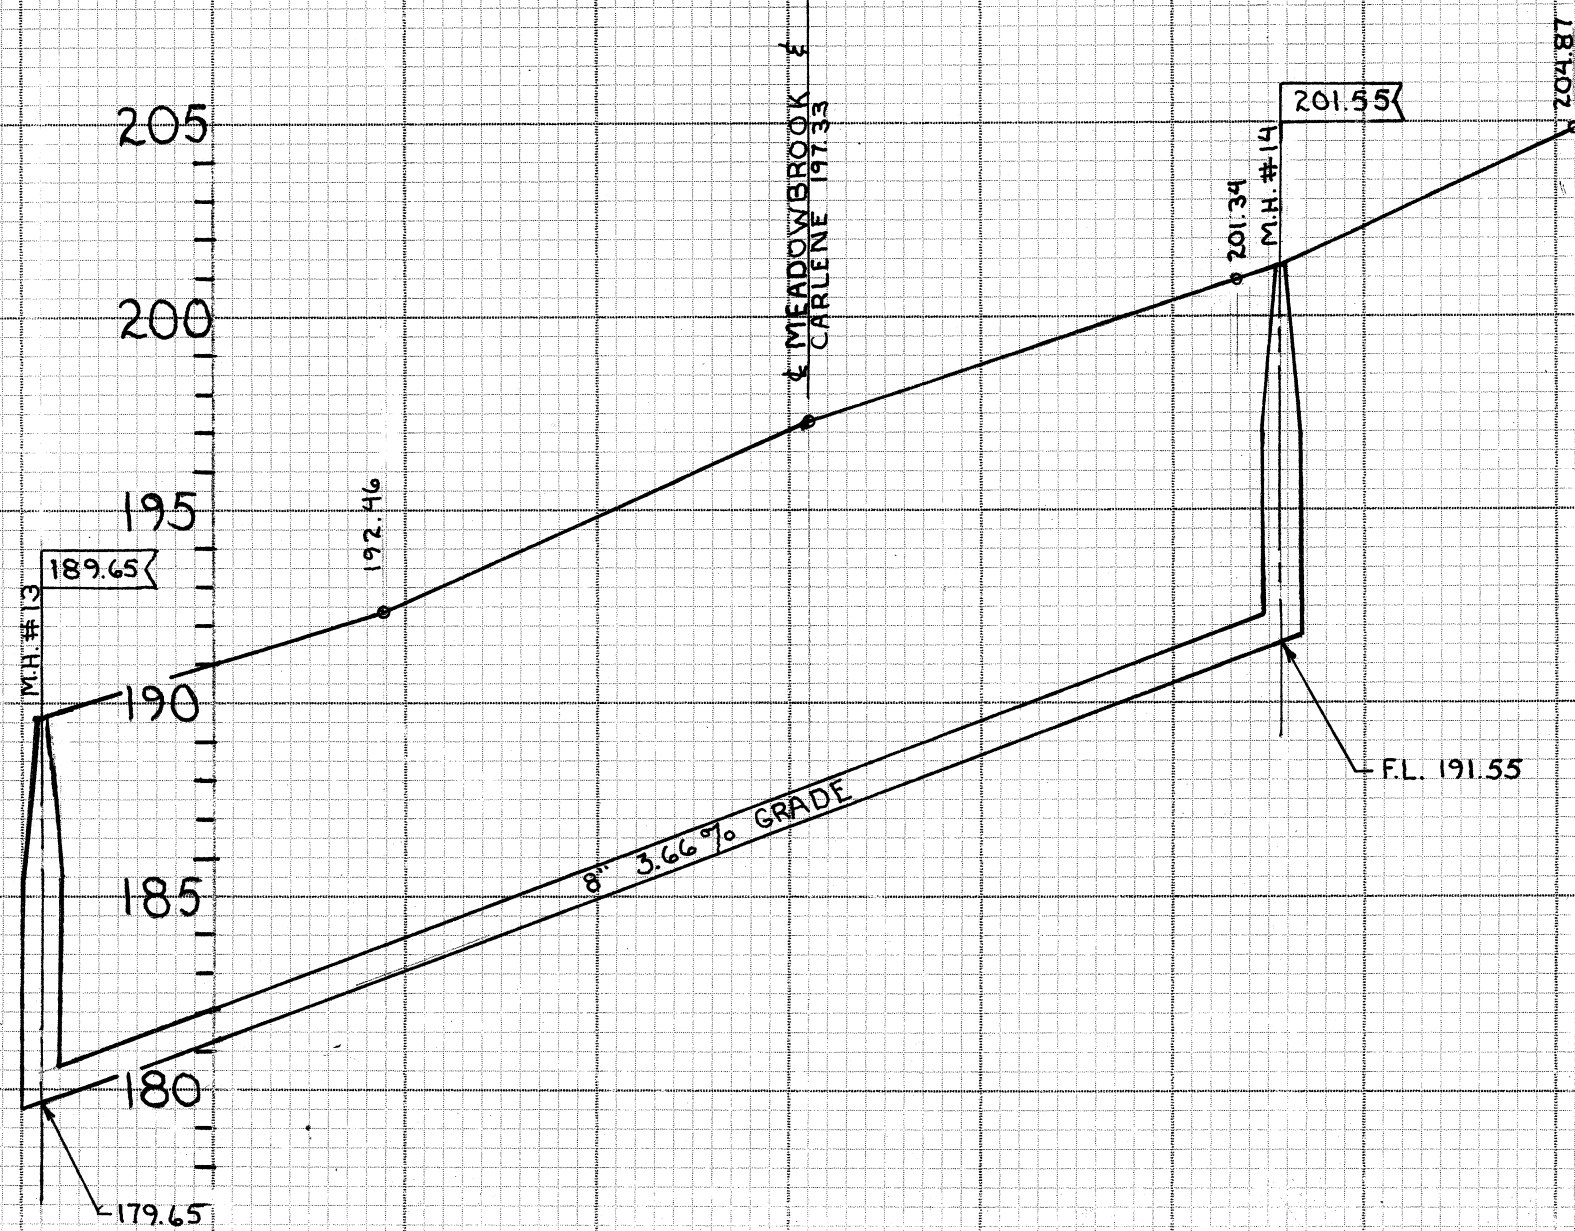


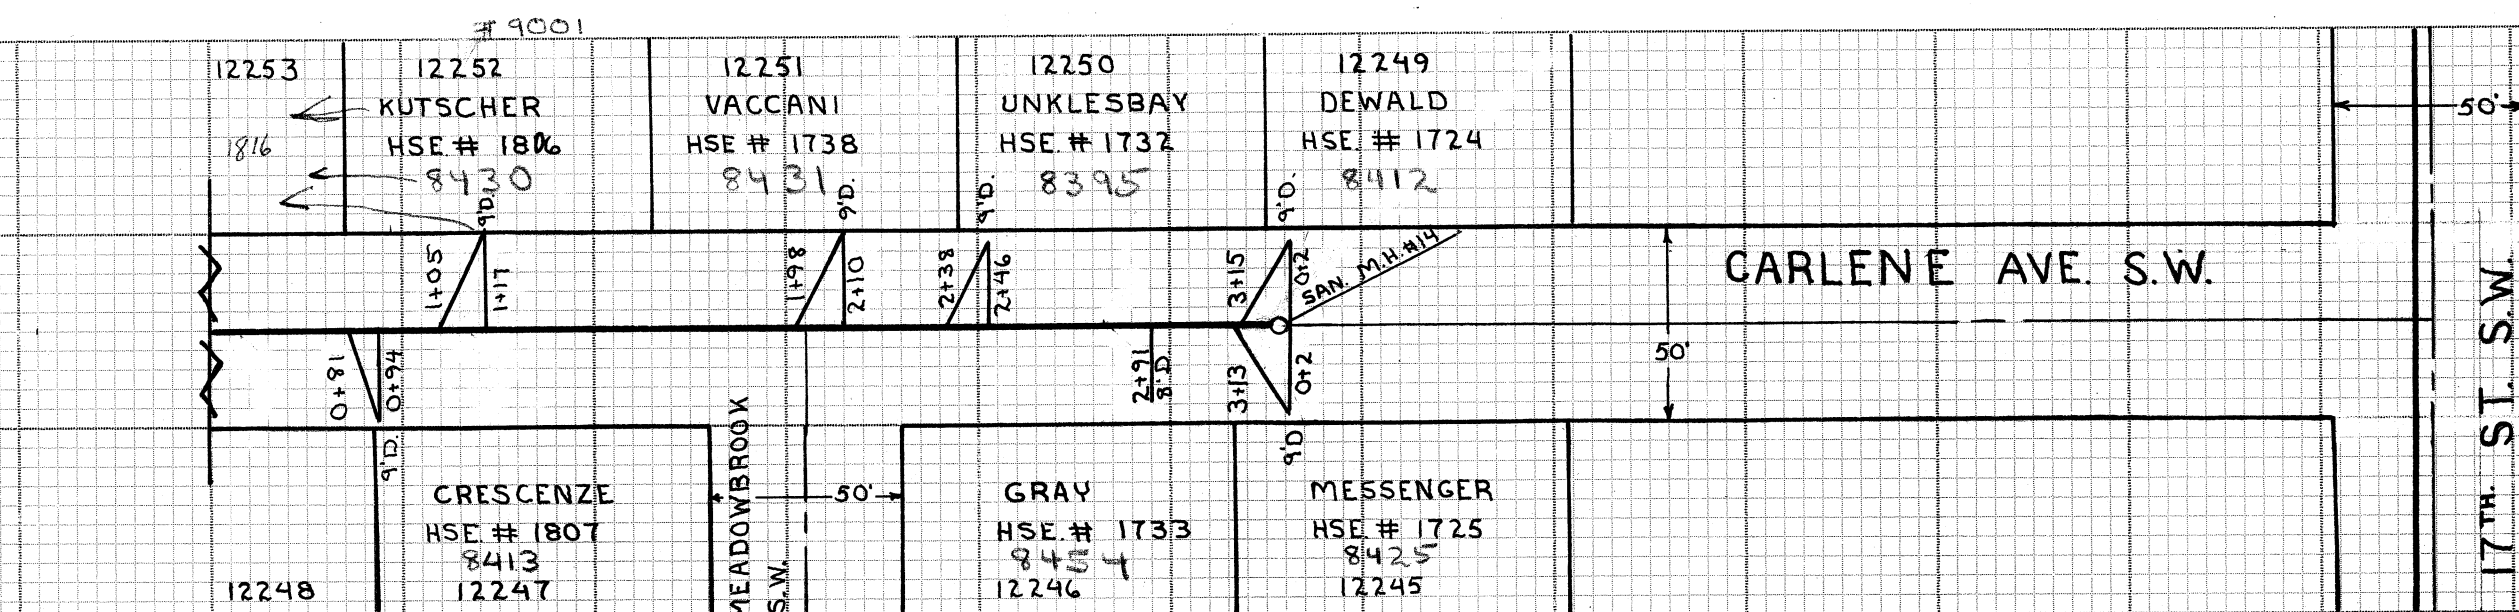

FINAL INSPECTION FB 223 P-1.

CITY OF MASSILLON, OHIO

CARLENE AVE. S.W.

CONSTRUCTED BY EMPIRE DIFFLEY
ROBT. WAGONER - CITY ENG.

INSPECTOR'S REC. BOOK 230

FILE NO. SE 530

DR. BY T. L. RIDGLEY

SCALE 1" = 50' HORIZ. 1" = 5' VERT.