

21<sup>ST</sup> ST. N.W. SAN. SEWER  
CONSTRUCTED BY BOGER  
CITY ENG. ROBT. WAGONER  
INSPECTOR'S REC. BOOK 233  
FIELD BOOK 223 + 230  
FILE NO. SE 541 ACC. NO. 2629  
FALL OF 1973  
SCALE 1" = 50'





ALSO SEE S.B. 20 P-1 & 2

O. L. 251

O. L. 254  
CITY OF MASSILLON

O. L. 253

21<sup>ST</sup> ST. N.W.

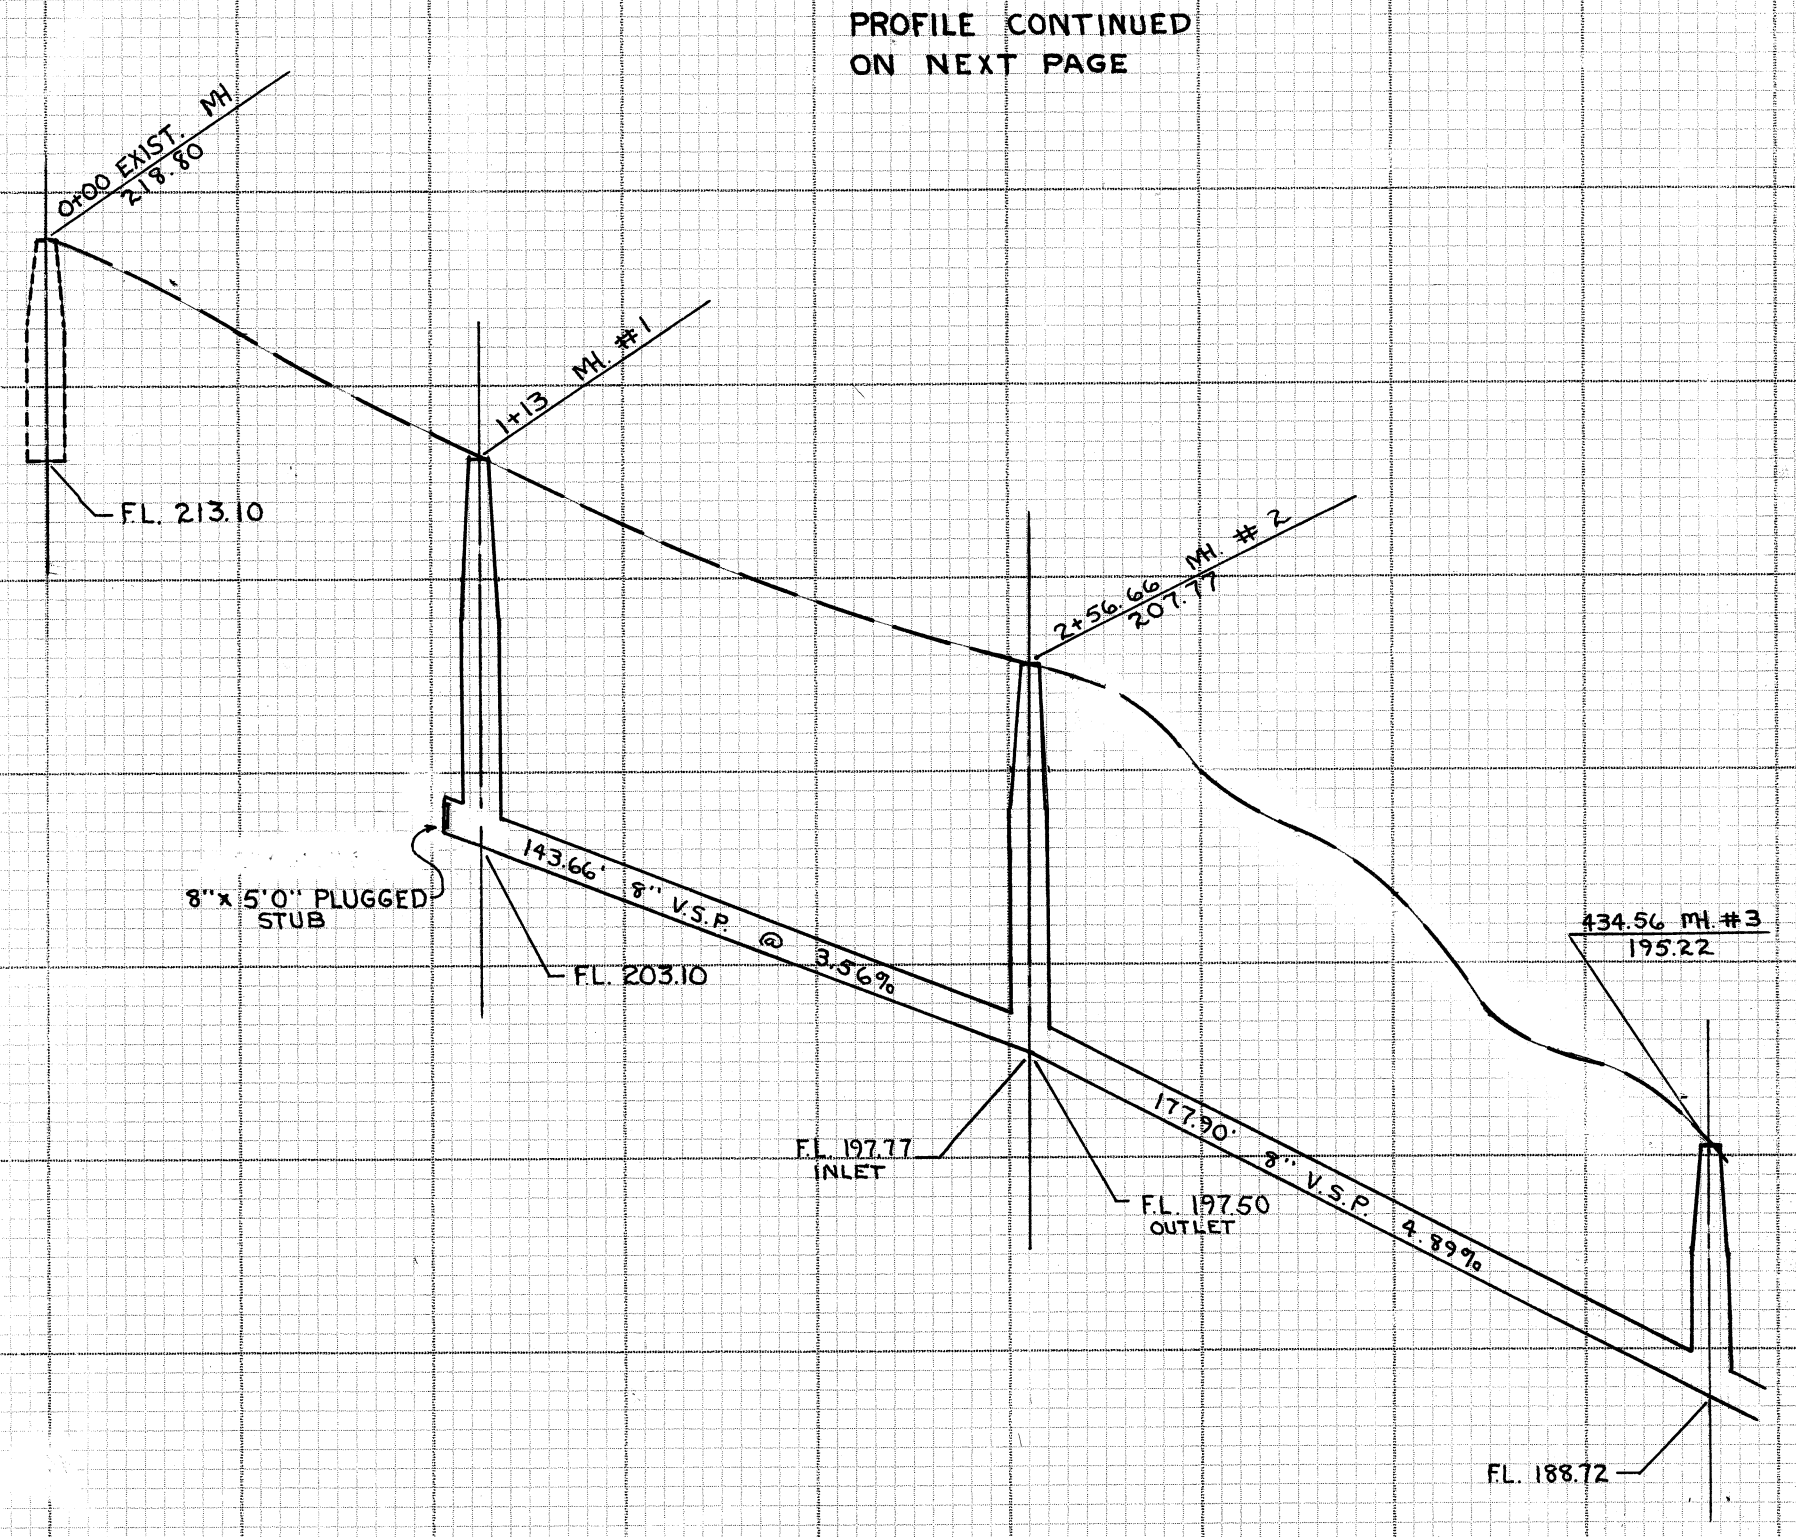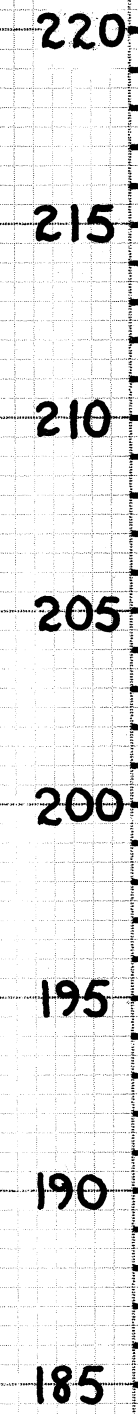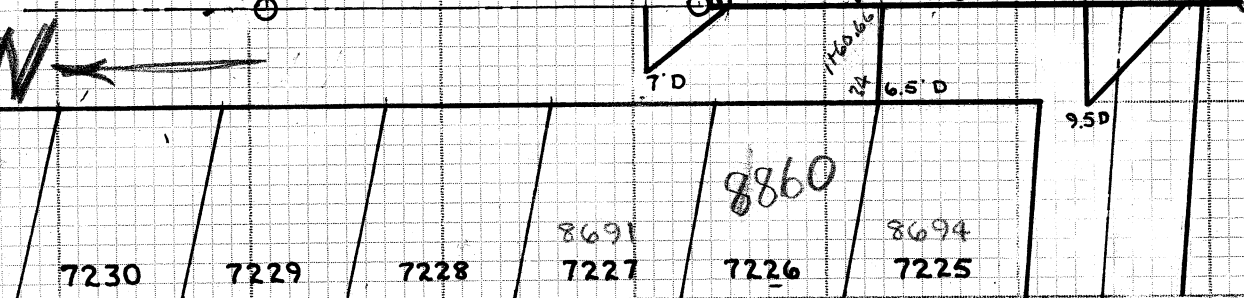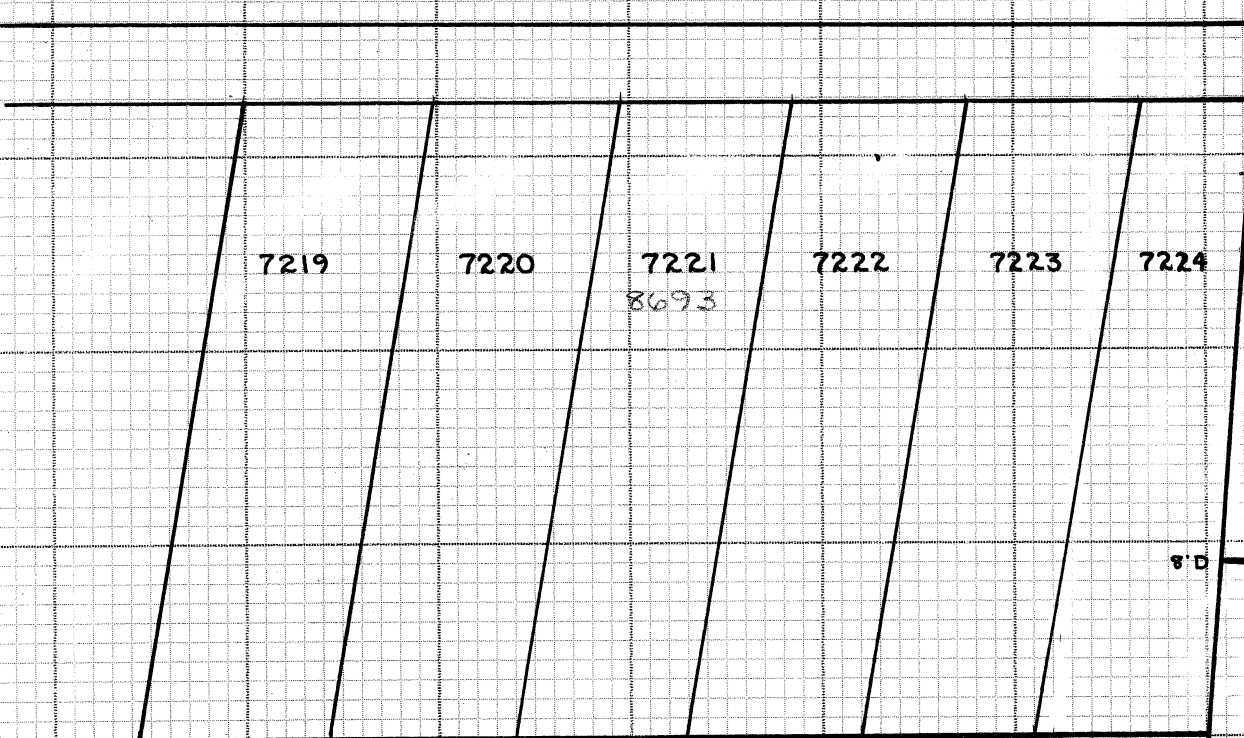

PROFILE CONTINUED  
ON NEXT PAGE