


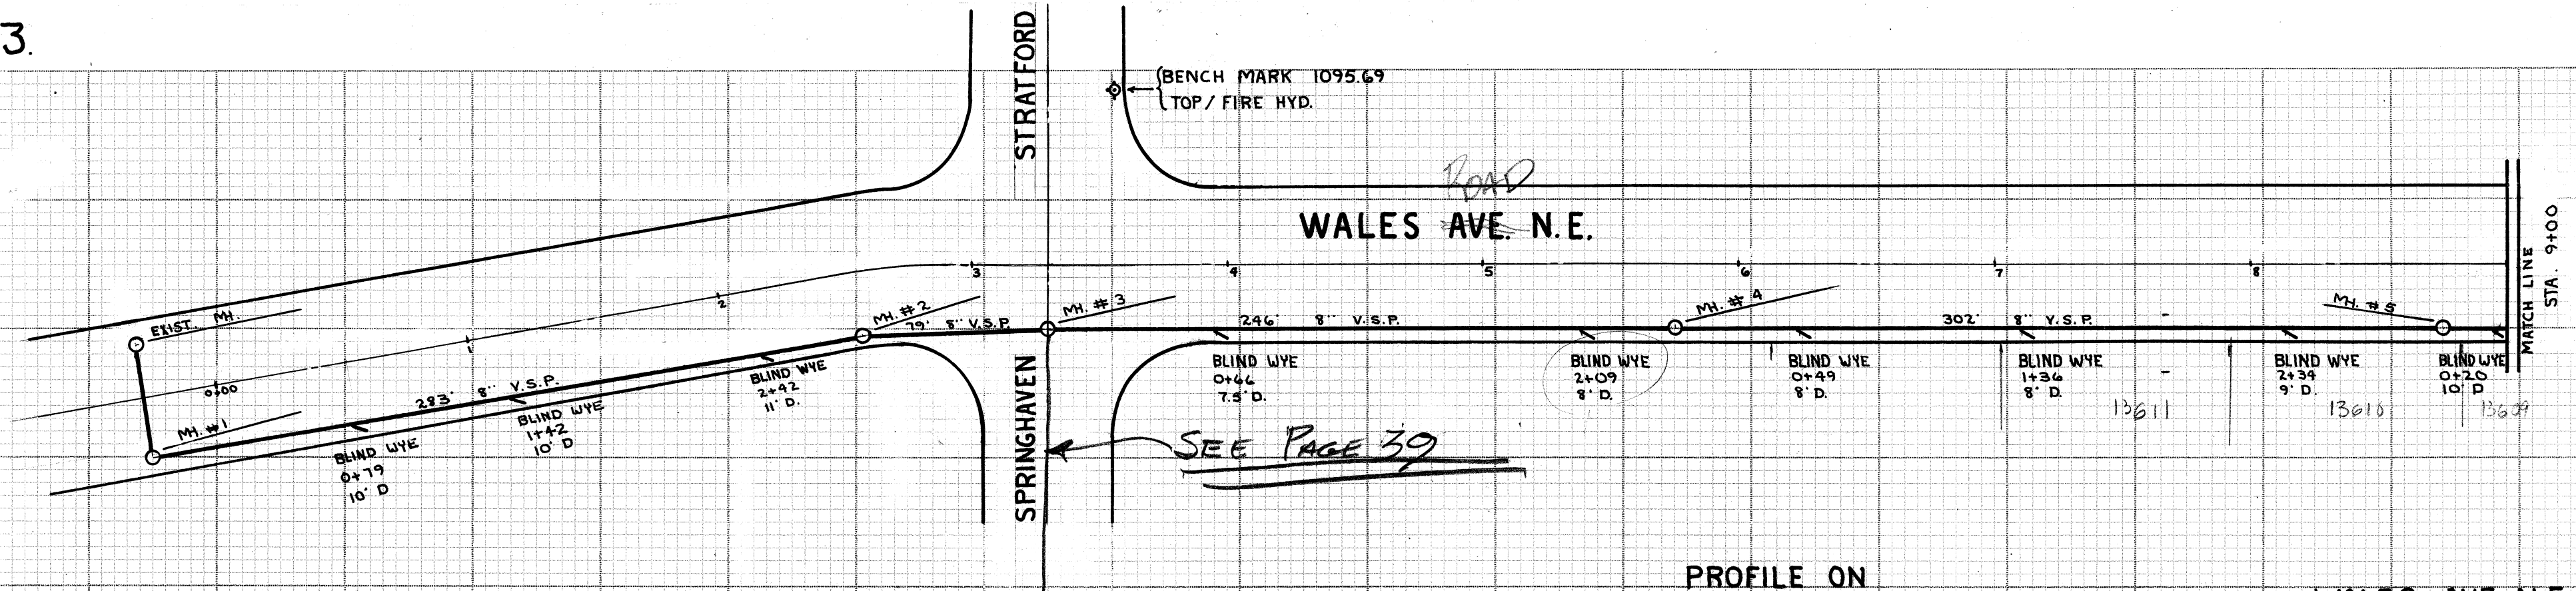

PROFILE ON
NEXT PAGE

WALES AVE. N.E.

CONSTRUCTED BY H. & W. CONTRACTORS
CITY ENG. ROBT. WAGONER
INSPECTOR'S REC. BK. 234
FIELD BK
FILE NO. SD-379 ACC. NO. 2605
FINISHED 11-73

