

PLAN AND PROFILE

MAIRIE S.E.
CHESTER ST SANITARY SEWER
FROM ERIE ST TO WEST LINE OF LOT 1077

Constructed

Contractor


Price of Main

Price of Lateral per ft.

Const. notes notebook #7 page 86

Final	"	none
-------	---	------

Harvey Brannon Lot 17-10' E. of
East line alley east of Arthur
or ft. on S. side of Maple

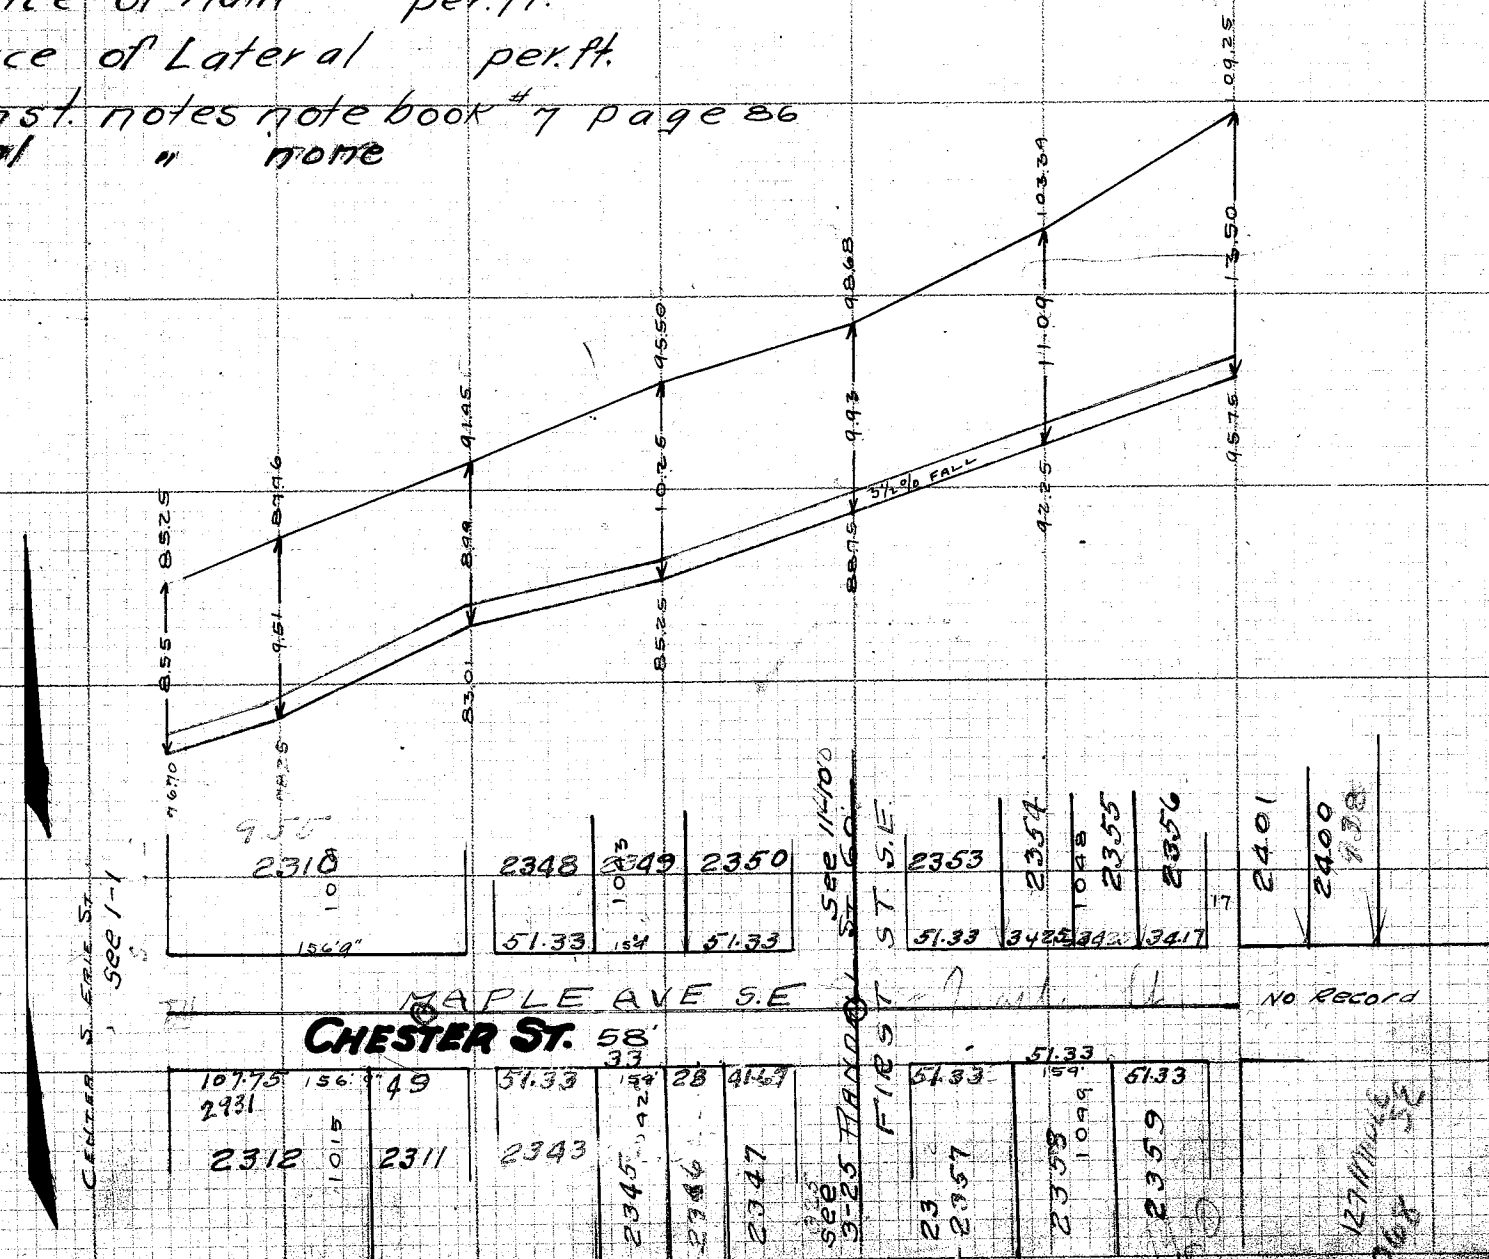

PLAN *AND* PROFILE

SOUTH ST SANITARY SEWER
FROM WEST ST-TO A POINT 40' N. OF CANAL ST

Constructed_____

Contractor

Price of Main-----per ft

Price of Lateral _____ per ft

Const. notes note book #4 page 29

Final notes	"	7	"	98
-------------	---	---	---	----

