



PLAN AND PROFILE
7th EDNA ST SANITARY SEWER
FROM GREEN ST - TO A POINT 30' S. OF PERRY ST.
Constructed 1902
Contractor
Price of Main per ft.
Price of Lateral per ft.
Const. notes note book #7 pages 97-105
Lat. none

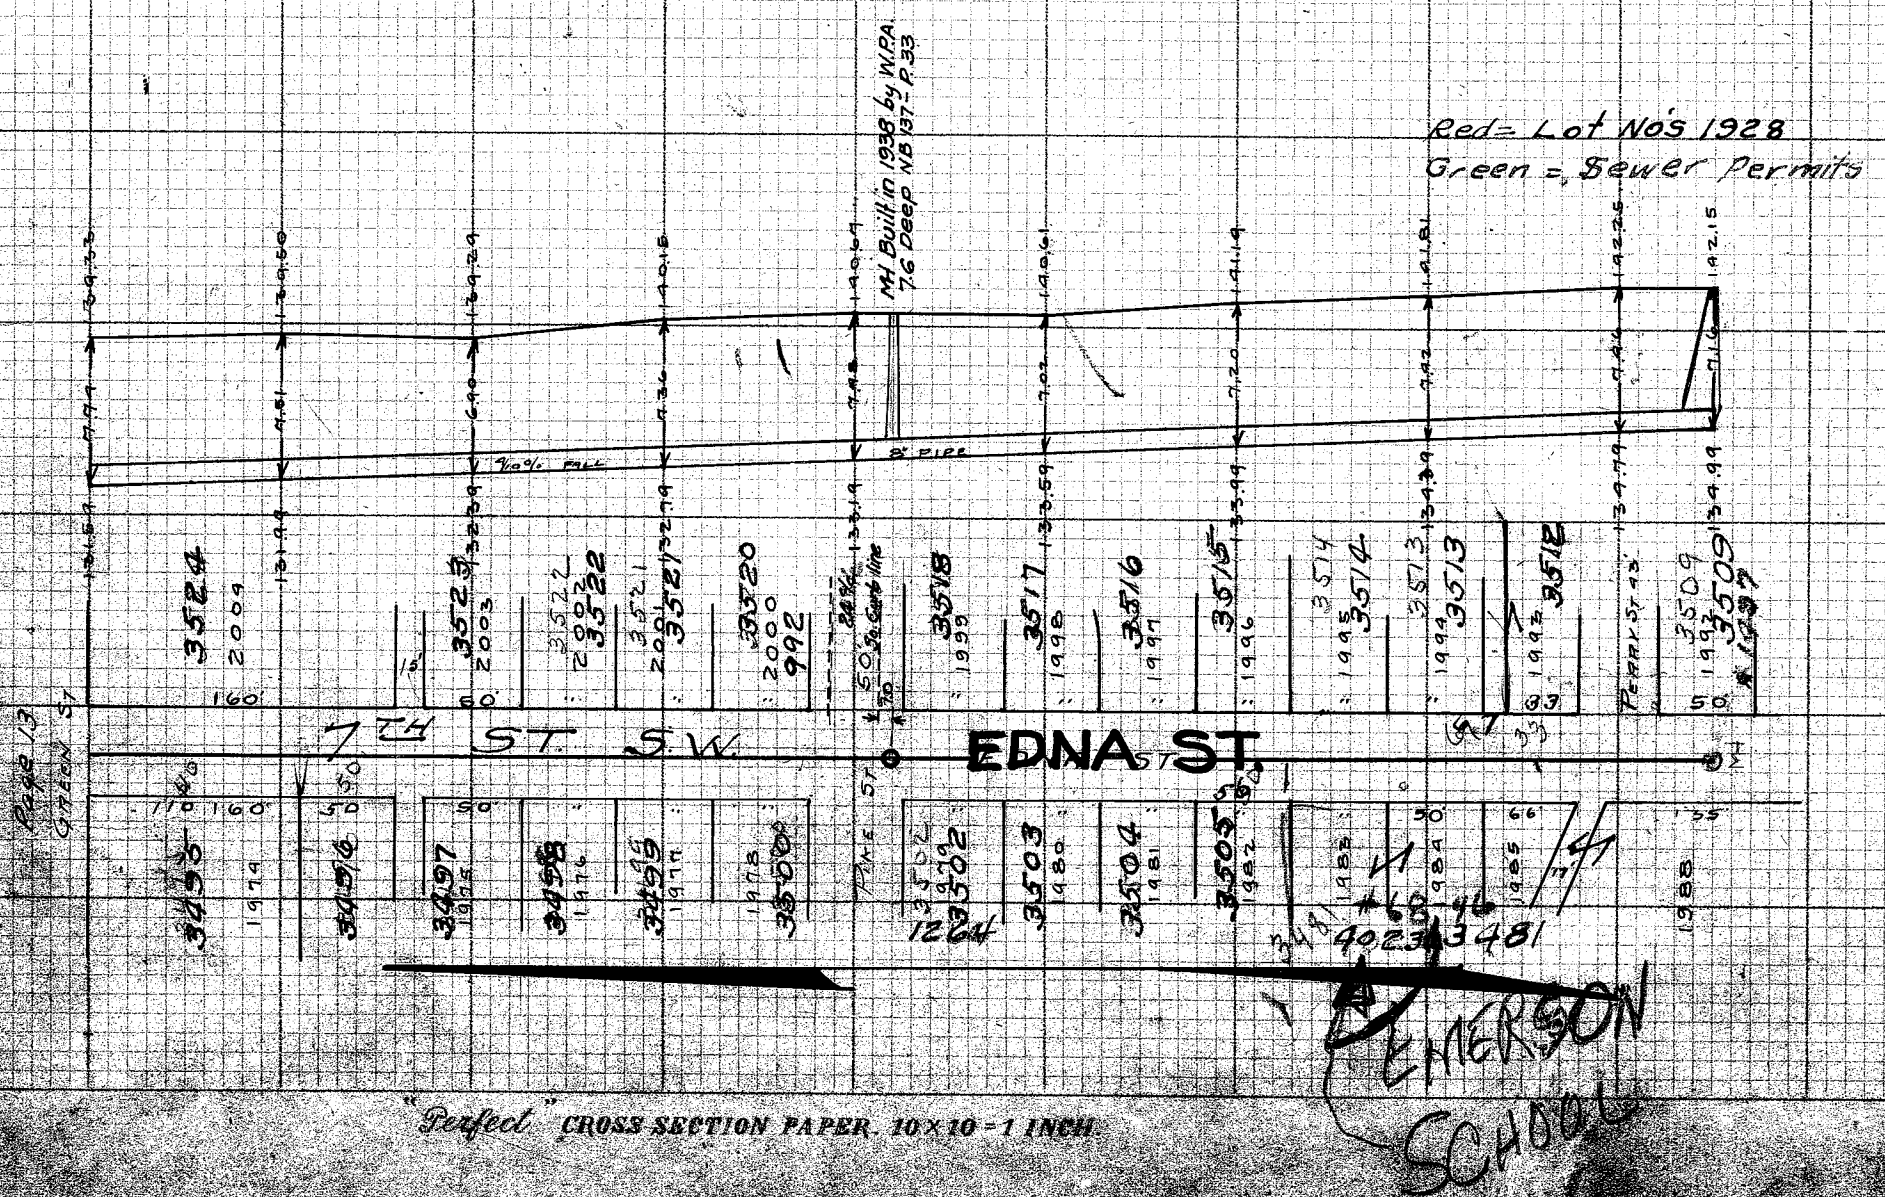

"Perfect" CROSS SECTION PAPER 10x10-1 INCH

PLAN AND PROFILE
5th WEST MAIN & BROWN ST. SANITARY SEWER
FROM TREMONT ST - TO A POINT 58' W. OF HENRY ST.
ALSO TO A POINT 50' W. OF COLUMBUS ST.
Constructed
Contractor DOWNS & Campbell
Price of Main per ft.
Price of Lateral per ft.
Const. notes note book #7 pages 90-99, 47, 52-57-58
Final Meas. #7 57-58

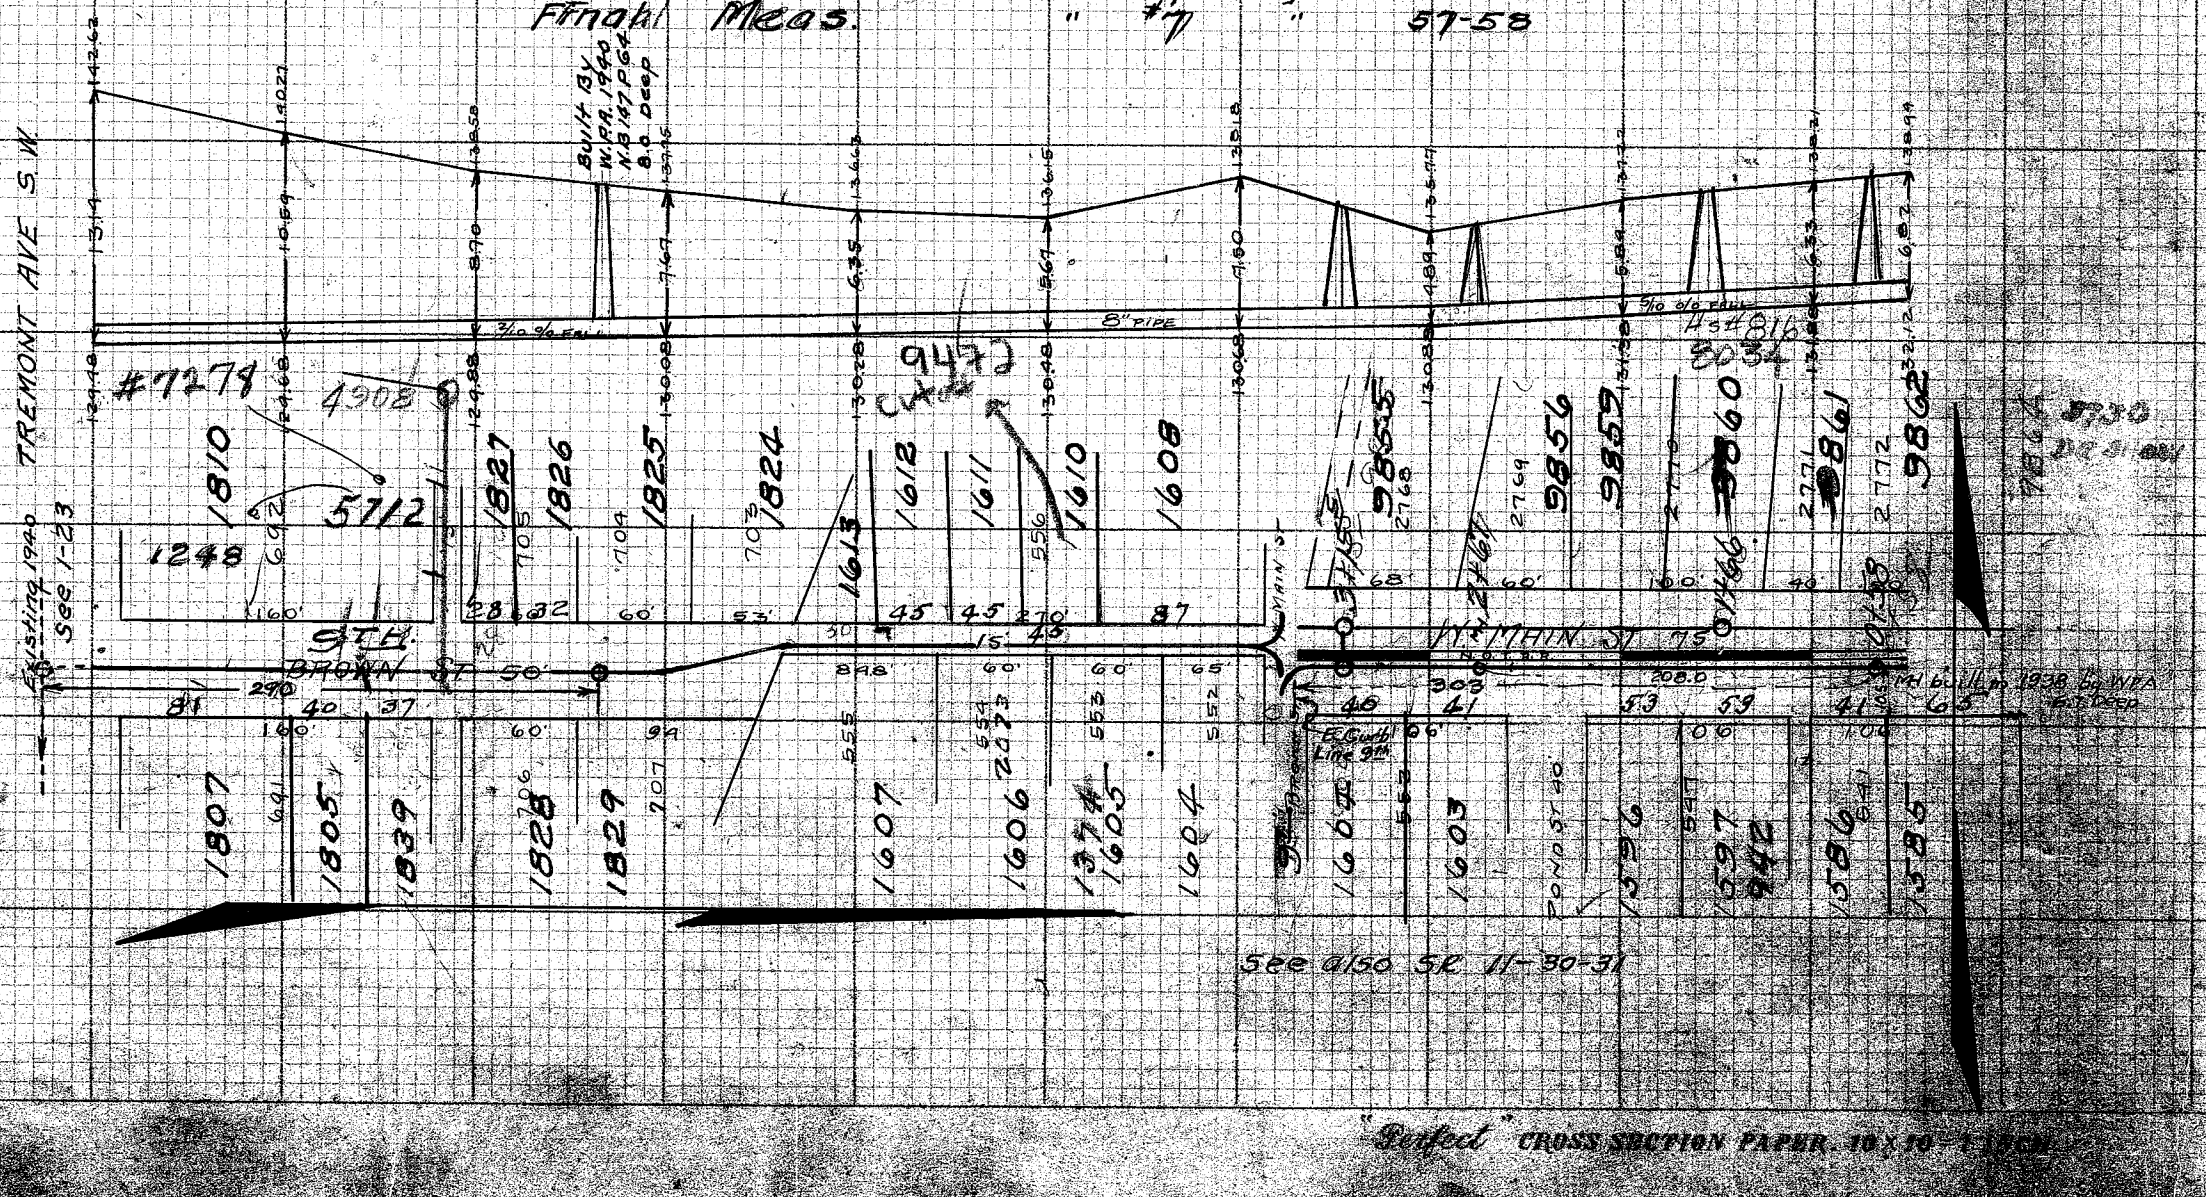

"Perfect" CROSS SECTION PAPER 10x10-1 INCH