

PLAN AND PROFILE

PROSPECT ST - SANITARY SEWER
FROM CHERRY ST - TO SPRING ALLEY

Constructed 1904


Contractor

Price of Main per ft.

Price of Lateral per ft.

Const. notes note book #9 page 52

Final

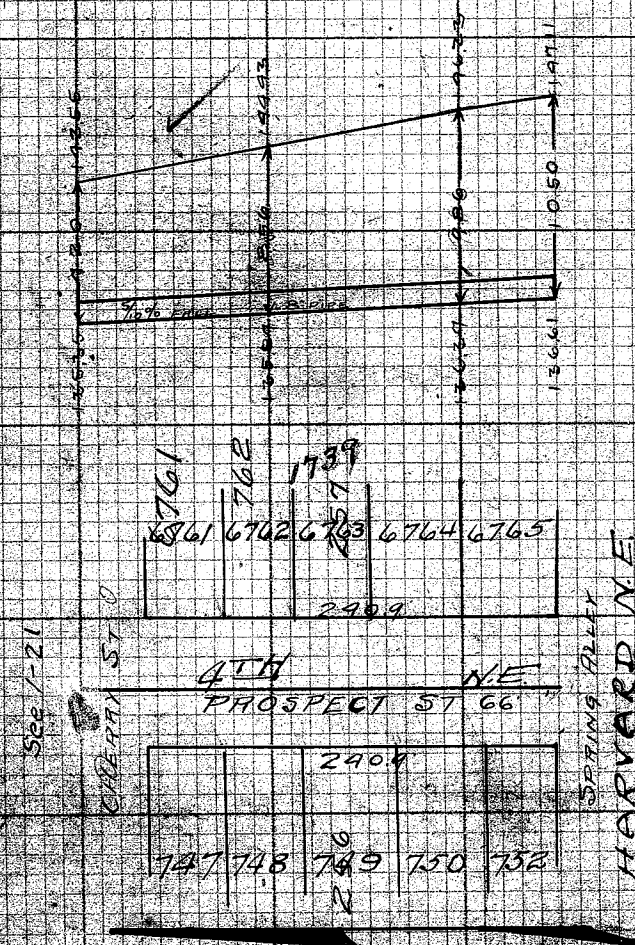

687
HSE # 425
8951
REPAIR

PLAN AND PROFILE

ROSE ST - SANITARY SEWER
FROM ALBRIGHT ST - TO A POINT 225 EAST

Constructed


Contractor

Price of Main per ft.

Price of Lateral per ft.

Const. notes note book #9 page 46

Final

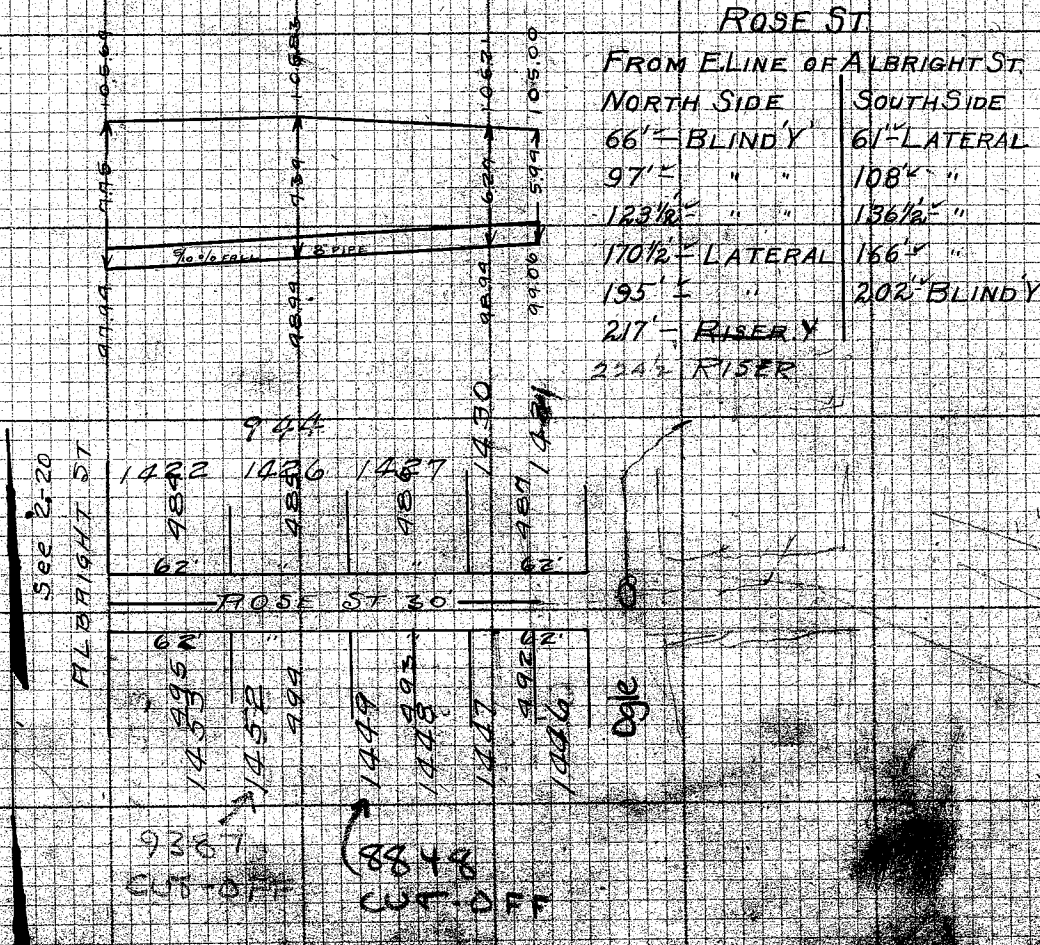

ROSE ST
FROM ELINE OF ALBRIGHT ST
NORTH SIDE SOUTH SIDE
66' BLINDY 61' LATERAL
97' " " 108' " "
123' " " 136' " "
170' LATERAL 166' " "
195' " " 202' BLINDY
217' RISER
224' RISER

Red = Lot Nos 1928
Green = Sewer permits

PLAN AND PROFILE

CENTER ST - SANITARY SEWER
FROM CHERRY ST - TO A POINT 525 SOUTH

Constructed APRIL 1ST TO APRIL 26, '07

CONTRACTOR KRAFT + SCHOOT


PRICE OF MAIN PER FT.

PRICE OF LATERAL PER FT.

CONST. NOTES. NOTE BOOK #9 PAGE 14-17

FINAL

ordered by Council Ord # 184
Aug 7 1906 Approved 8/8-06

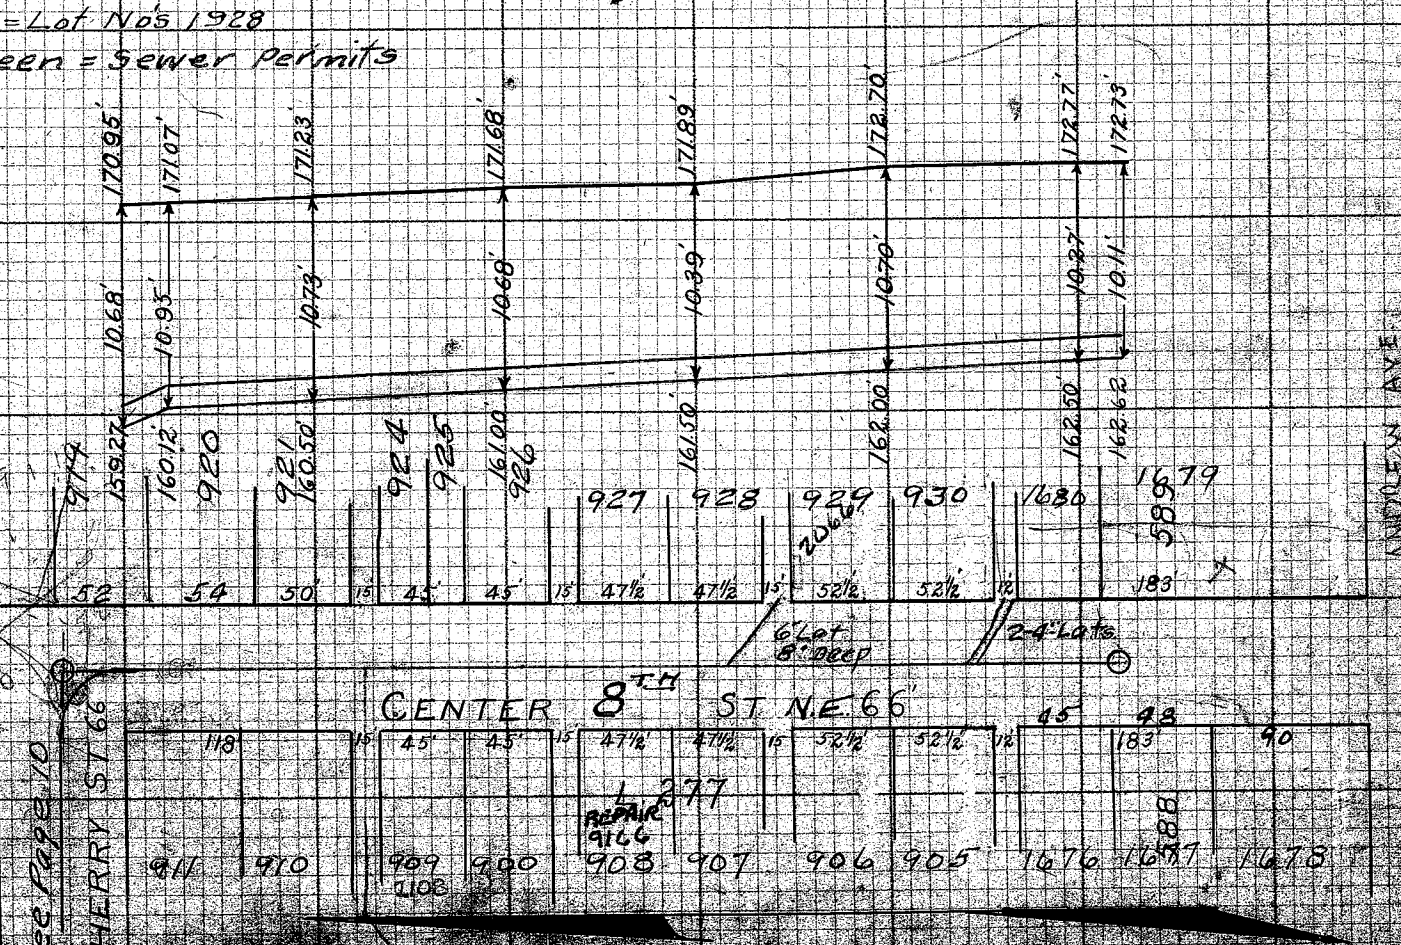

CENTER ST NE 66