

PLAN AND PROFILE

8TH RUTH ST. S.W. SANITARY SEWER

FROM GREEN ST. TO A POINT 755' SOUTH.


CONSTRUCTED

CONTRACTOR


PRICE OF MAIN PER FT.

PRICE OF LATER

S. HENRY ST.		FROM S. CURB LINE GREEN ST.	
EAST SIDE	WEST SIDE	LATERAL	
148.60'	130.40'	LATERAL	
207.10'	215.20'		
245.00'	244.00'		
323.00'	310.80'		
347.30'	342.10'		
441.60'	443.30'		
520.00'	499.00'		
544.00'	548.20'		
590.50'	608.50'		
	685.20'	BLINDY.	
	735.00'	LATERAL	

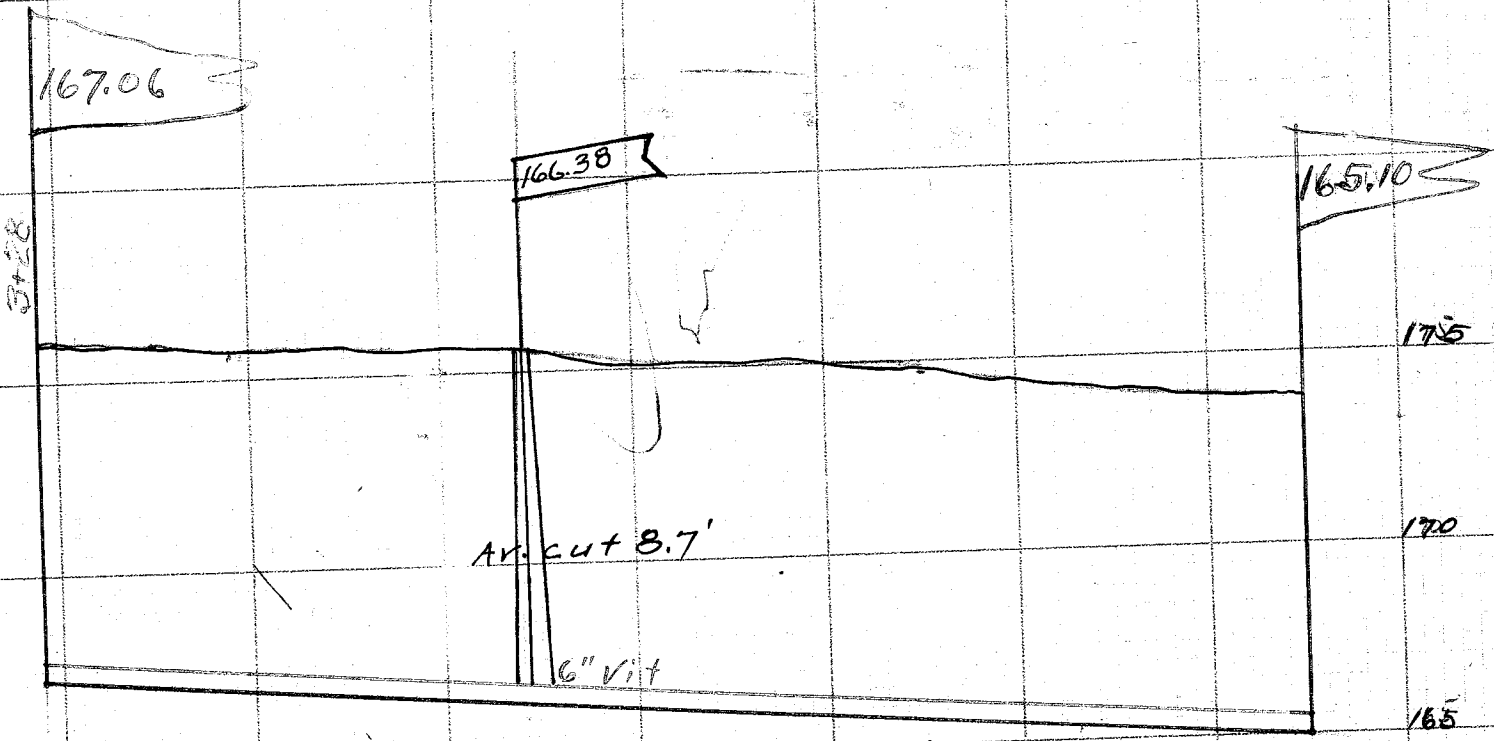

Work put in 1924 Before Paving
Field Book 43 Page 23

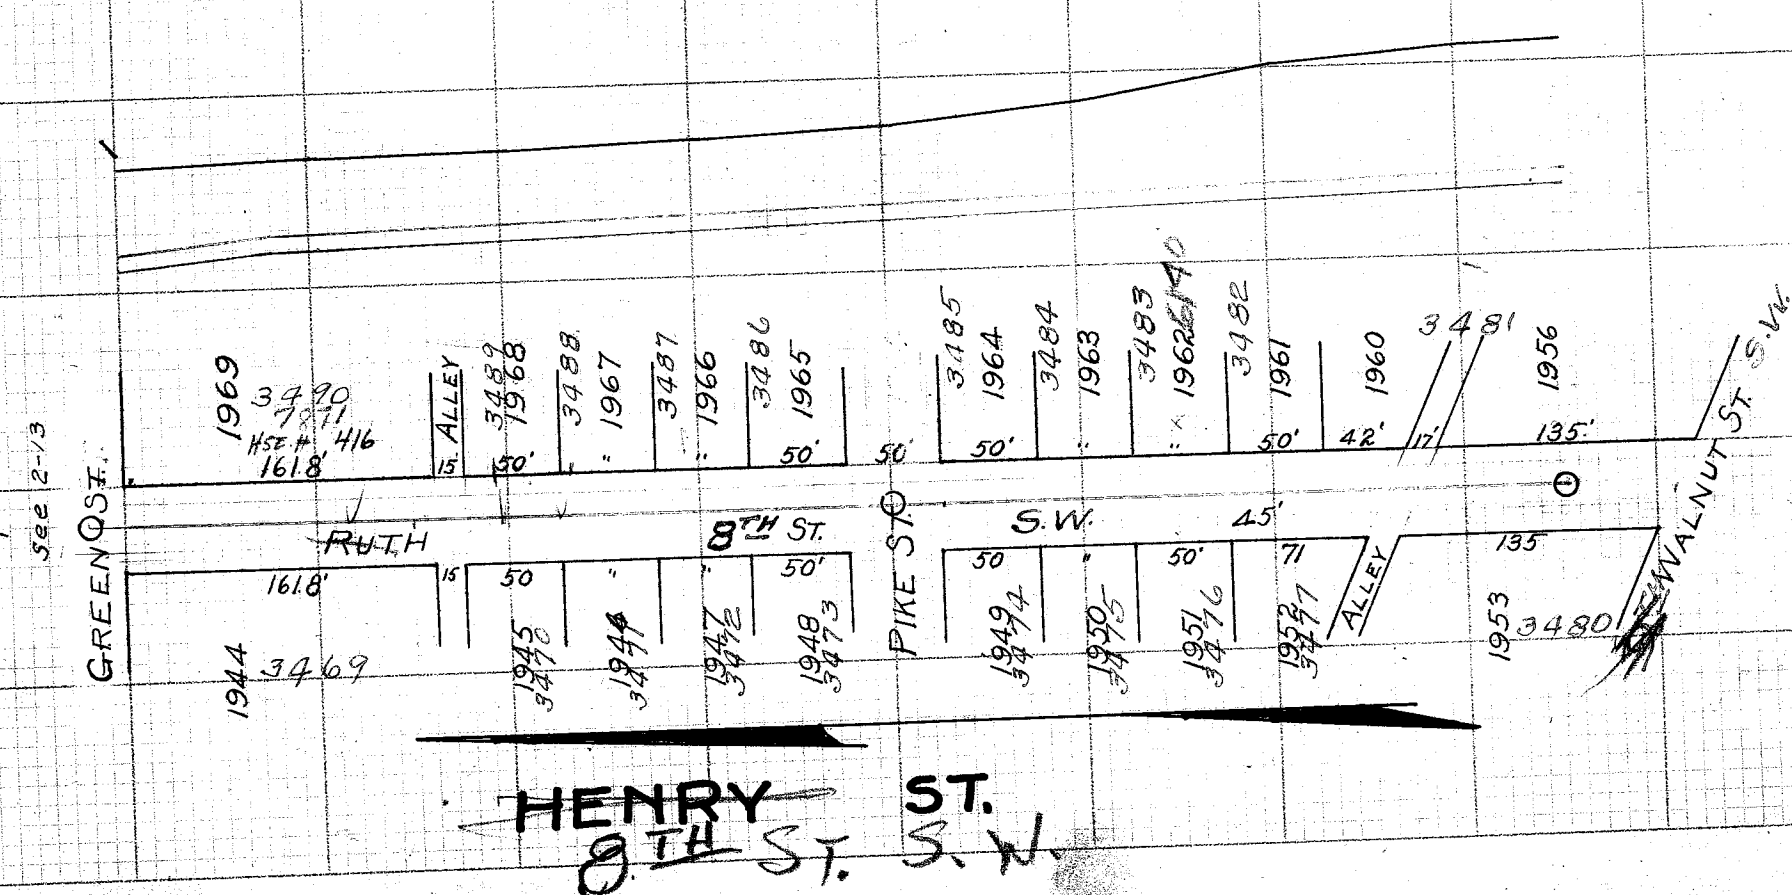

Red = Lot Nos. 1928
Green Nos. = sewer permits

