
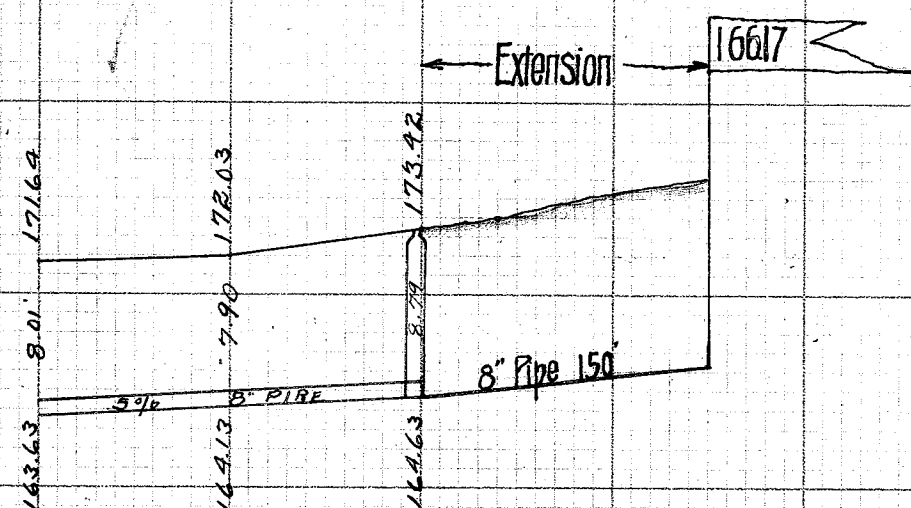


PLAN AND PROFILE

CYPRESS ST. SANITARY SEWER
 CONSTRUCTED _____
 CONTRACTOR _____
 PRICE OF MAIN _____ PER FT.
 PRICE OF LATERAL _____ PER FT.
 CONST. NOTES, NOTE BOOK 13 PAGE 28


Extens.

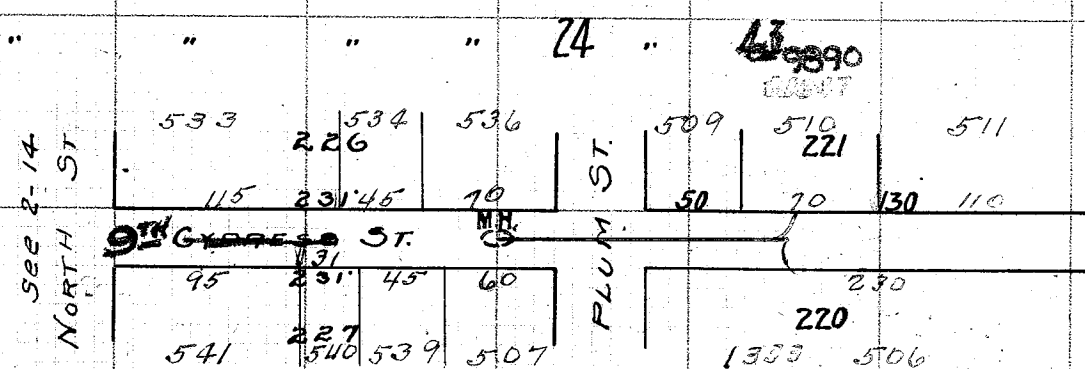

PLAN PROFILE

STATE ST. SANITARY SEWER
 CONSTRUCTED AUG. 1909
 CONTRACTOR FRANK KRAFT
 PRICE OF MAIN _____ PER FT.
 PRICE OF LATERAL _____ PER FT.
 CONST. NOTES NOTE BOOK 13 PAGE 1

See 1-22 Akron St. Ambler St.

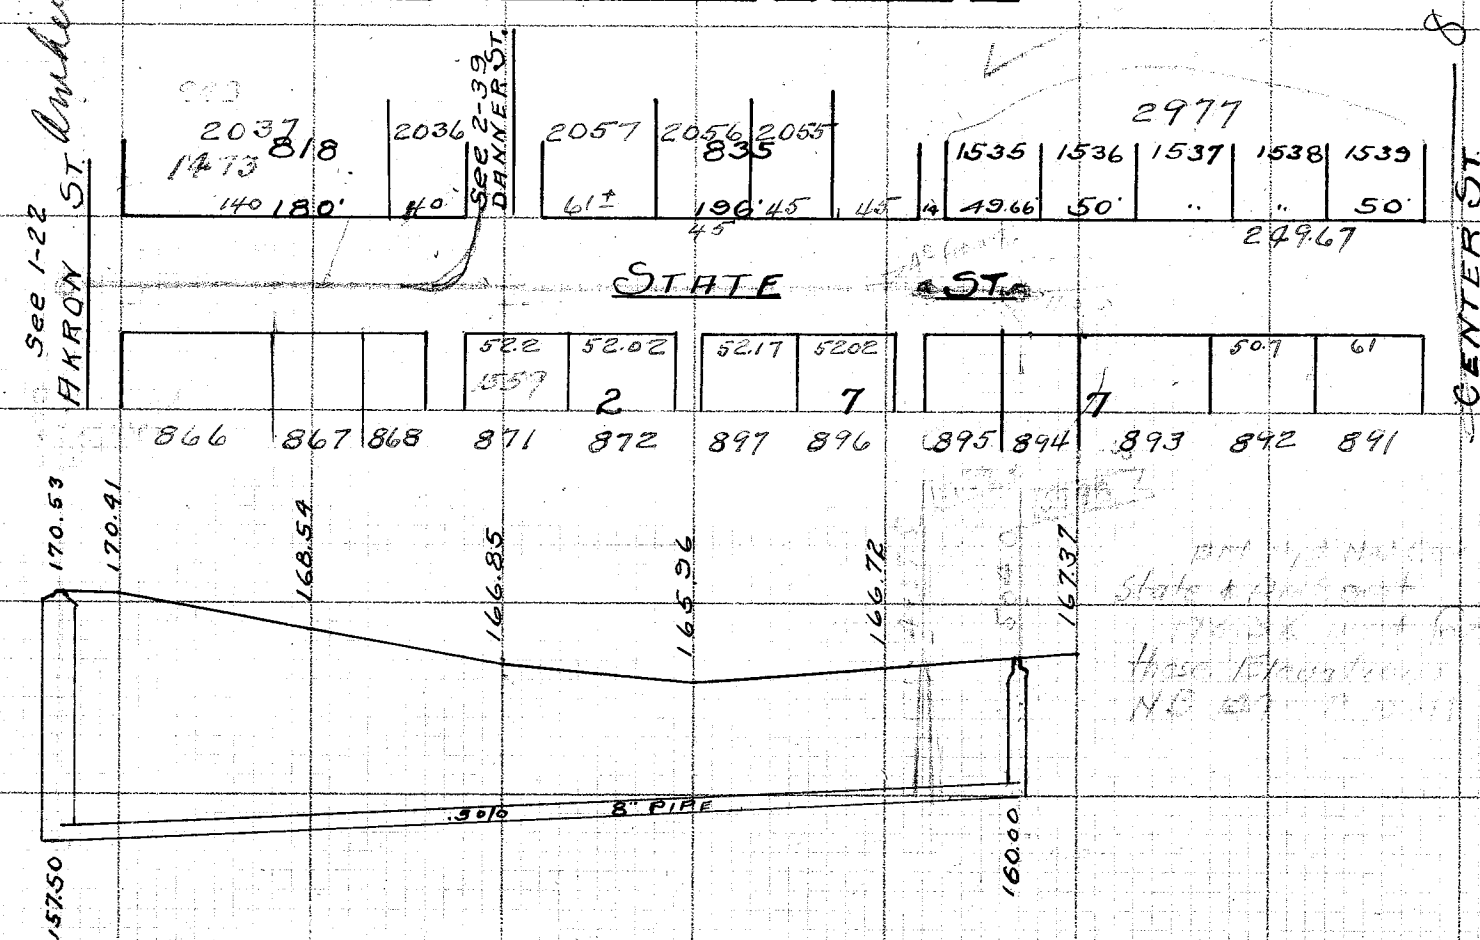

STATE ST. Meas from E.C. Line
 FINAL MEASUREMENT AKRON ST
 Book 13 pg 51

NORTH SIDE	SOUTH SIDE
168.70 GILTZ	112.0 SHRYVER
220.00 DANNER ST.	153.0 "
268.00 KRACKER	237.0 EVERHART
320.00 FINK	264.5 ZUBER
349.00 WARTH	340.3 KRISHER
403.50 TRACESSER	337.1 BOERNGEN
	437.1 STOYER
	450.5 KING

Red = Lot No's 1928
 0-40-100 sewer per 100