

WM. MYER'S SEWER
Const notes notebook #6 page 52

PLAN AND PROFILE

WELLMAN ST. SANITARY SEWER
FROM A POINT 7' WEST OF LOT #525
TO CENTER OF PINE STREET


Constructed
Contractor
Price of main --- per ft.
Price of Lateral --- per ft.

Preliminary Levels notebook #3 page 10 4-7-1904

Const. notes notebook #3 page 65.

Final Measurements

Red = Lot No's 1928
Green = Sewer Permits

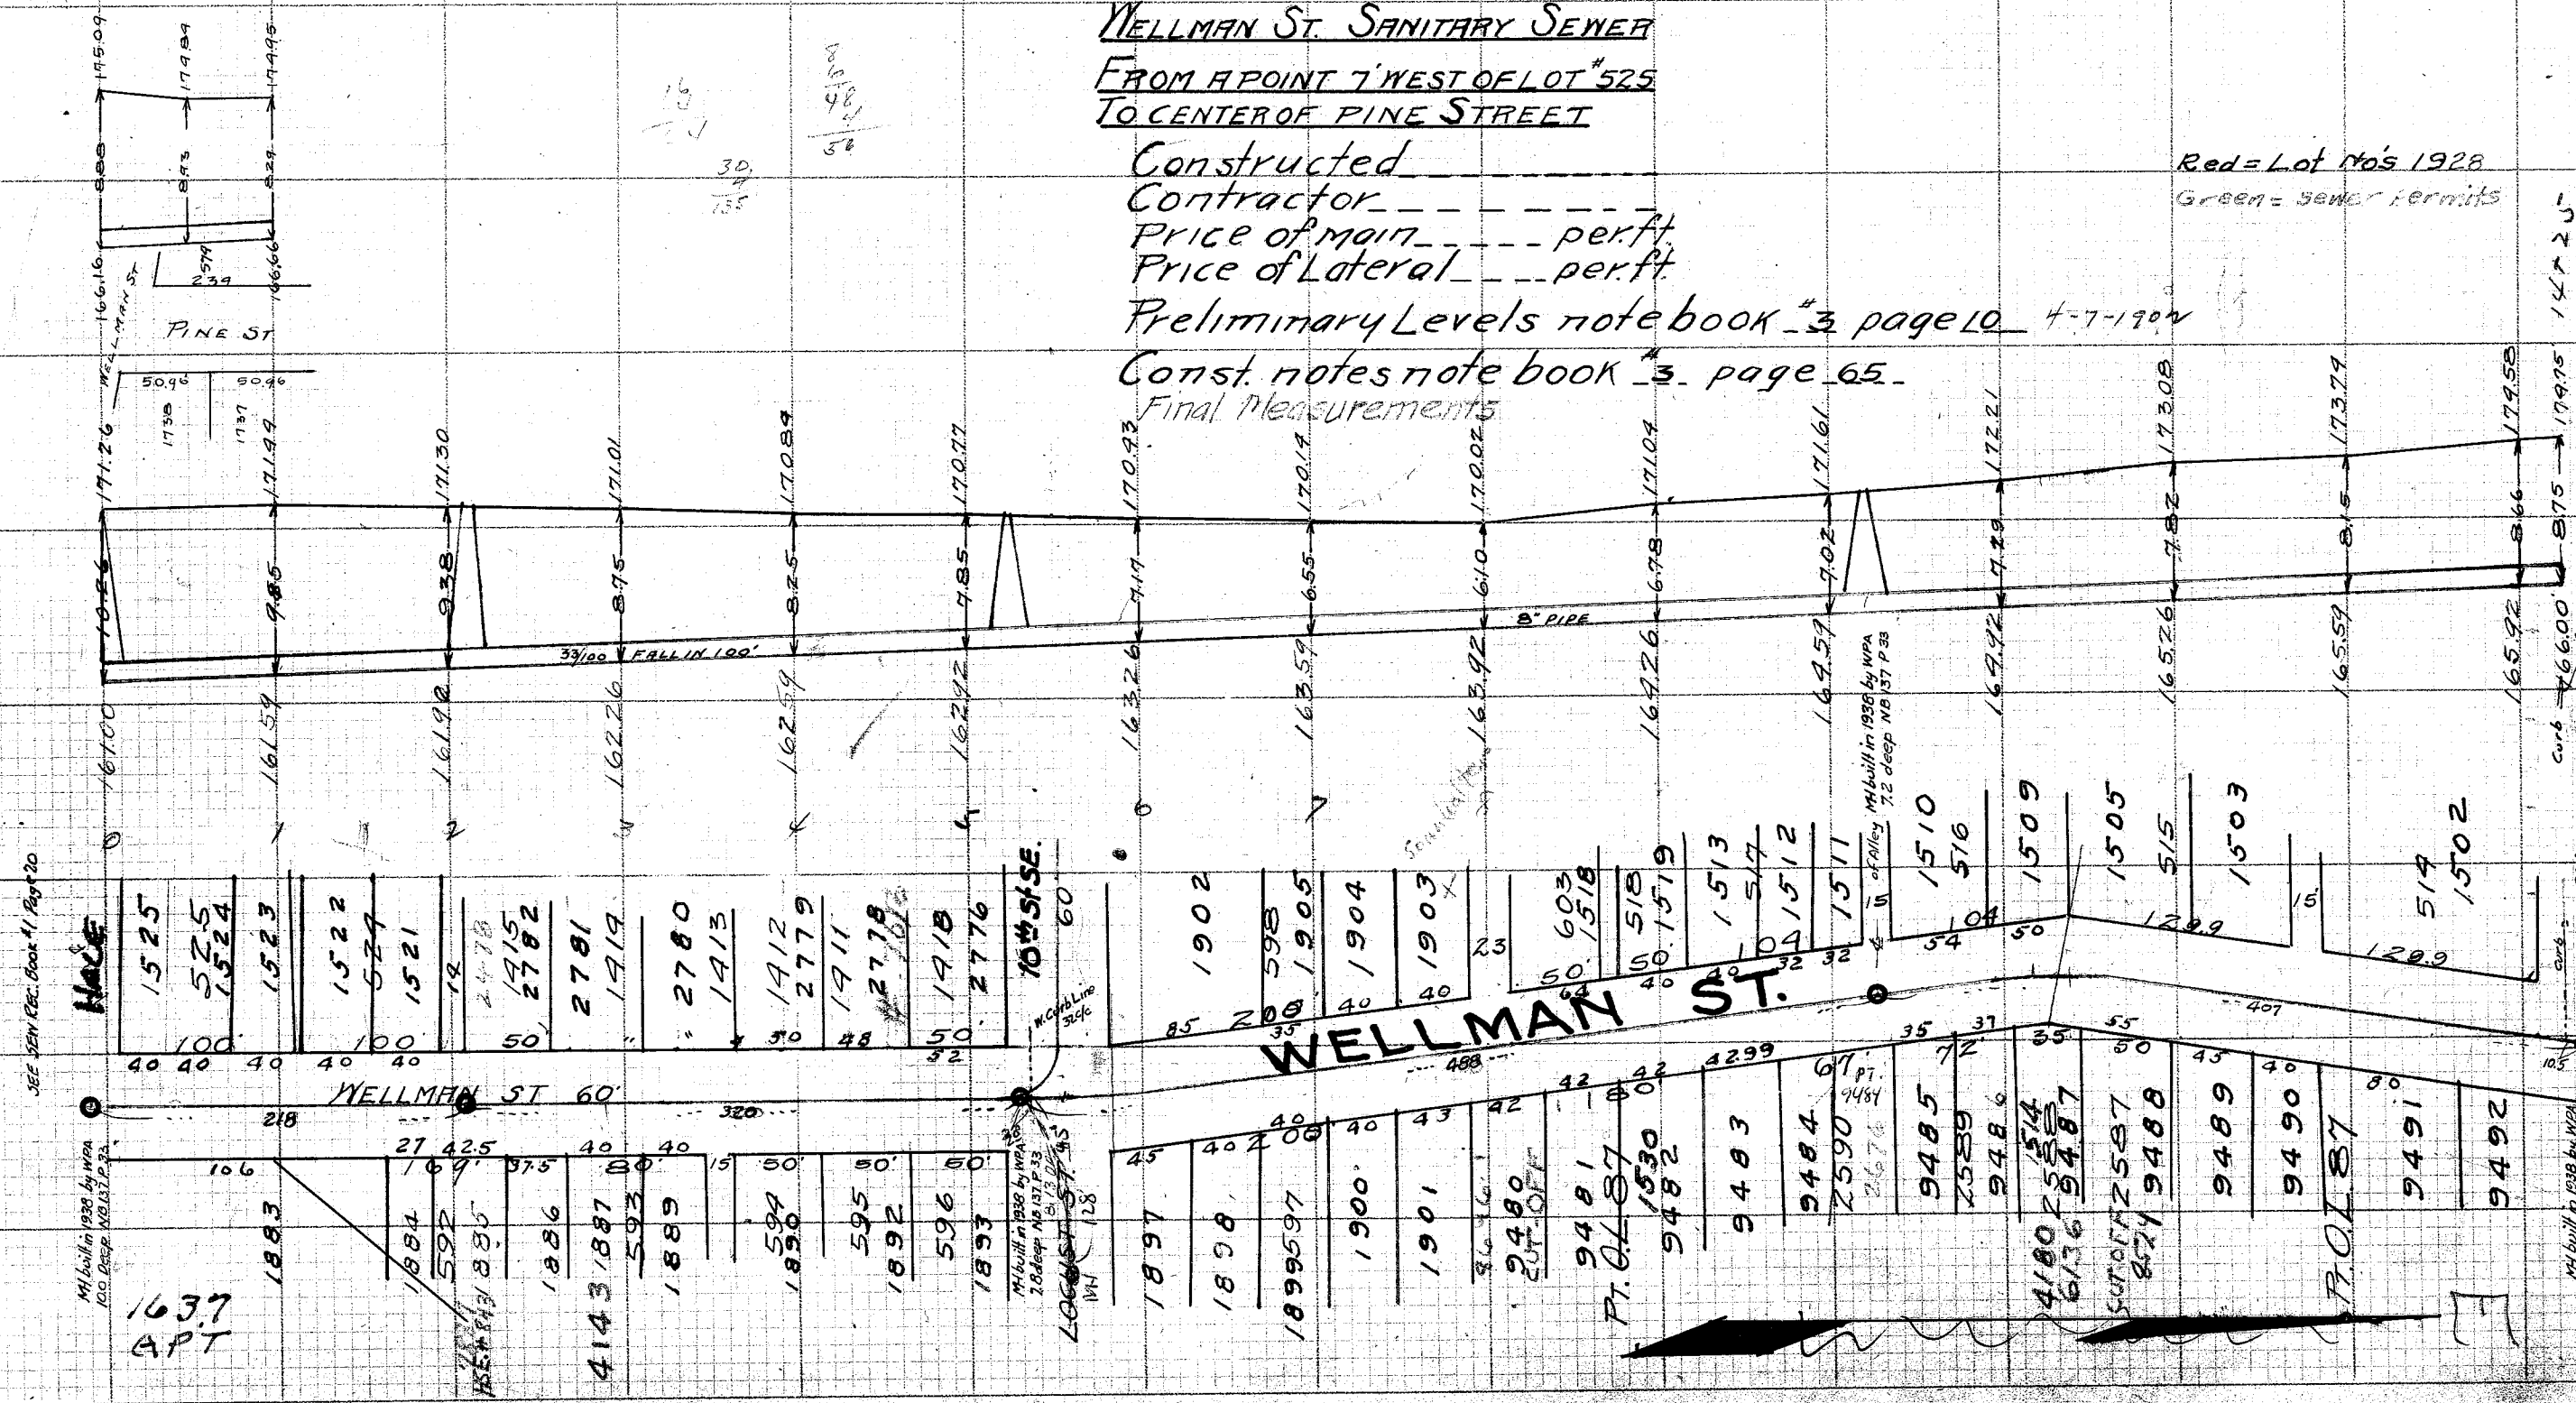

PLAN AND PROFILE


LOCUST ST. SANITARY SEWER
FROM CENTER WELLMAN STREET
TO A POINT 462' NORTH OF SAME
Constructed

Contractor
Price of main --- per ft.
Price of Lateral --- per ft.

Preliminary Levels notebook #3 page 10

Const. notes notebook #3 page 70.

WEST SIDE
NORTH LINE WELLMAN

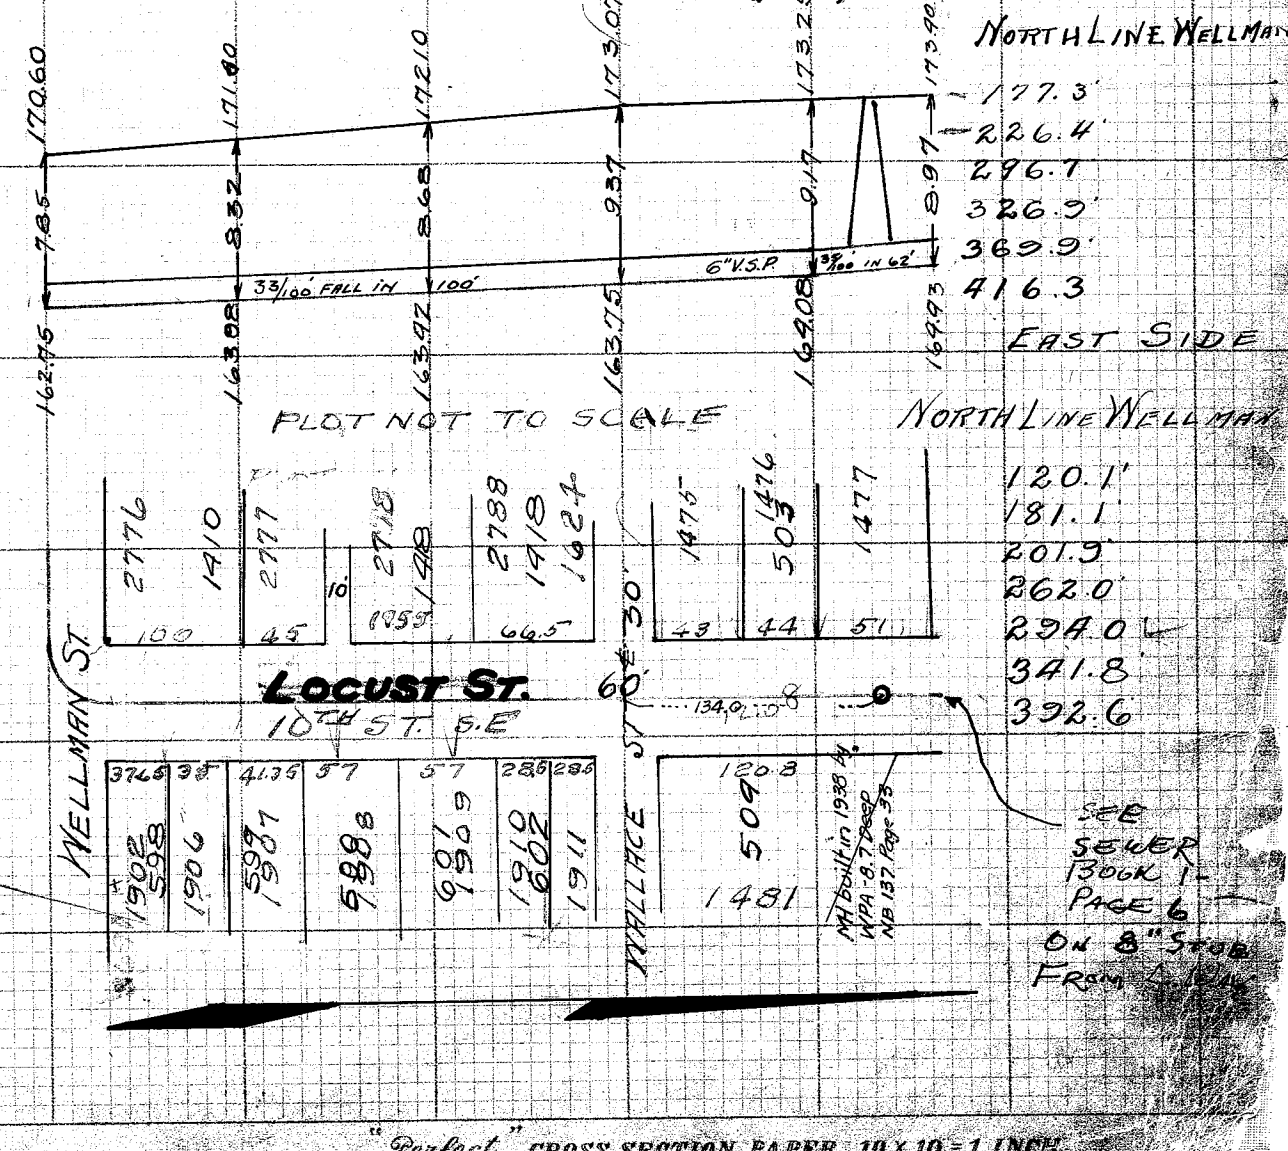

"Perfect" CROSS SECTION PAPER, 10x10=1 INCH.

"Perfect" CROSS SECTION PAPER, 10x10=1 INCH.