


see also book 4 Page 1-2 For 18" sewer

Co. 1000
4000
1000

Red = Lot NOS 1928
Green Nos = Sewer Permits

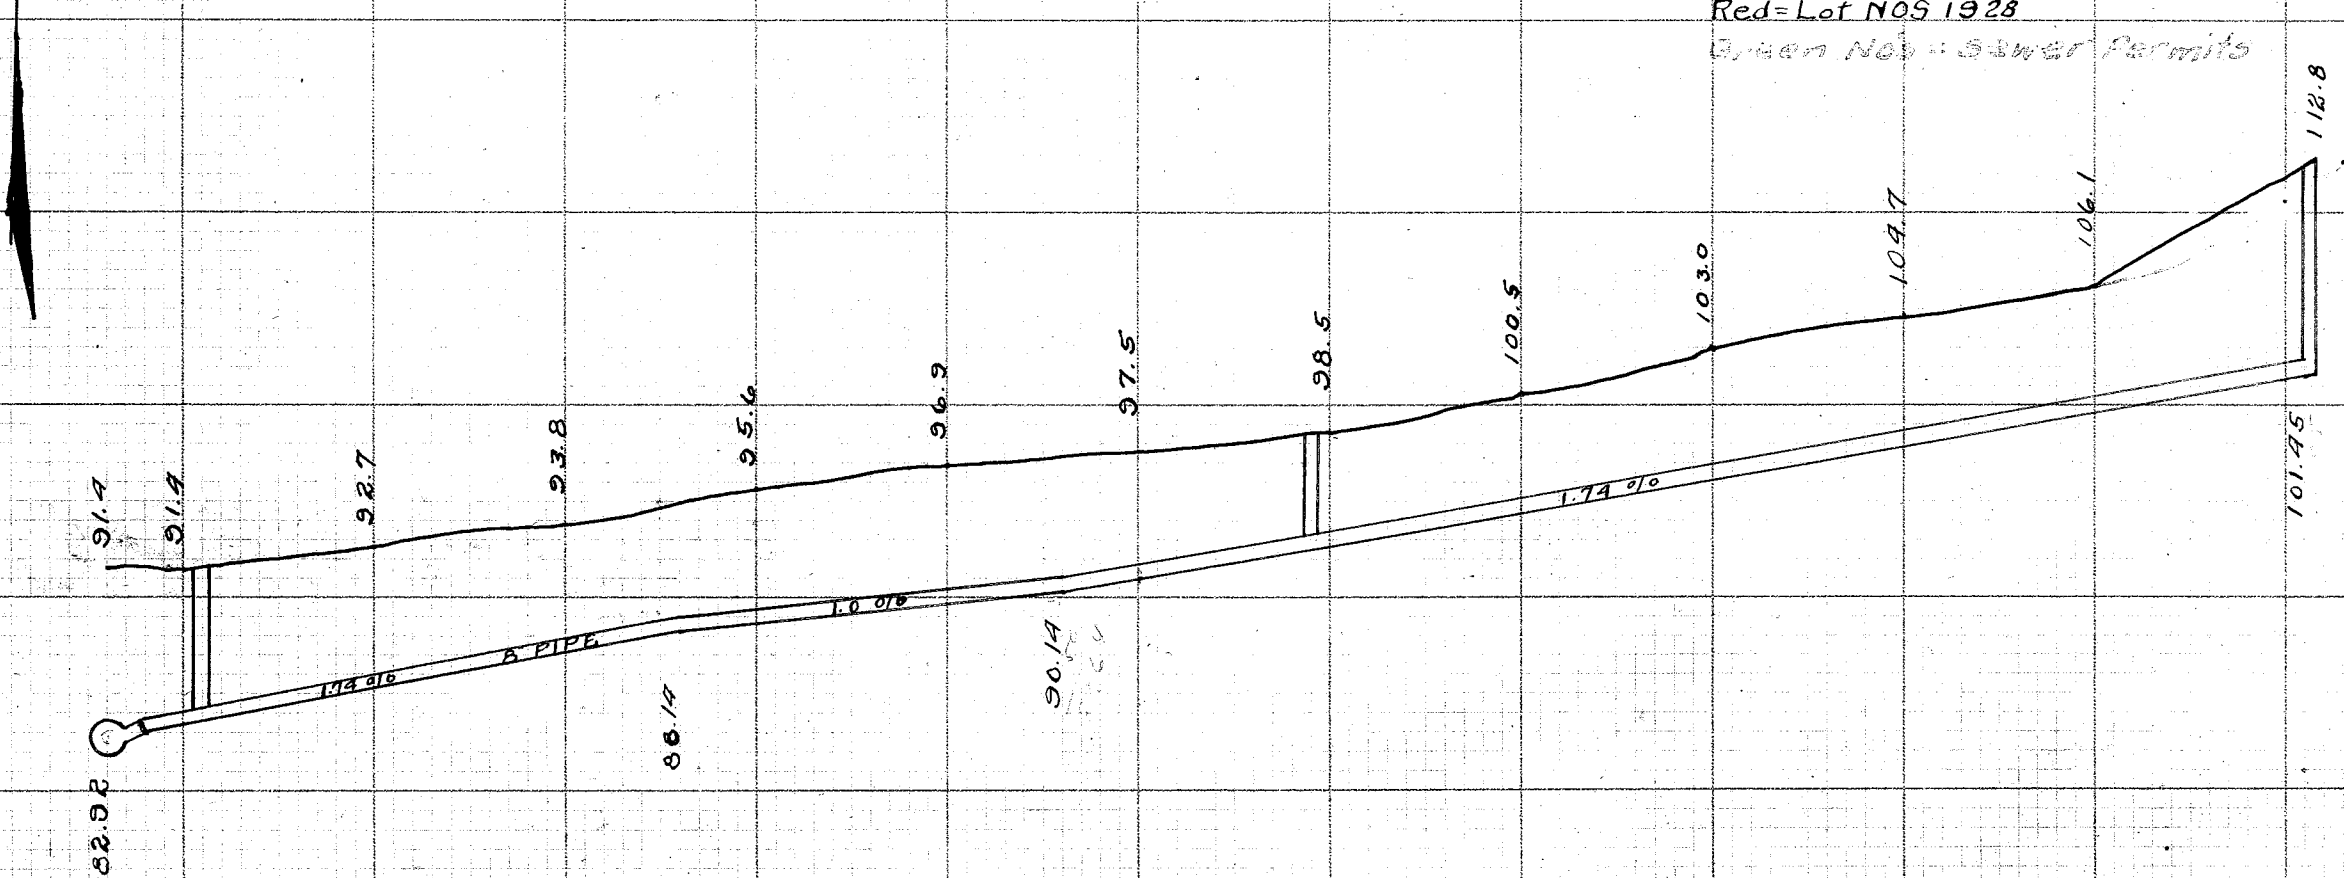

PLAN *AND* PROFILE

<u>WETMORE STREET</u>	<u>SANITARY SEWER</u>
<u>CONSTRUCTED</u>	<u>JUNE 1912</u>
<u>CONTRACTOR</u>	<u>FRANK KRAFT</u>
<u>PRICE OF MAIN</u>	<u>PER FT.</u>
<u>PRICE OF LATERAL</u>	<u>PER FT.</u>
<u>CONSTRUCTION NOTES NOTE BOOK 17 PAGE 48-49</u>	
Final	Meas.